
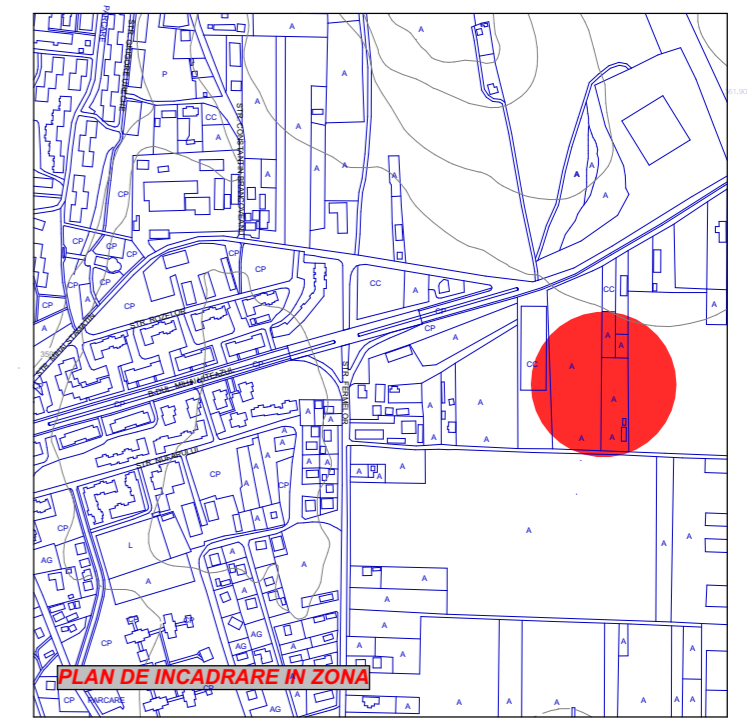


PLAN DE SITUATIE

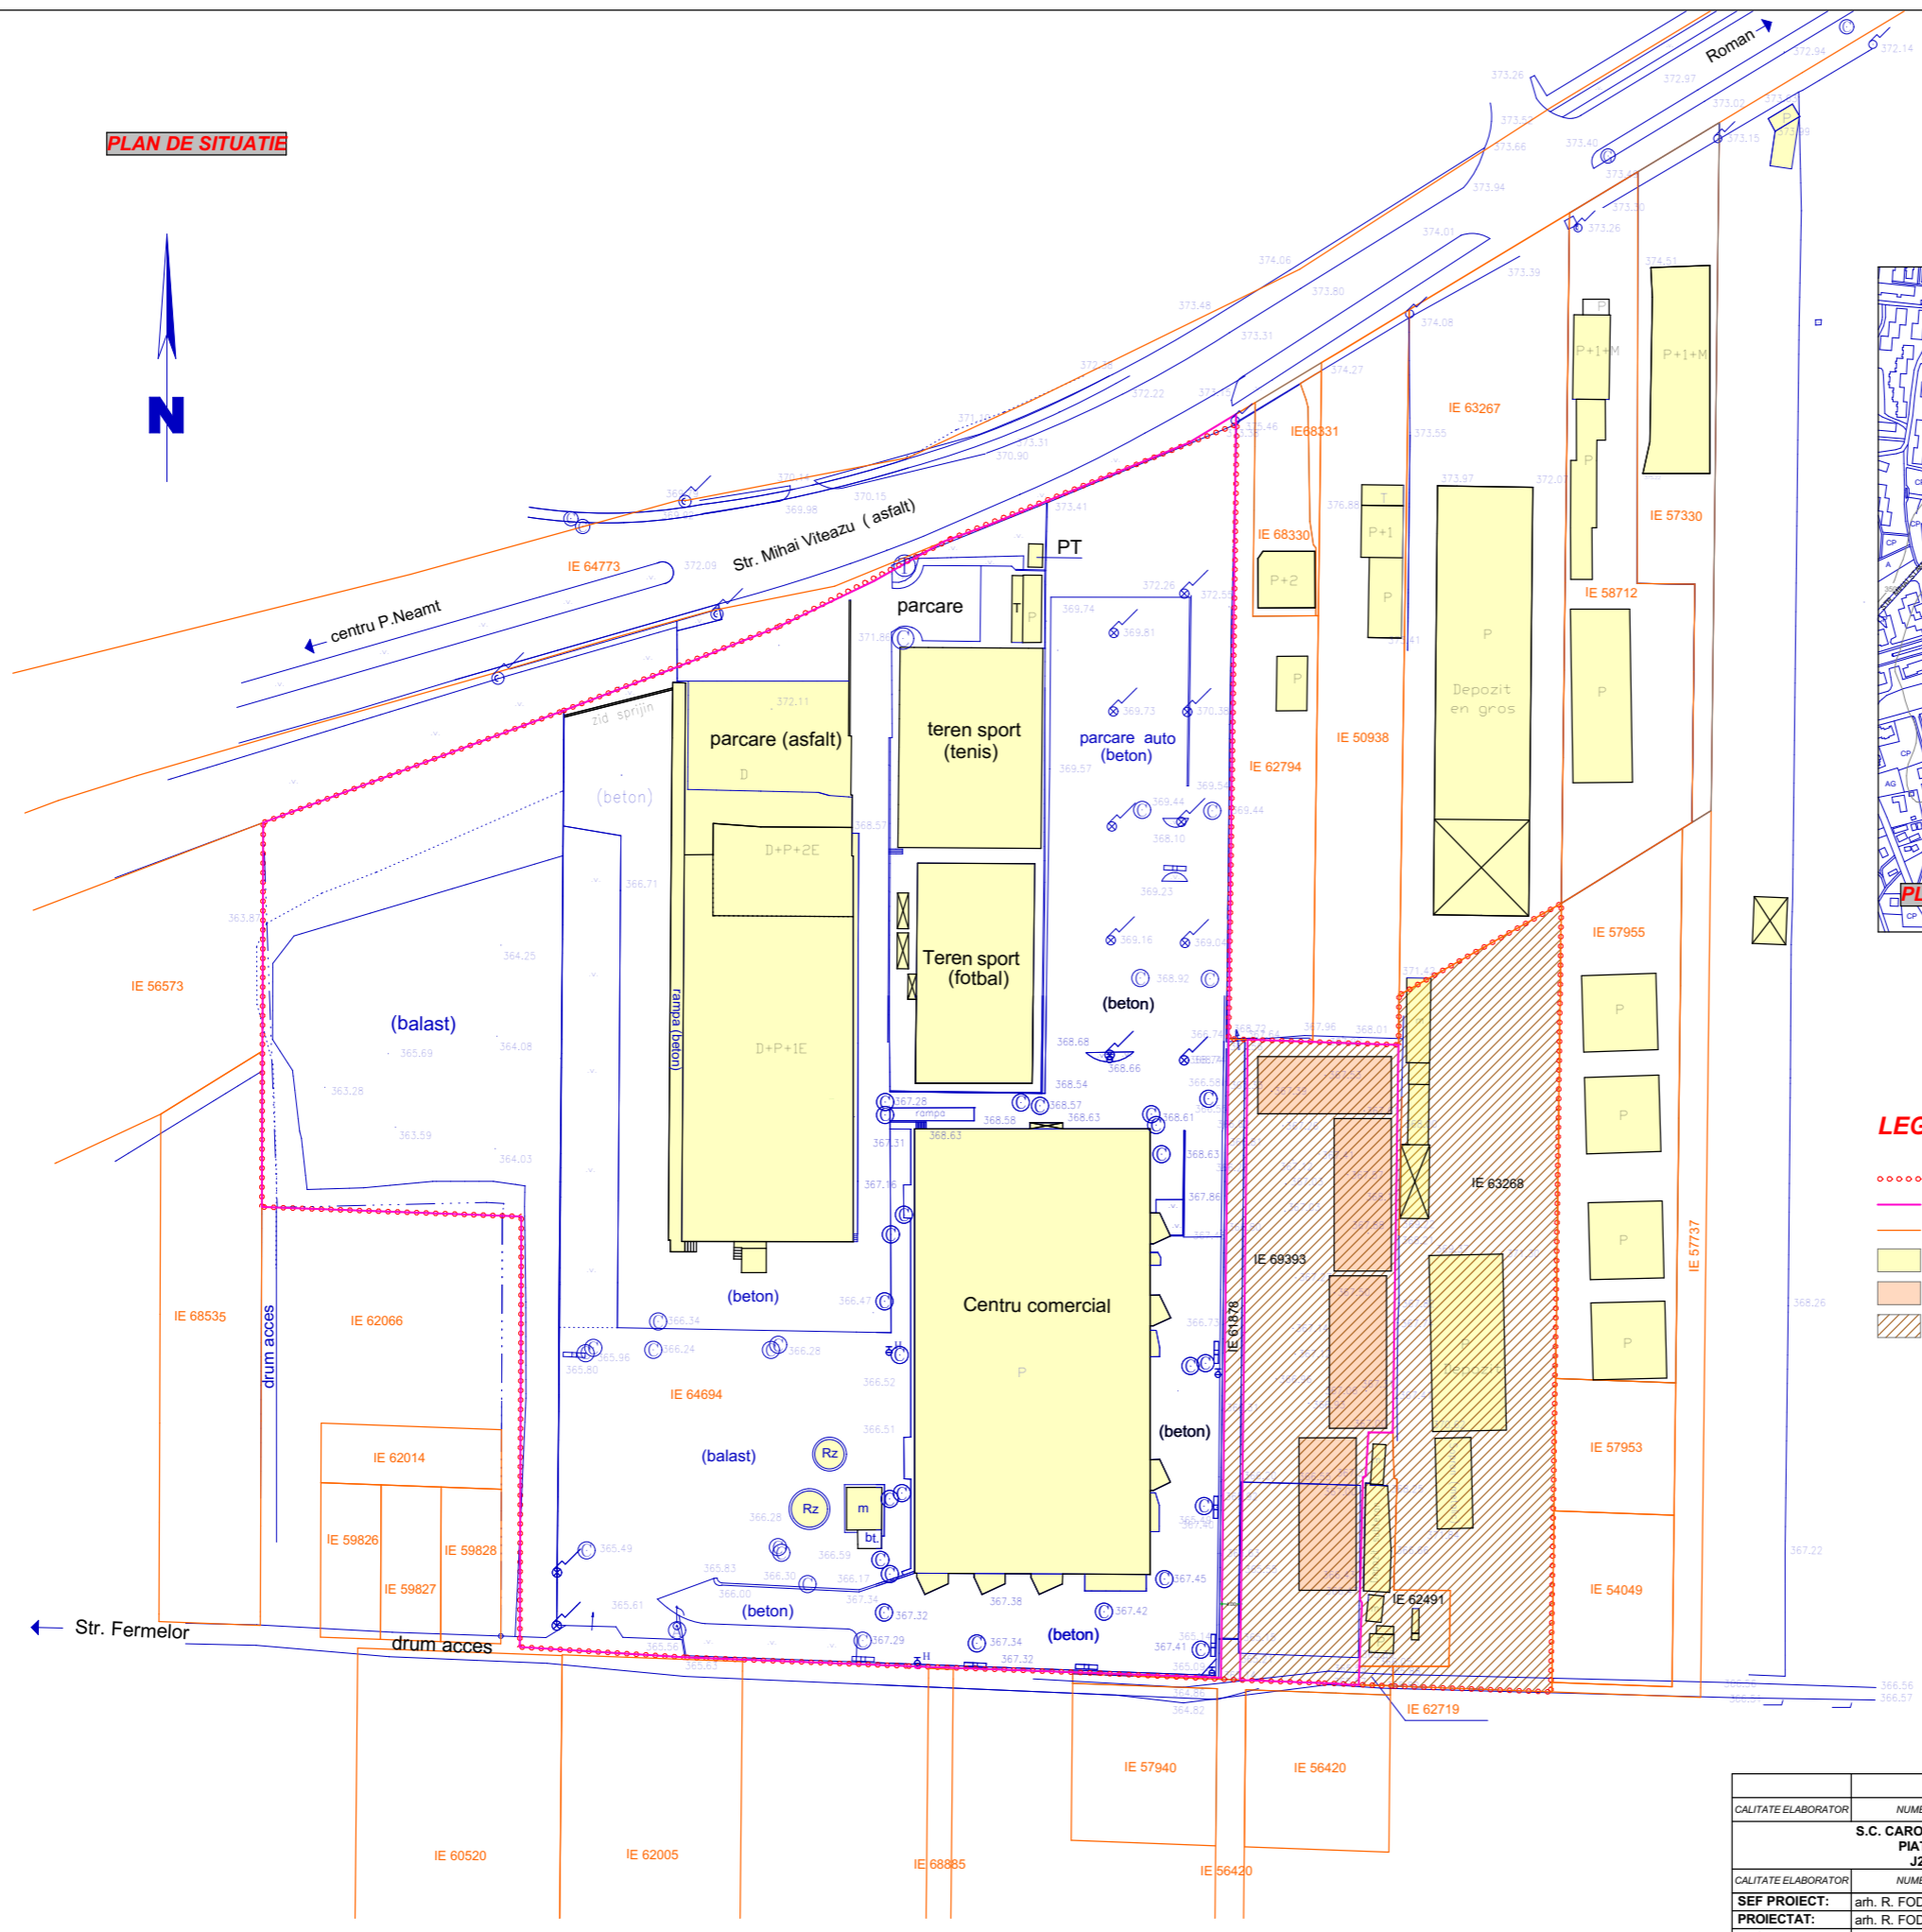

LEGENDA:

- - LIMITA ZONA STUDIATA
- - LIMITA PROPRIETATI S.C. ADRIDAN S.R.L.
- - LIMITA PROPRIETATI INVECINATE CONFORM DOCUMENTATII CADASTRALE
- - CONSTRUCTII EXISTENTE
- - CONSTRUCTII PROPUSE (HALE COMERCIALE CU DEPOZITARE MIC GROS)
- - ZONA PROPUSE PENTRU SCHIMBARE FUNCTIONALA DIN L1c IN M1b

CALITATE ELABORATOR:	NUME	SEMNATURA	CERINTA DE CALITATE	REFERAT /EXPERTIZA NR./ DATA:
S.C. CARO SERV COM S.R.L. PIATRA NEAMT J27/1904/92				Beneficiar: S.C. ADRIDAN S.R.L.
CALITATE ELABORATOR:	NUME	SEMNATURA	SCARA	Den. proiect:
SEF PROIECT:	arh. R. FODOR		1/1000	Elaborare P.U.Z. pentru schimbare functionala din L1c in M1b in vederea construirii de hale comerciale cu depozitare mic gros
PROIECTAT:	arh. R. FODOR			Amplasament: punct "Livada Frasinei", mun. Piatra Neamt, jud. Neamt
DESENAT:	arh. R. FODOR		DATA	PLAN DE SITUATIE
DIR. SOC:	arh. R. FODOR		04.2023	PLAN DE INCADRARE IN ZONA
				Nr. pr. 009/2023
				Faza -
				A0