


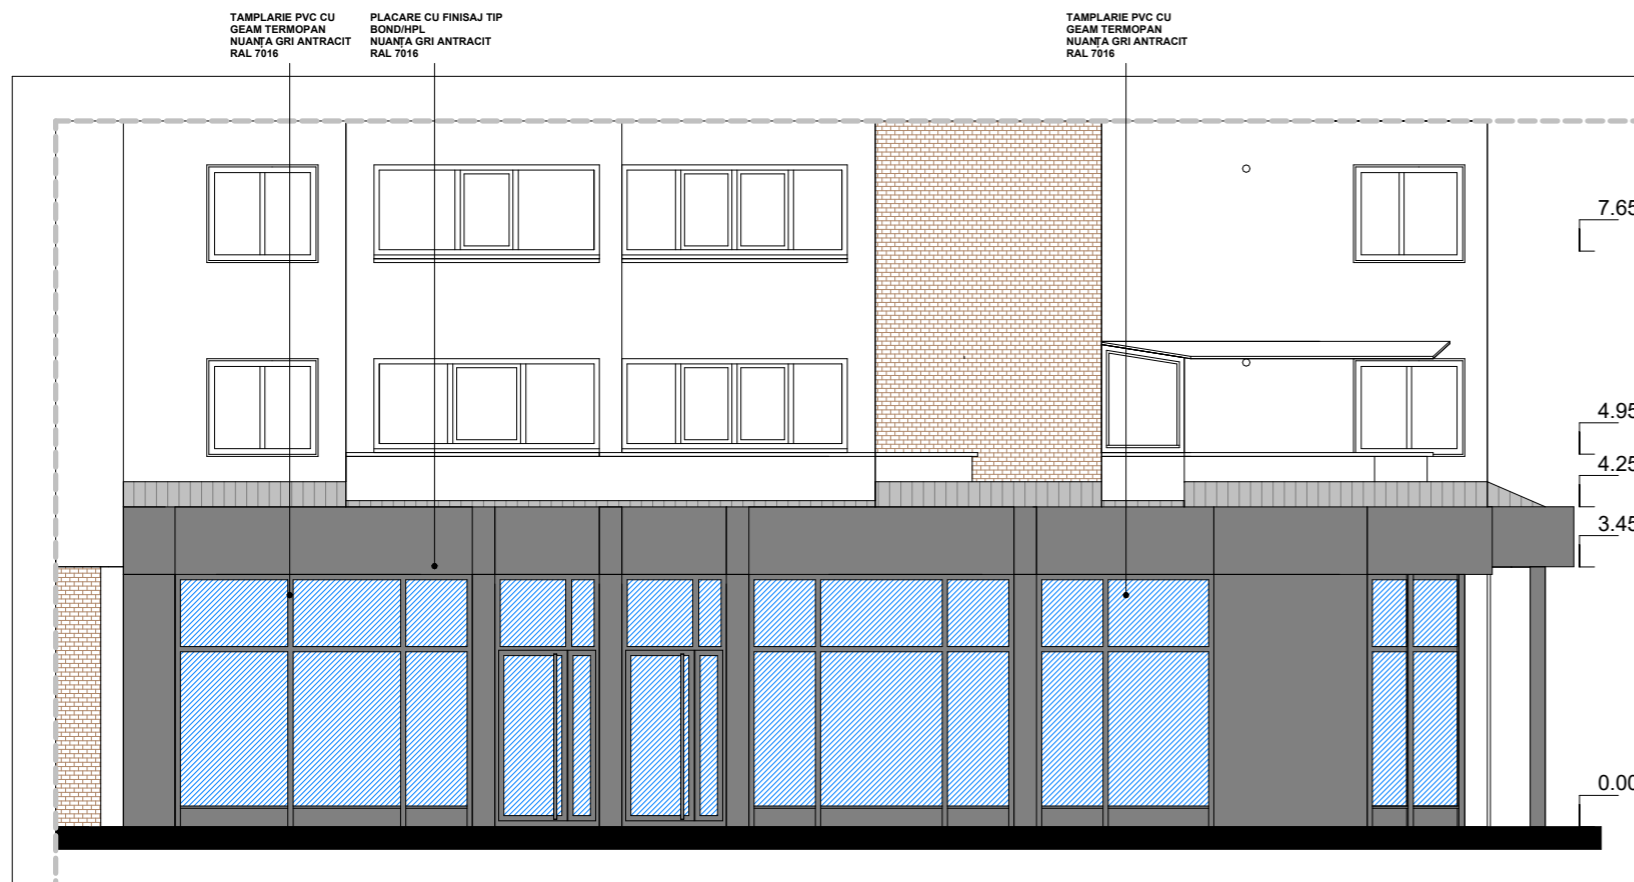

1 PROPUS\_DESFASURATA\_BLVD GRAL DASCALESCU

1 : 100



2 PROPUS\_DESFASURATA\_STR. MUZEELOR

1 : 100

CALITATE ELABORATOR	NUME	SEMNETURA	CERINTA DE CALITATE	REFERAT /EXPERTIZA NR./ DATA:
<b>S.C. CARO SERV COM S.R.L. PIATRA NEAMT J27/1904/92</b>				<b>Beneficiari:</b> <b>S.C. OSAREM COM S.R.L. prin</b>
				Nr. pr. 017/2023
				Faza P.U.D.
				U6
CALITATE ELABORATOR	NUME	SEMNETURA	SCARA	Den. proiect: ELABORARE P.U.D. PENTRU CONCESIUNE TEREN IN VEDEREA EXTINDERII SPATIILOR COMERCIALE Amplasament: b-dul. GENERAL N. DASCALESCU, nr. 11, bl. T3, Piatra Neamt
SEF PROIECT:	arh. R. FODOR		1/100	
PROIECTAT:	arh. R. FODOR		DATA	
DESENAT:	arh. R. FODOR		12.2023	
DIR. SOC:	arh. R. FODOR			DESFASURARI PROPUSE