


DESFASURARE STR. VETERANILOR

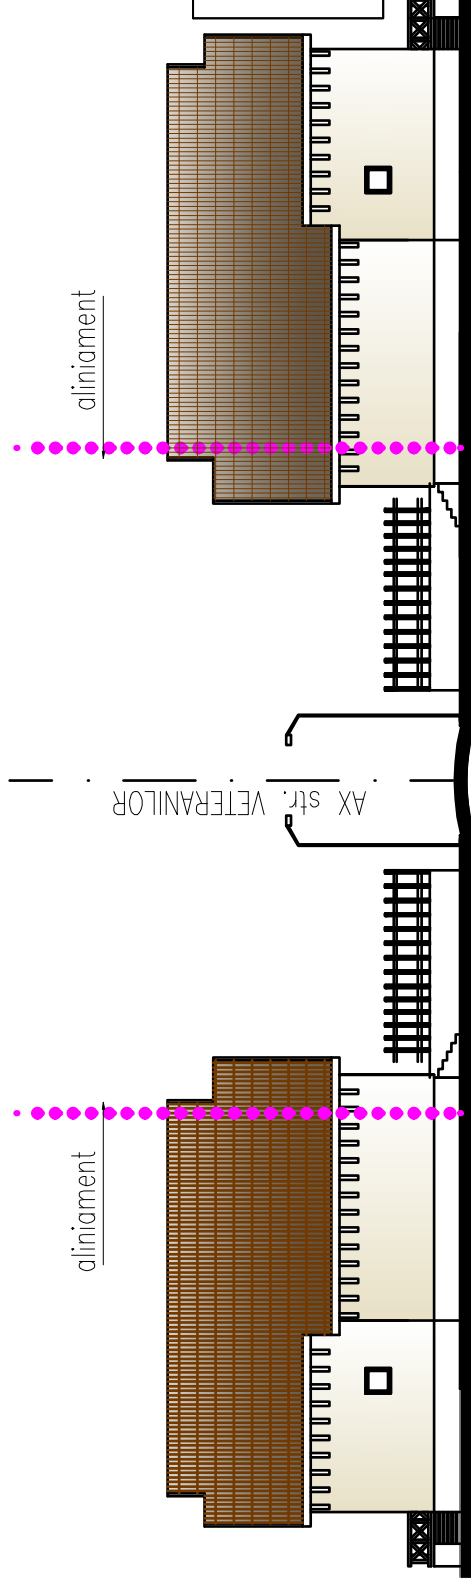

SECTIUNE STR. VETERANILOR

P.U.D.

SECTIUNI PRIN TEREN



PIATRA NEAMT, str. DIMITRIE ERNICI nr. 5b
 tel. 228313, 790495, 0722348659, 0722655967
 R.C. J27/1763/2004, C.U.I. 17076267, Atr. fisc. R

S.C. 3C PROIECT SRL

intocmit arh. Andrei CIUBOTARU
 desenat arh. Andrei CIUBOTARU
 sef proiect arh. Andrei CIUBOTARU

LOCUINTA S+P+1, imprejmuire principala si imprejmuire laterala stinga si racorduri la utilitati
 str. VETERANILOR P. Neamt

Pr. nr. 469-11A/2015

Beneficiar: URSACHE ANTON

desen nr. 1
 09 10 2015
 scara 1/500

SECTIUNI PRIN TEREN

P.U.D.
 pl. nr.
 A5