
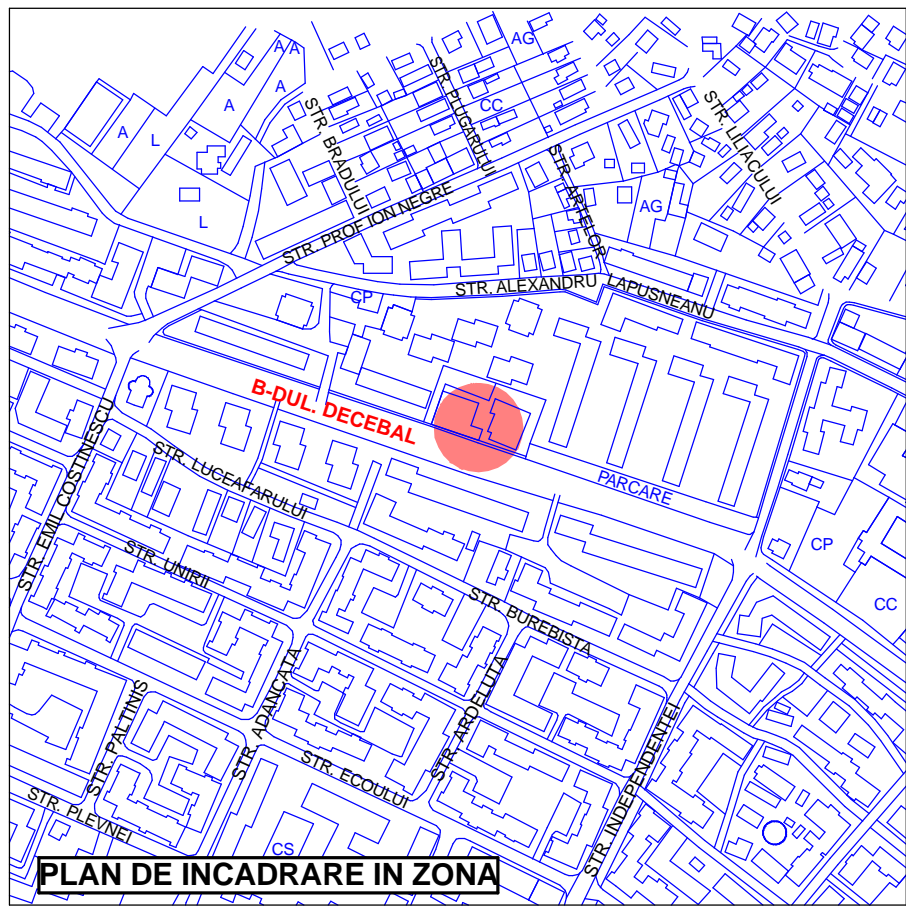


PLAN DE SITUATIE

LEGENDA:

- ○ ○ - LIMITA ZONEI STUDIATE
- — — - CIRCULATII AUTO SI PIETONALE
- (yellow) - CONSTRUCTII EXISTENTE
- (orange) - CONSTRUCTIE EXISTENTA PROP. S.C. ADRIDAN S.R.L.
- (green hatched) - EXTINDERE PROPUSA 1 - inchidere podest existent
- (pink hatched) - EXTINDERE PROPUSA 2 - concesionare teren si realizare extindere
- (orange hatched) - EXTINDERE PROPUSA 3 - inchidere curte interioara
- (green dots) - SPATII VERZI
- ⊙ - camin canal
- ⊙ - camin telefon
- ⊙ - stalp beton pentru troleu
- ⊙ - stalp beton pentru lumina electrica

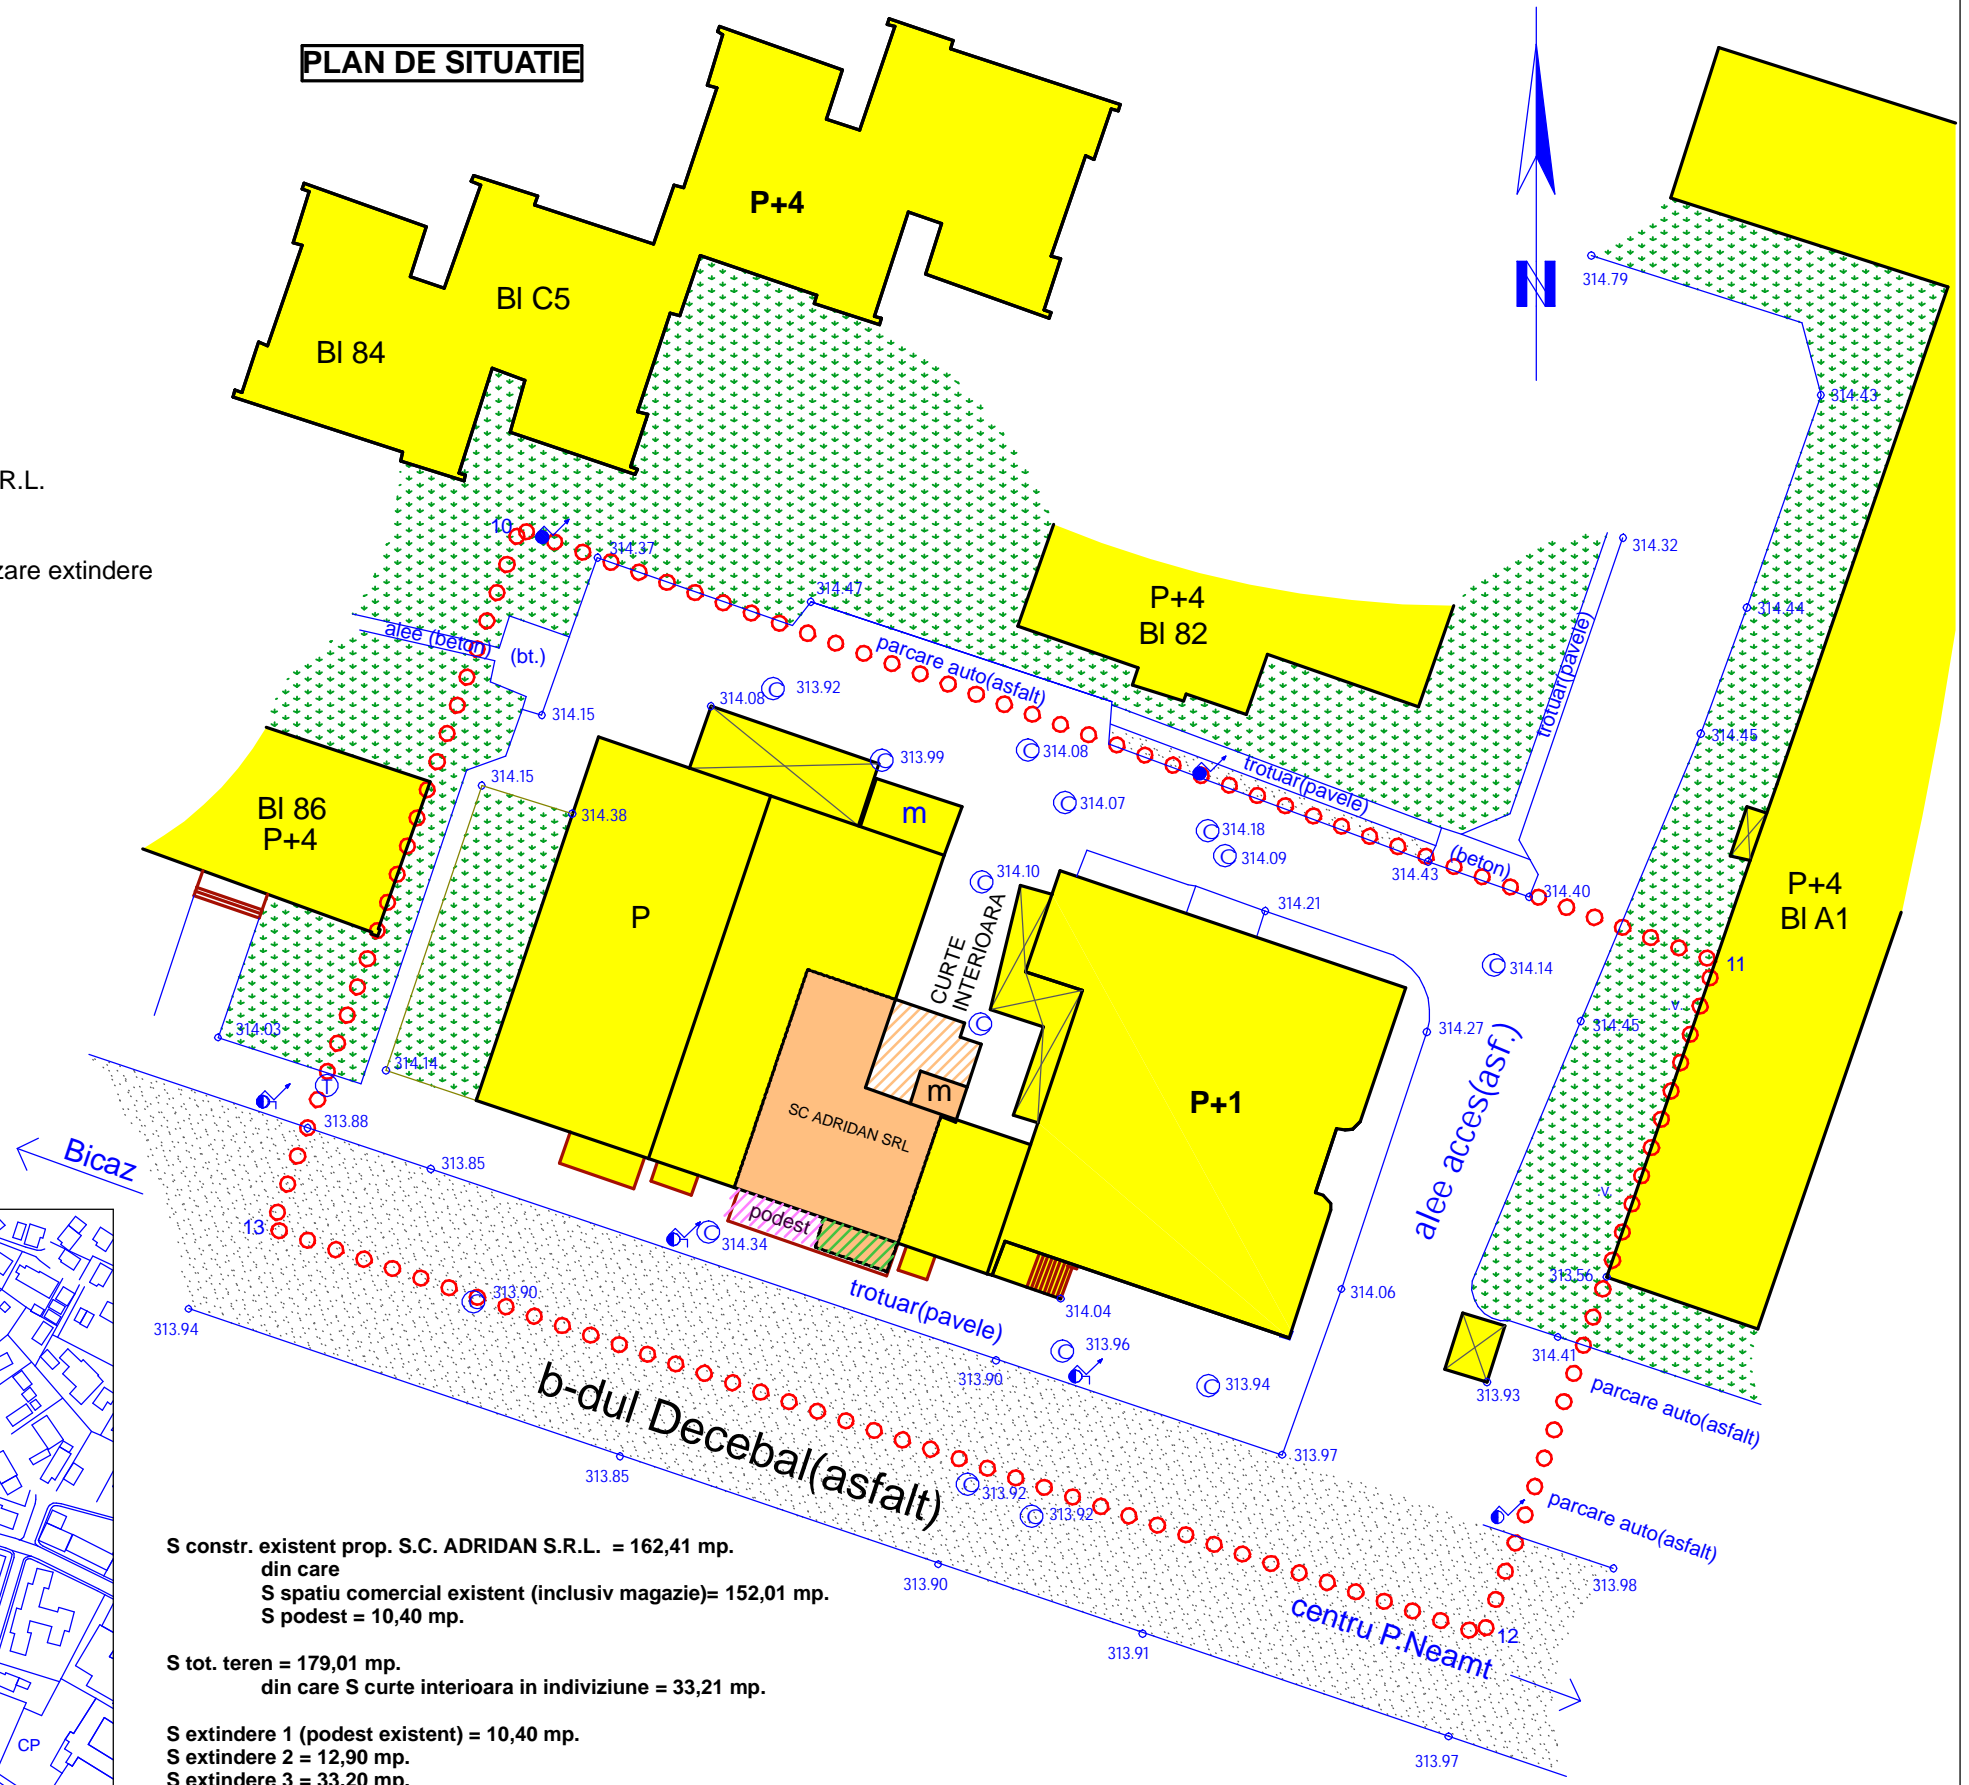

S constr. existent prop. S.C. ADRIDAN S.R.L. = 162,41 mp.
 din care
 S spatiu comercial existent (inclusiv magazine)= 152,01 mp.
 S podest = 10,40 mp.

S tot. teren = 179,01 mp.
 din care S curte interioara in indiviziune = 33,21 mp.

S extindere 1 (podest existent) = 10,40 mp.
 S extindere 2 = 12,90 mp.
 S extindere 3 = 33,20 mp.

CALITATE ELABORATOR	NUME	SEMNATURA	CERINTA DE CALITATE	REFERAT /EXPERTIZA NR./ DATA:
S.C. CARO SERV COM S.R.L. PIATRA NEAMT J27/1904/92				Beneficiar: S.C. ADRIDAN S.R.L. prin MIHUT GHEORGHE
CALITATE ELABORATOR	NUME	SEMNATURA	SCARA	Nr. pr. 146/2012
PROIECTAT:	arh. R. FODOR		1/500	Faza P.U.Z.
DESENAT:	arh. R. FODOR		DATA	
DIR. SOC:	ing. O. PALAMARIU		01.2013	REGLEMENTARI URBANISTICE
<small>Den. proiect: EXTINDERE PARTER A SPATIULUI COMERCIAL, REAMENAJARE INTERIOARA, REFACERE ACOPERIS, MONTARE FIRMA LUMINOASA Amplasament: b-dul. Decebal, nr. 86, bl. spatiu comercial in Complexul Precista, parter, Piatra Neamt</small>				A2