
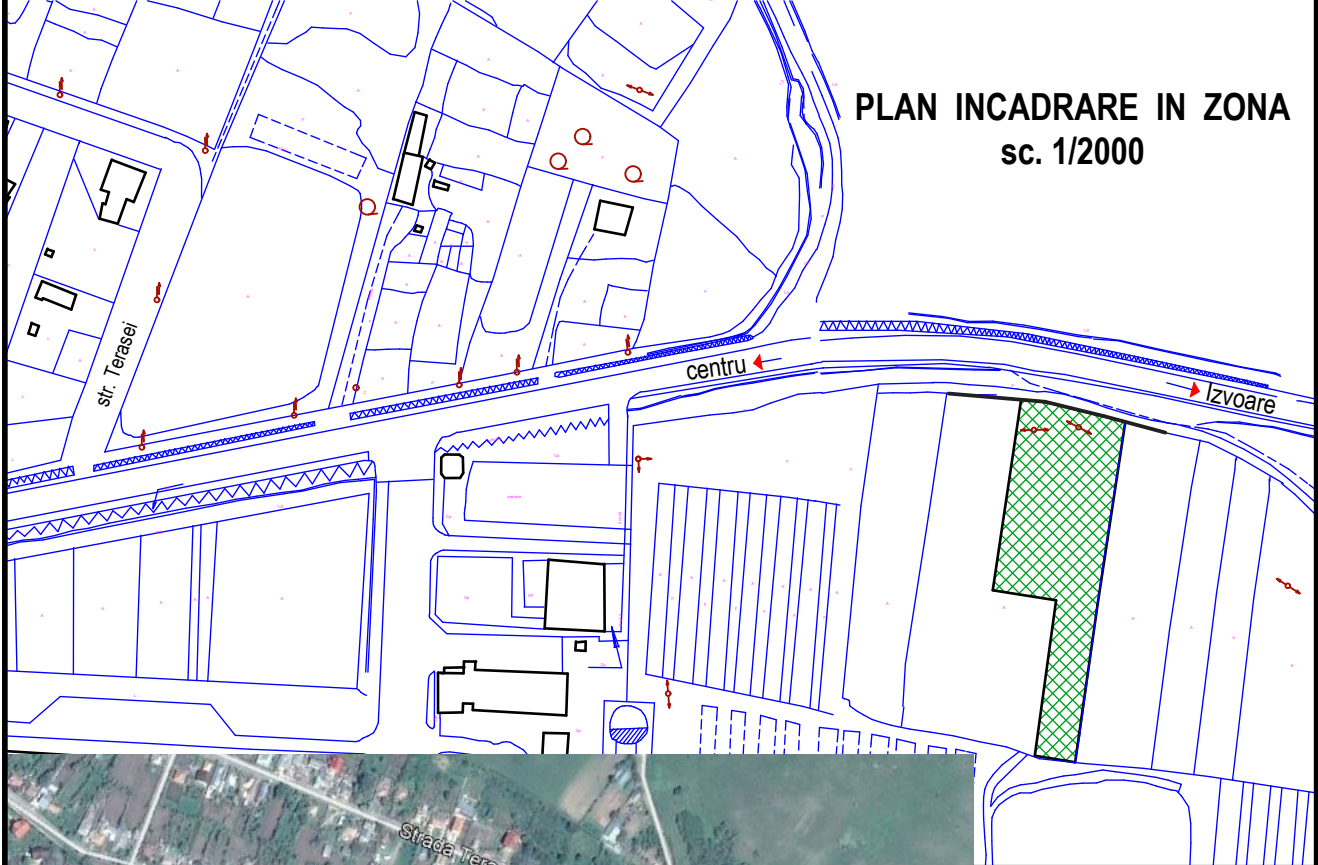


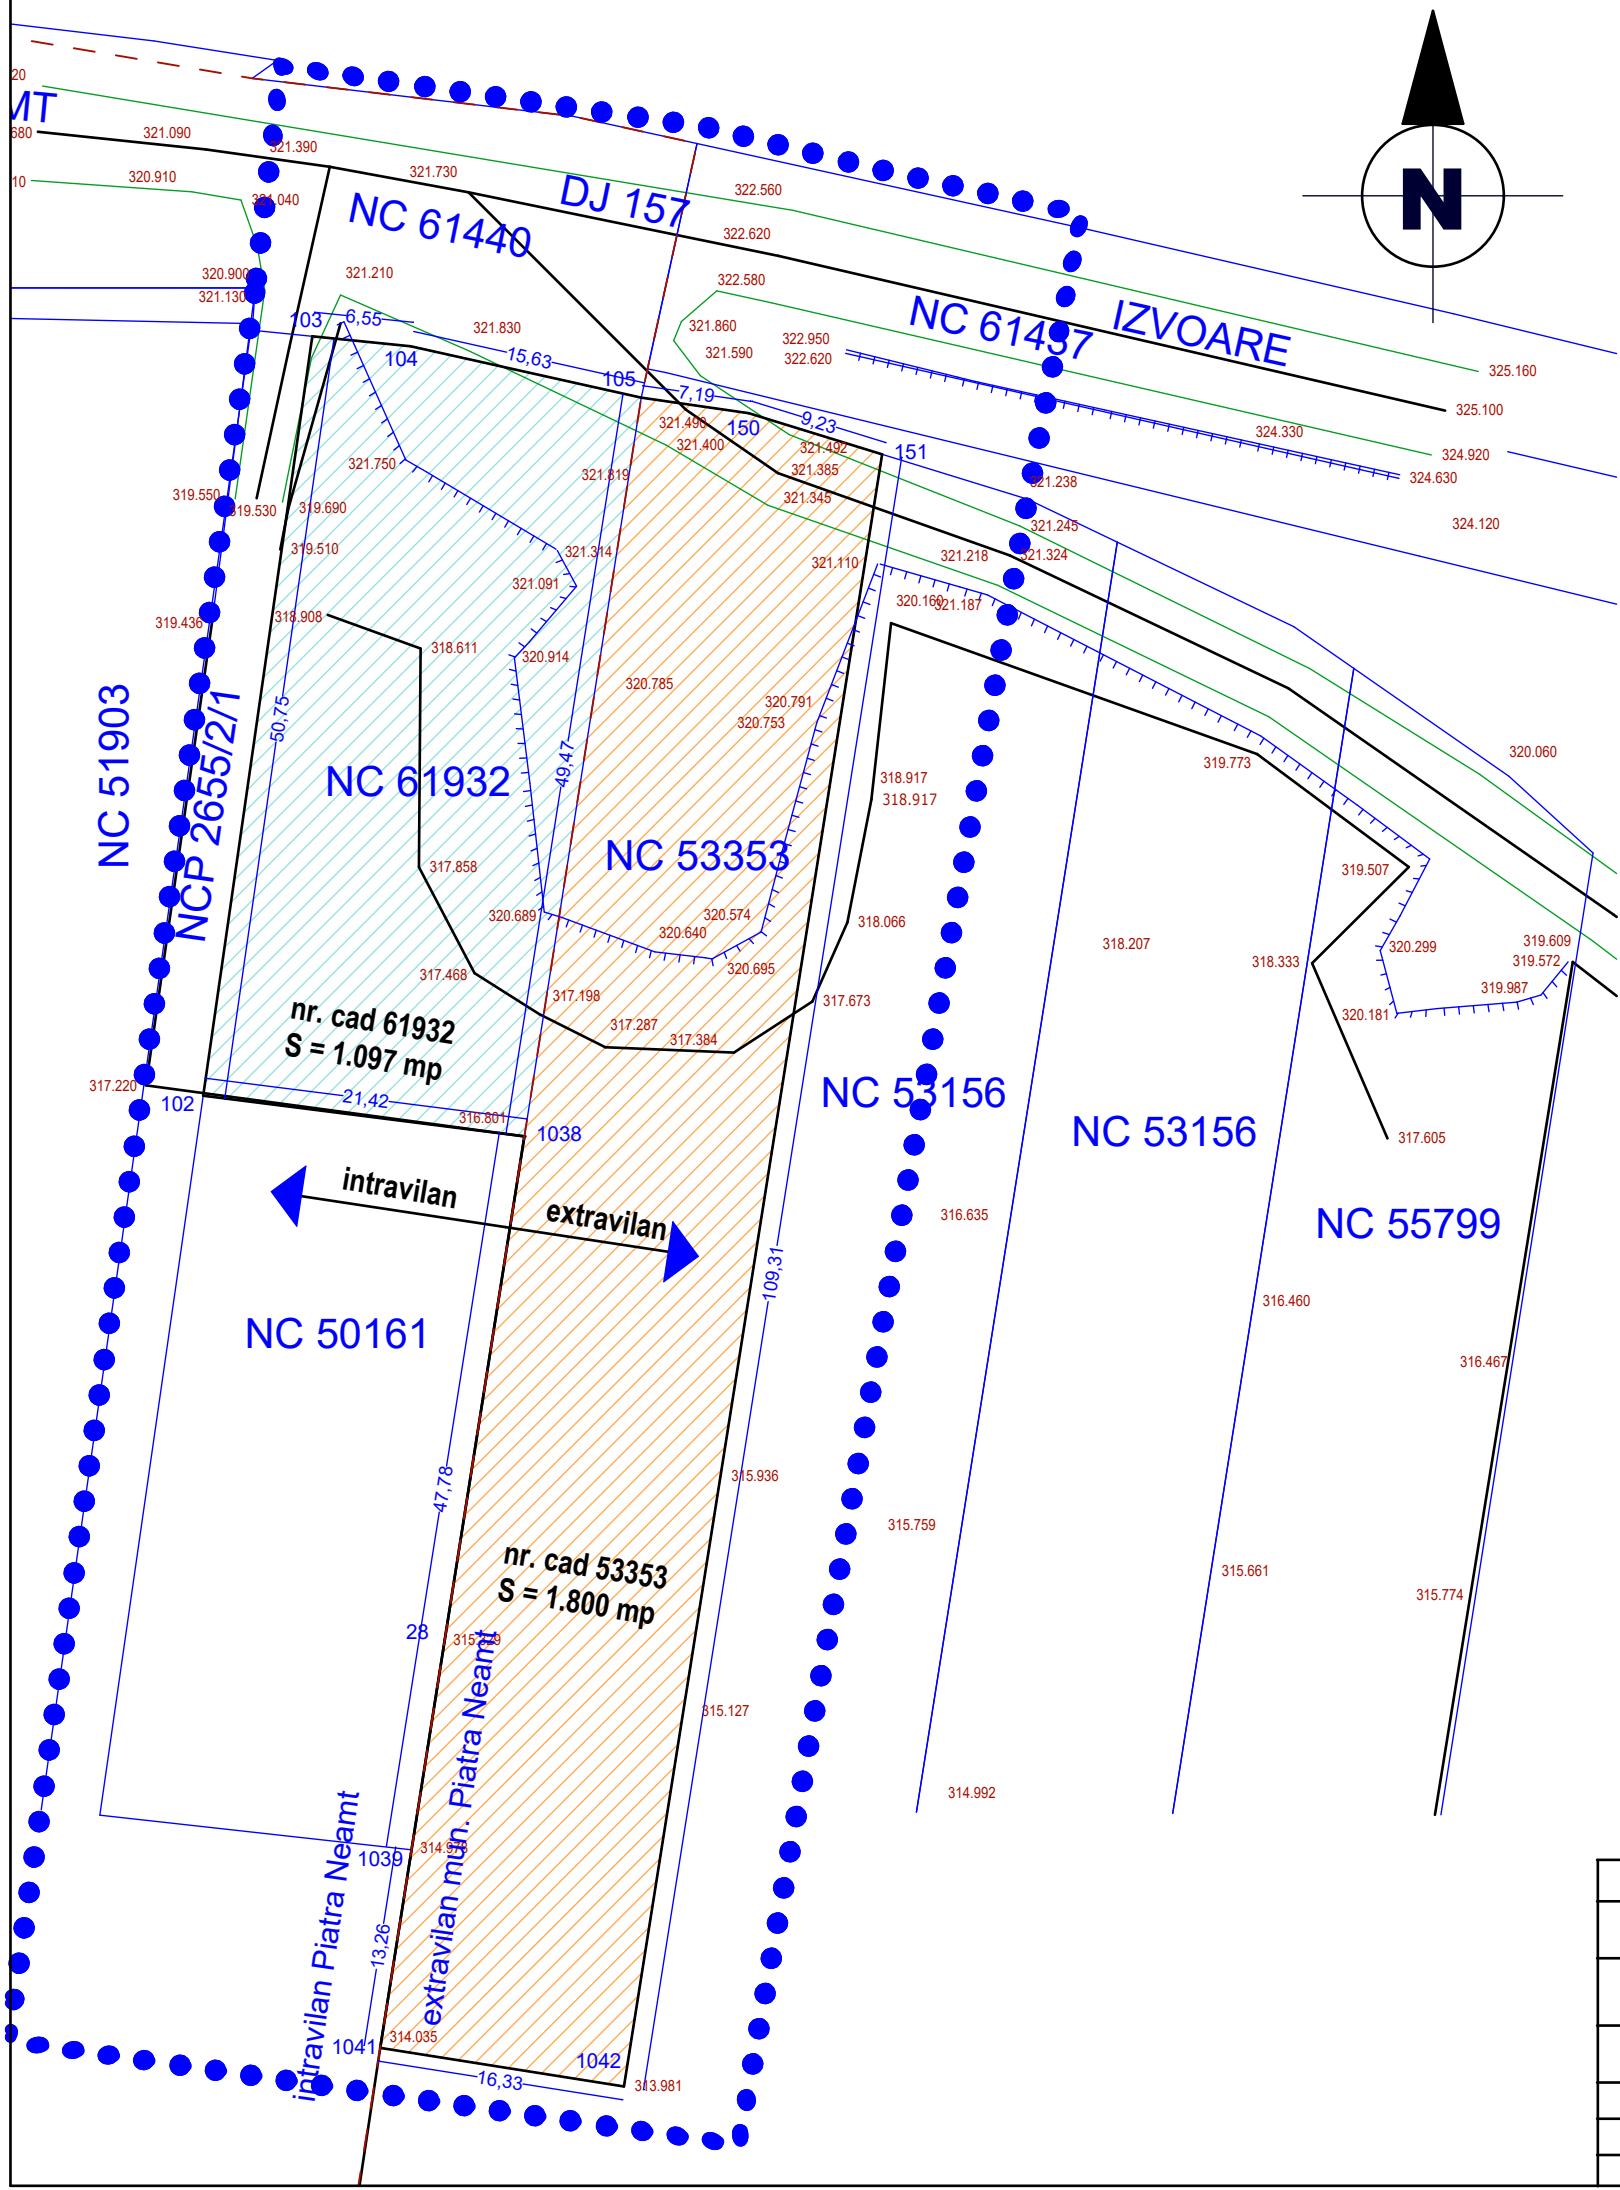

LEGENDA

- ● ● ● ● ● ● ● limita zona studiata
- limita intravilan existent
- ● ● ● ● ● ● ● limita intravilan propus
- [Blue hatched box] teren intravilan proprietatea MANUCONF S = 1.097 mp - nr. CAD 61932
- [Orange hatched box] teren extravilan proprietatea MANUCONF S = 1.800 mp - nr. CAD 53353
- [Grey box] drum (strada Izvoare - DJ 157)
- [Light grey box] drumuri de acces

VERIFICATOR	NUME	SEMNATURA	CERINTA	REFERAT NR./ DATA	
SC GIL SONS PROIECT SRL Piatra Neamt J27/843/1993 - CUI 4042718				Beneficiar SC MANUCONF SRL	Proiect nr. 1/2017
SPECIFICATIE	NUME	SEMNATURA	scara 1/500 1/2.000	Titlu proiect Schimbare destinatie teren intravilan pentru construire hala productie mobilier si introducere parcela adiacenta in intravilan Piatra Neamt, str. Izvoare nr. 14	Faza PUZ
SEF PROIECT	carh. V. Harabagiu				
PROIECTAT	carh. V. Harabagiu		data	Titlu plansa PLAN SITUATIA EXISTENTA	Plansa nr.
VERIFICAT	carh. V. Harabagiu		dec. 2017		U1