
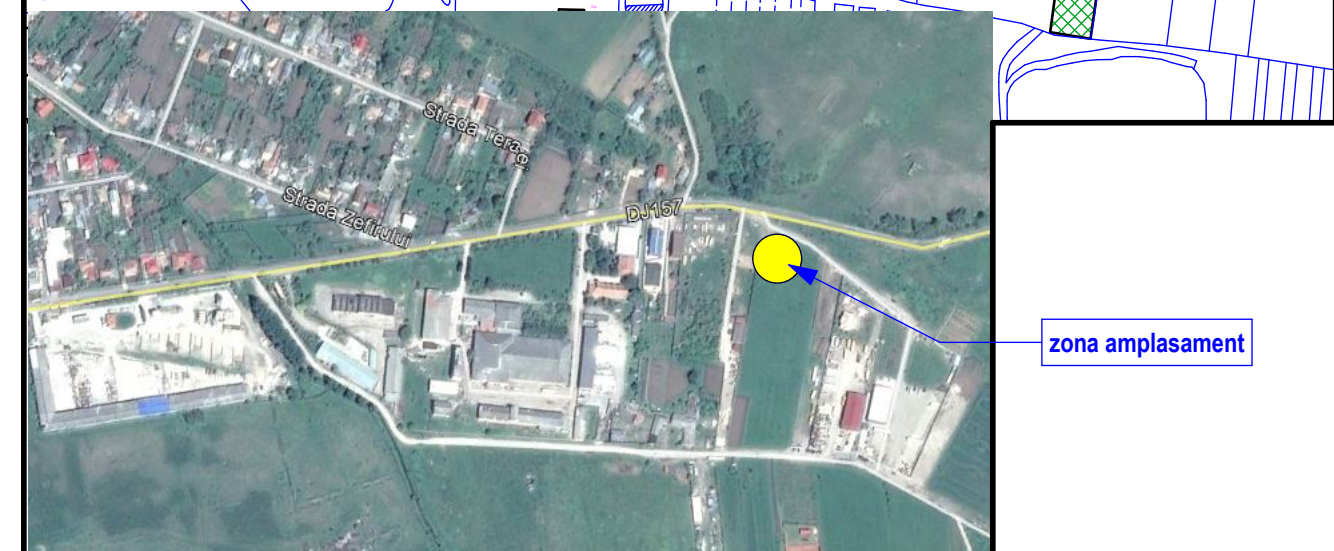
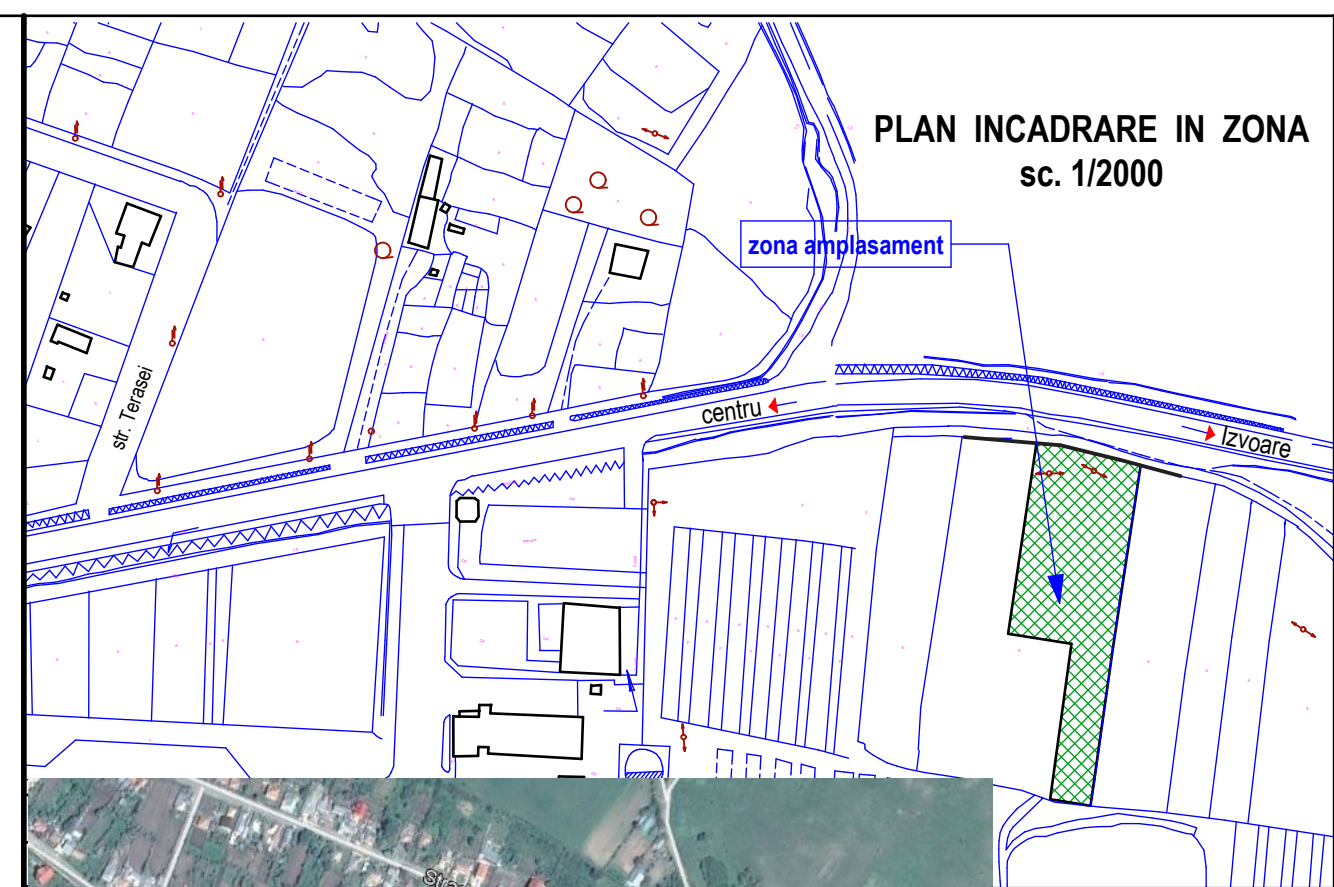


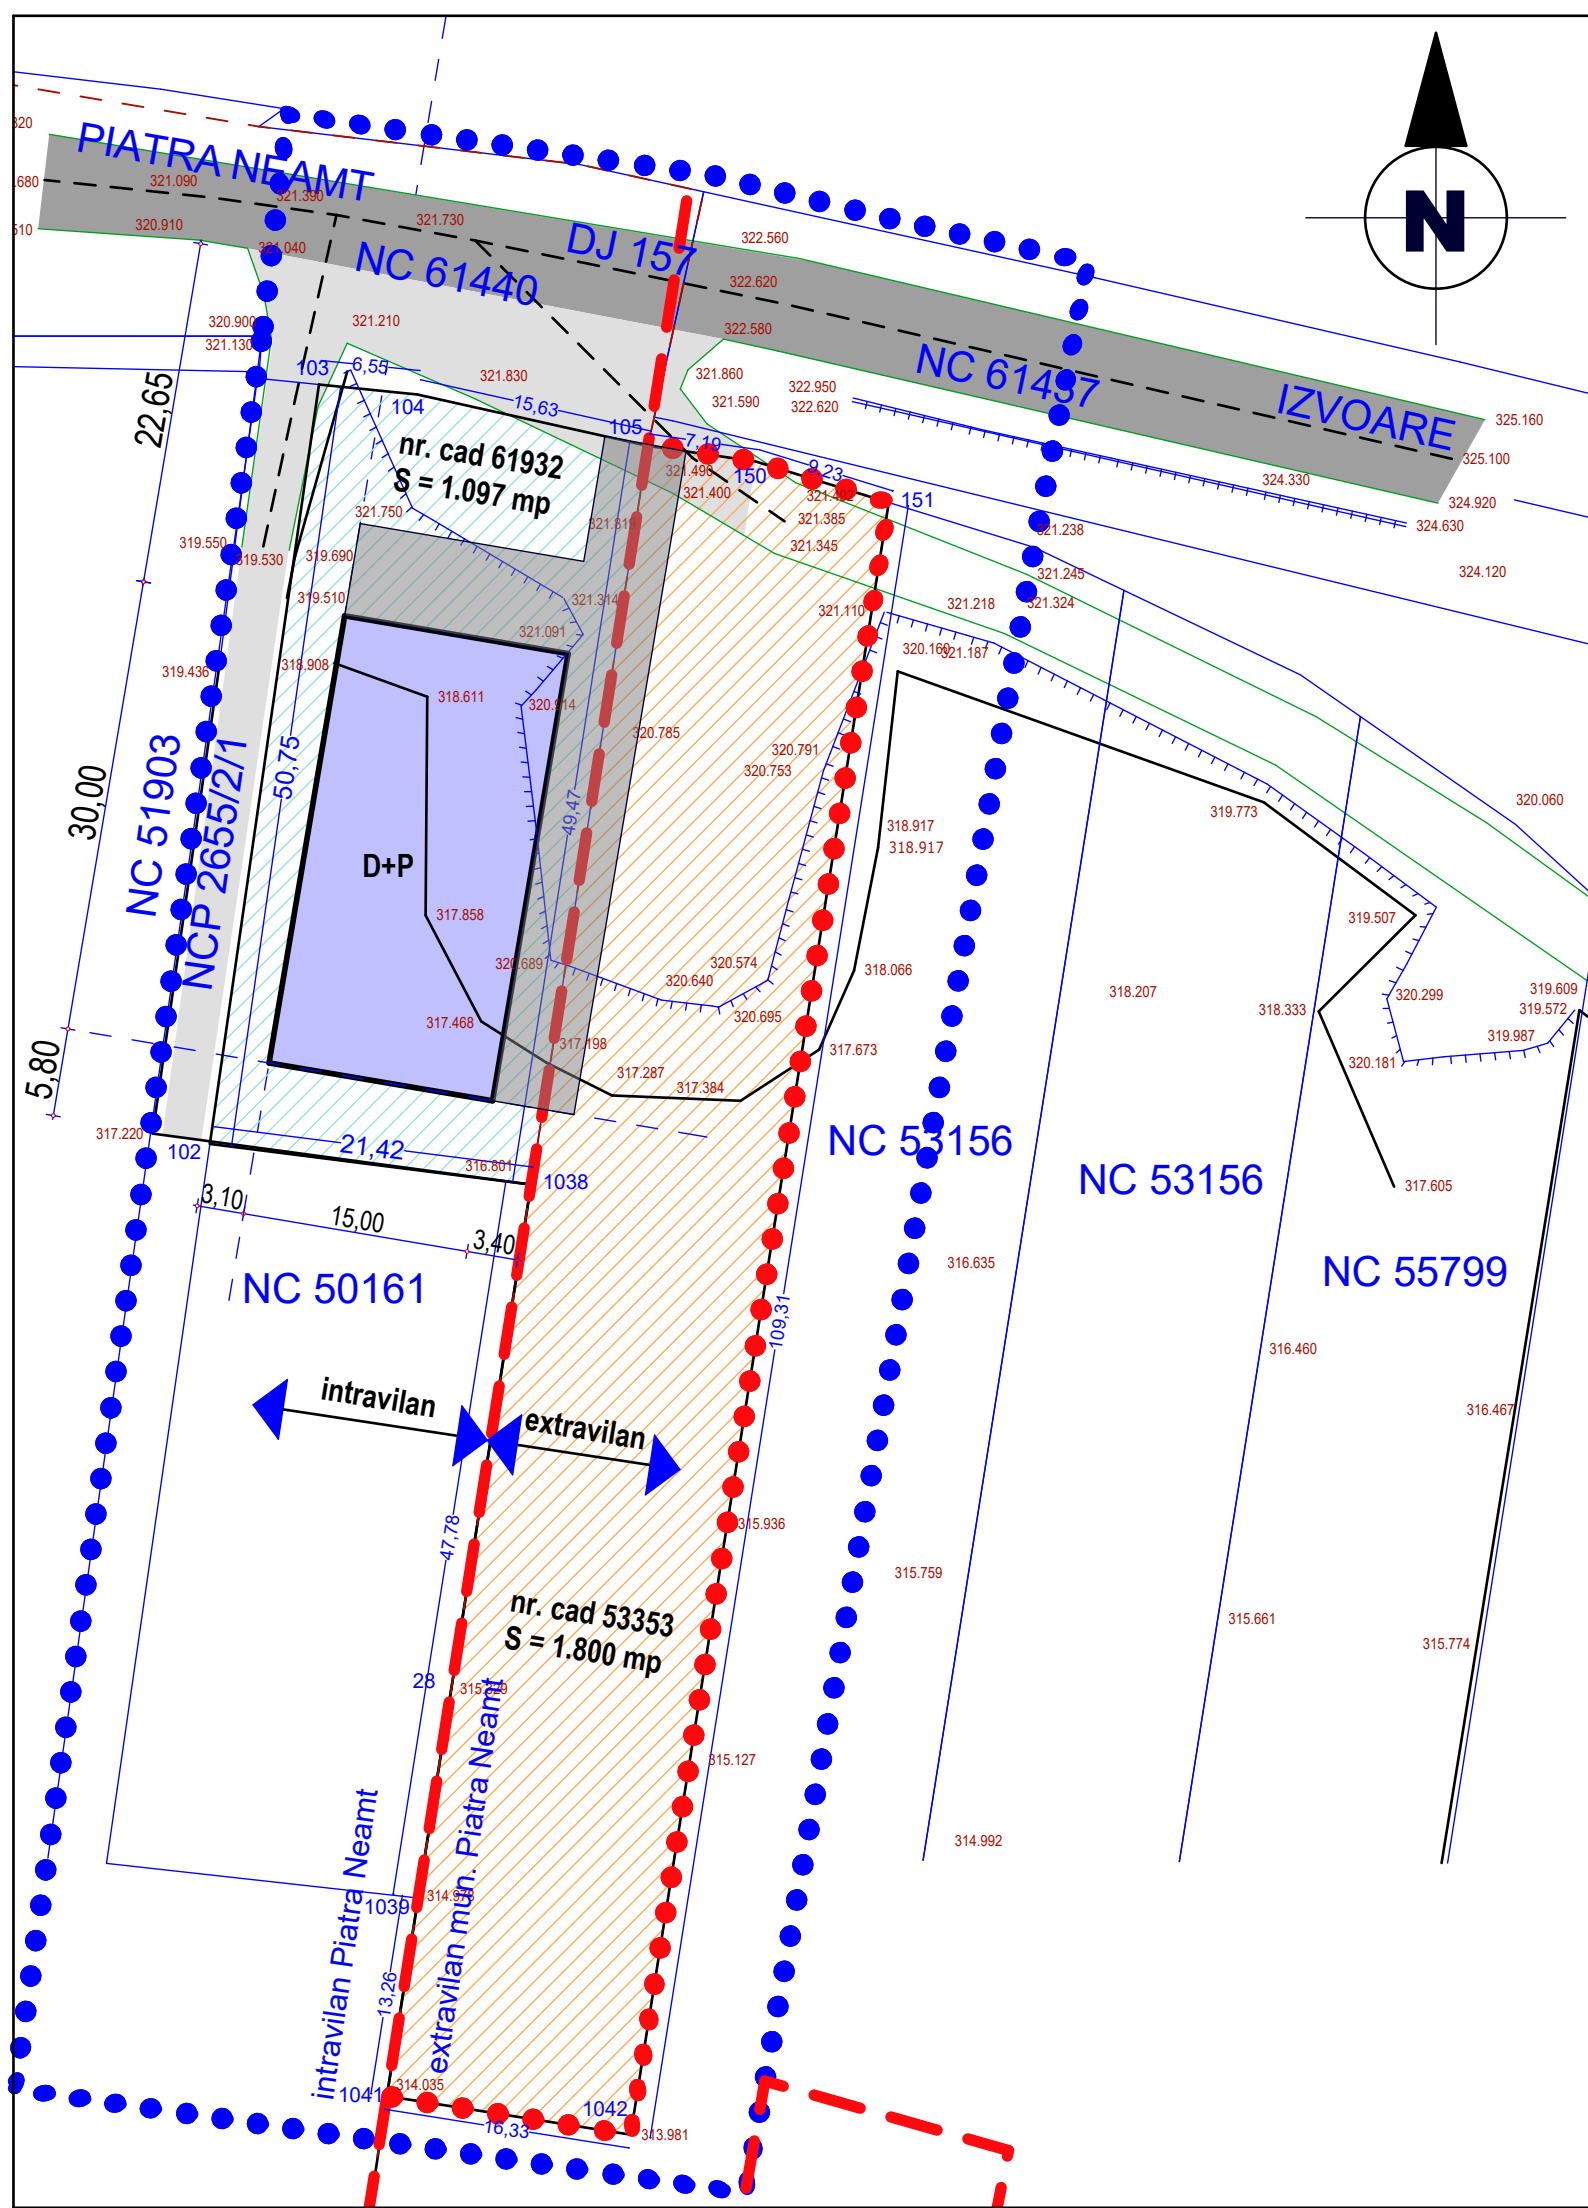

LEGENDA

- ● ● ● ● limita zona studiata
- limita intravilan existent
- ● ● ● ● limita intravilan propus
- teren intravilan proprietatea MANUCONF S = 1.097 mp - nr. CAD 61932
- teren extravilan proprietatea MANUCONF S = 1.800 mp - nr. CAD 53353
- drum (strada Izvoare - DJ 157)
- drumuri de acces
- constructie propusa
- parcaje si drumuri incinta

VERIFICATOR	NUME	SEMNATURA	CERINTA	REFERAT NR./ DATA	
SC GIL SONS PROIECT SRL Piatra Neamt J27/843/1993 - CUI 4042718				Beneficiar SC MANUCONF SRL	Proiect nr. 1/2017
SPECIFICATIE	NUME	SEMNATURA	scara 1/1.000 1/2.000	Titlu proiect Schimbare destinatie teren intravilan pentru construire hala productie mobilier si introducere parcela adiacenta in intravilan Piatra Neamt, str. Izvoare nr. 14	Faza PUZ
SEF PROIECT	carh. V. Harabagiu		data dec. 2017	Titlu plansa PLAN REGLEMENTARI URBANISTICE	Plansa nr. U2
PROIECTAT	carh. V. Harabagiu				
VERIFICAT	carh. V. Harabagiu				