


**LEGENDA :**

- LIMITA PROPRIETATE BENEFICIAR
- CONSTRUCTII EXISTENTE
- CONSTRUCTIE PROPUSA
- CIRCULATII AUTO EXISTENTE
- CIRCULATII AUTO PROPUSE
- LIMITA CADASTRE INVECINATE
- stilp beton
- canal

**S teren = 1038 mp.**  
**S constr. = 585 mp.**  
**S desf. = 4500mp.**  
**P.O.T. propus = 56,35%**  
**C.U.T. propus = 4,33**

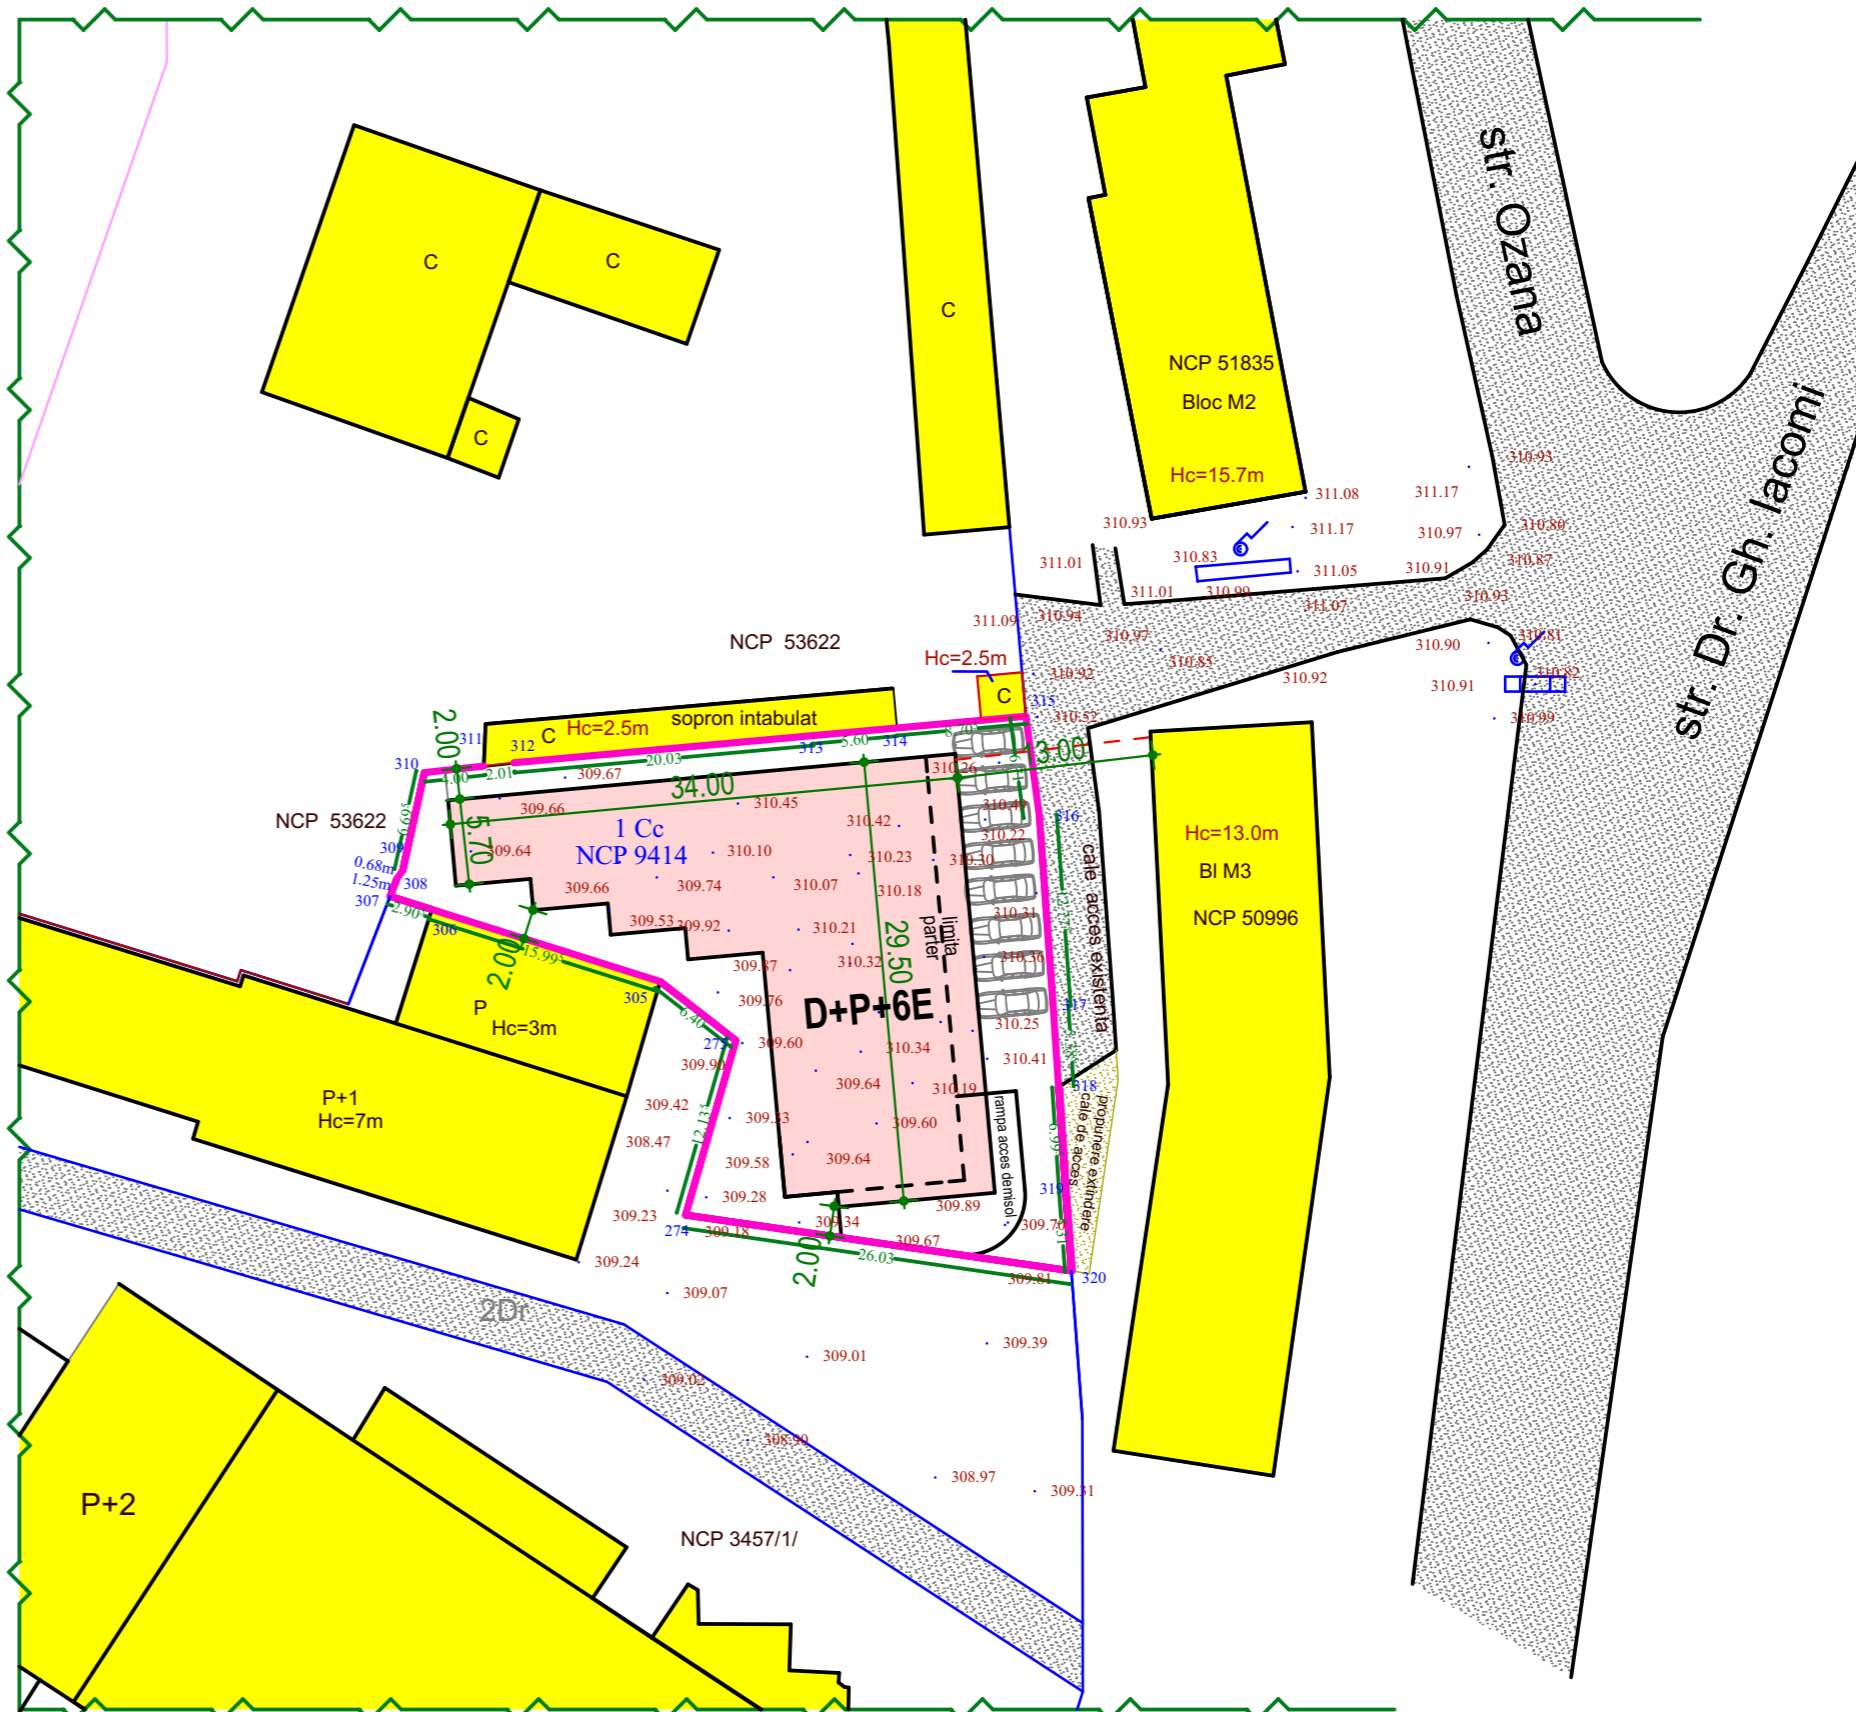

CALITATE ELABORATOR	NUME	SEMNAURA	CERINTA DE CALITATE	REFERAT /EXPERTIZA NR./ DATA:
<b>S.C. CARO SERV COM S.R.L.</b>				<b>Beneficiar:</b>
<b>PIATRA NEAMT</b>				<b>S.C. STAR MET S.A. prin</b>
<b>J27/1904/92</b>				<b>PAVEL FLORIN</b>
SCARA 1/500				Nr. pr. 107/2018
CALITATE ELABORATOR	NUME	SEMNAURA	Den. proiect: CONSTRUIRE BLOC DE LOCUINTE COLECTIVE CU SPATII DE PARCARE LA DEMISOL, REFACEREA IMPREJMUIRII, RACORDURI LA UTILITATI Amplasament: str. Ozana, nr. 6, mun. Piatra Neamt, jud. Neamt	Faza -
PROIECTAT:	arh. R. FODOR			-
PROIECTAT:	arh. E. POPA			-
DESEINAT:	arh. R. FODOR			-
DIR. SOC:	ing. O. PALAMARIU		DATA 04.2018	PLAN DE SITUATIE PLAN DE INCADRARE IN ZONA
				A0