

h.coama = 345,64 m
h.streasina = 341,08 m

P+1


h.coama = 344,07 m
h.streasina = 341,54 m

P


LEGENDA:

- LIMITA PROPRIETATE BENEFICIAR
- LIMITA LOTURI PROPUSE
- CONSTRUCTII EXISTENTE
- CONSTRUCTII PROPUSE
- CIRCULATII AUTO SI PIETONALE PROPUSE A SE REALIZA PE TERENUL BENEFICIARULUI
- SPATII VERZI PROPUSE A SE REALIZA PE TERENUL BENEFICIARULUI
- TEREN AFERENT STRAZII PLANTELOR PROP. BENEFICIAR

S tot. teren = 4421,00 mp.
S constr. = 1015,00 mp.
S desf. = 2030,00 mp.
POT propus = 22,95%
CUT propus = 0,45

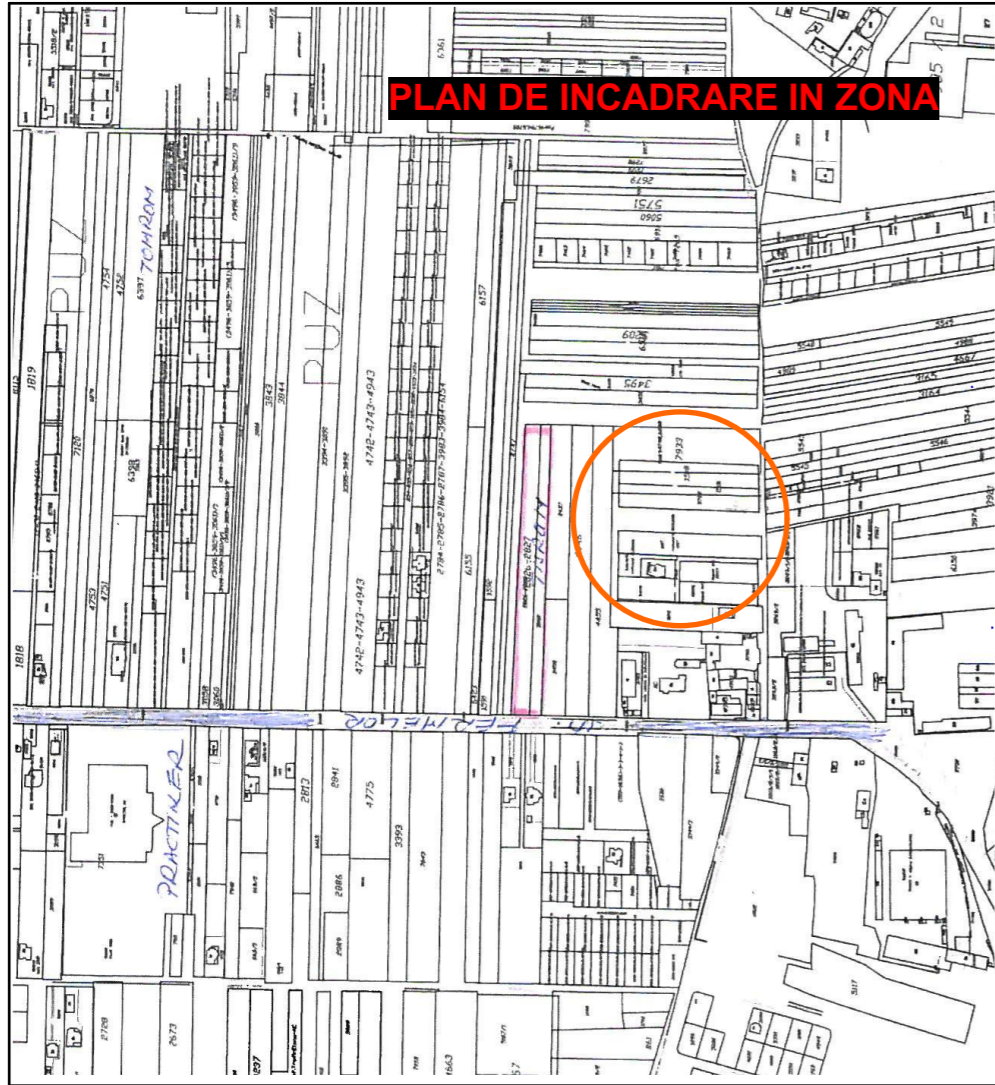

most. def. Grecu Maria

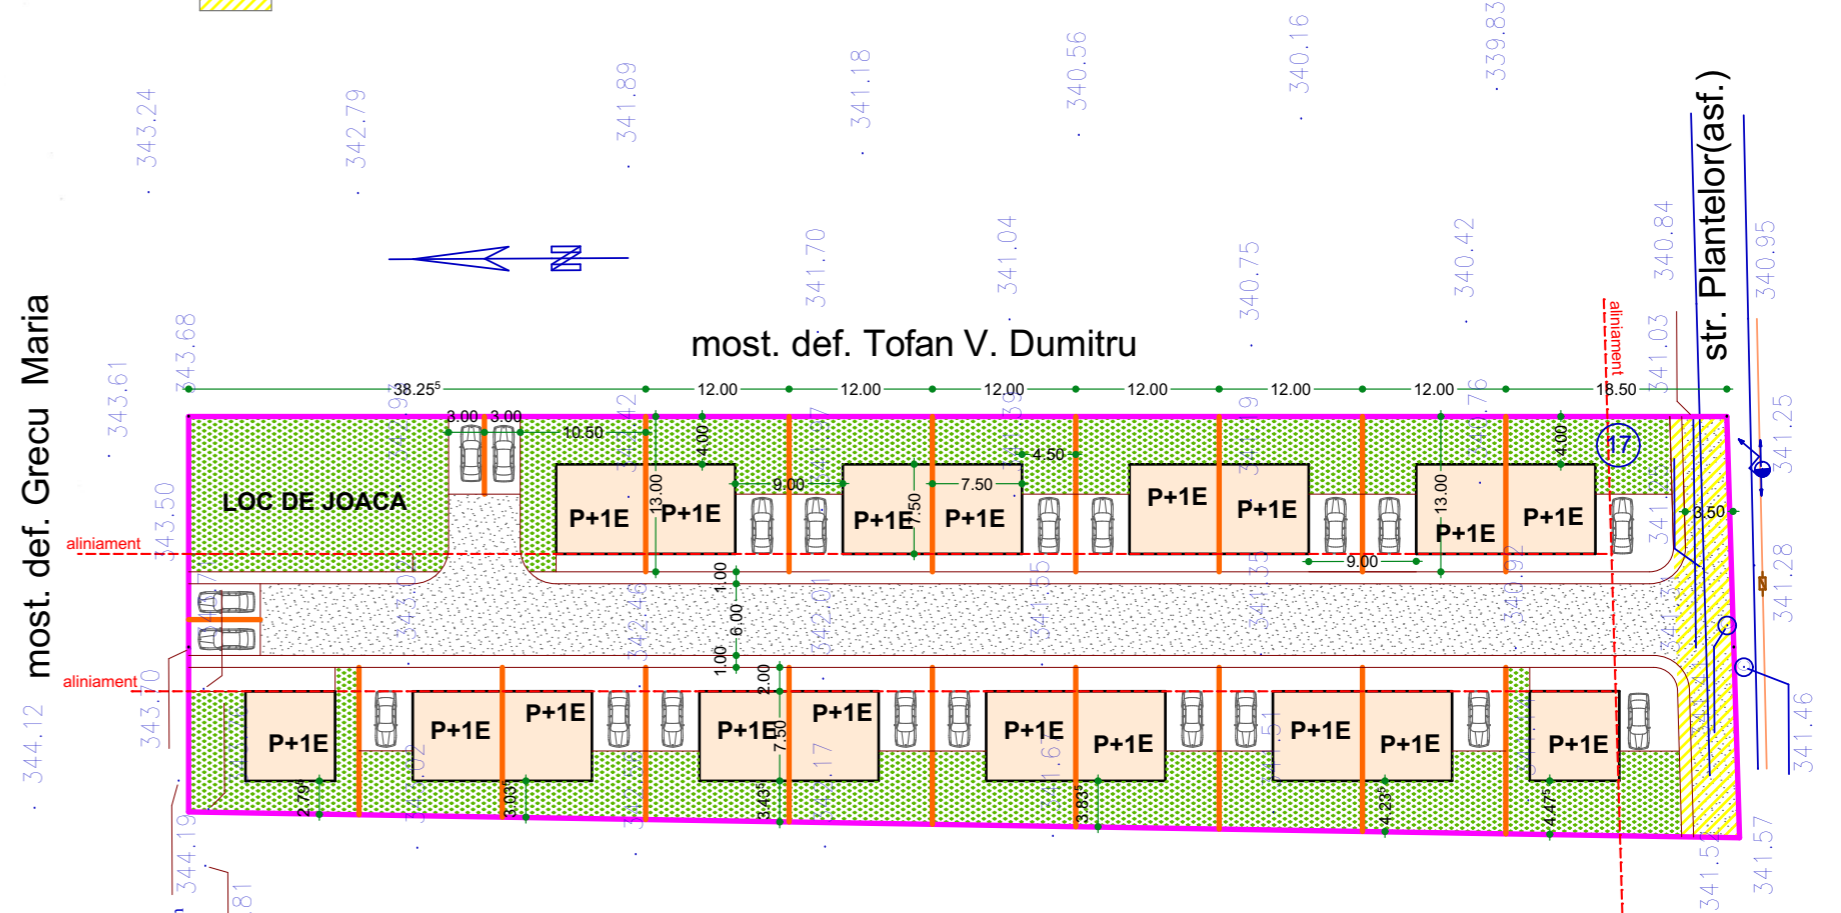

PLAN DE SITUATIE

h.coama = 348,00m
h.streasina = 347,19 m

P

VERIFICAT:				
CALITATE ELABORATOR	NUME	SEMNIATURA	CERINTA DE CALITATE	REFERAT /EXPERTIZA NR./ DATA:
S.C. CARO SERV COM S.R.L. PIATRA NEAMT J27/1904/92				Beneficiar: BORS VASILE SI BORS SANDU
CALITATE ELABORATOR	NUME	SEMNIATURA	SCARA 1/500	Nr. pr. 148/2017
PROIECTAT:	arth. R. FODOR			Faza -
DESENAT:	arth. R. FODOR		DATA 09.2018	PLAN DE SITUATIE PLAN DE INCADRARE IN ZONA
DIR. SOC:	ing. O. PALAMARIU			