



PLAN DE SITUATIE

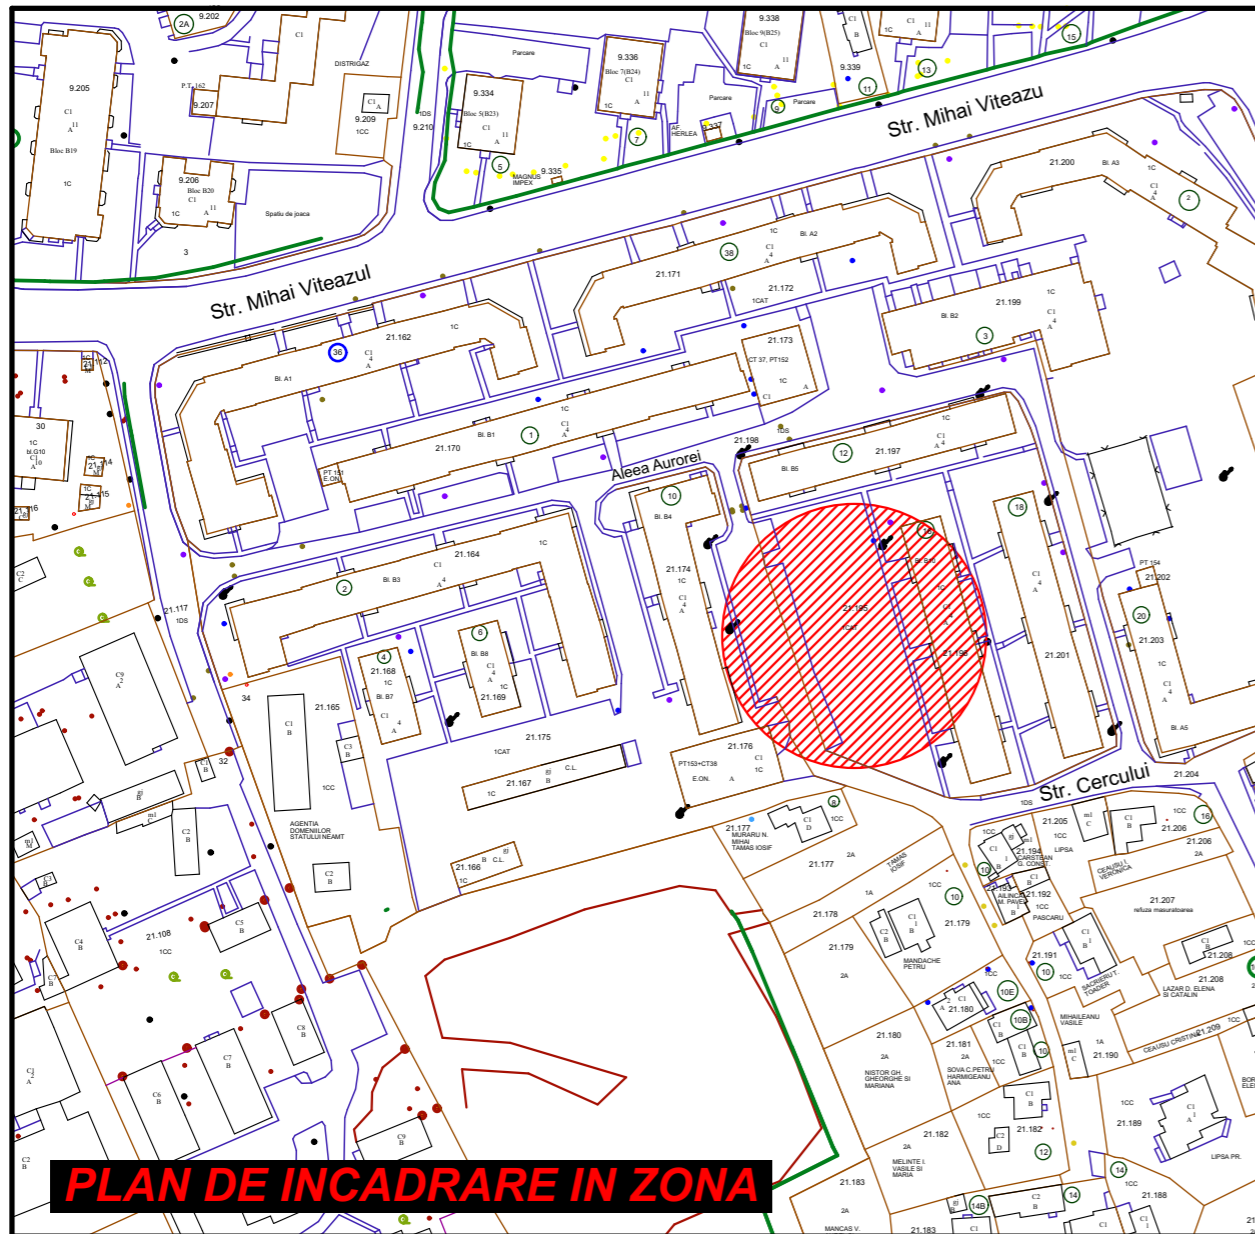

PLAN DE INCADRARE IN ZONA

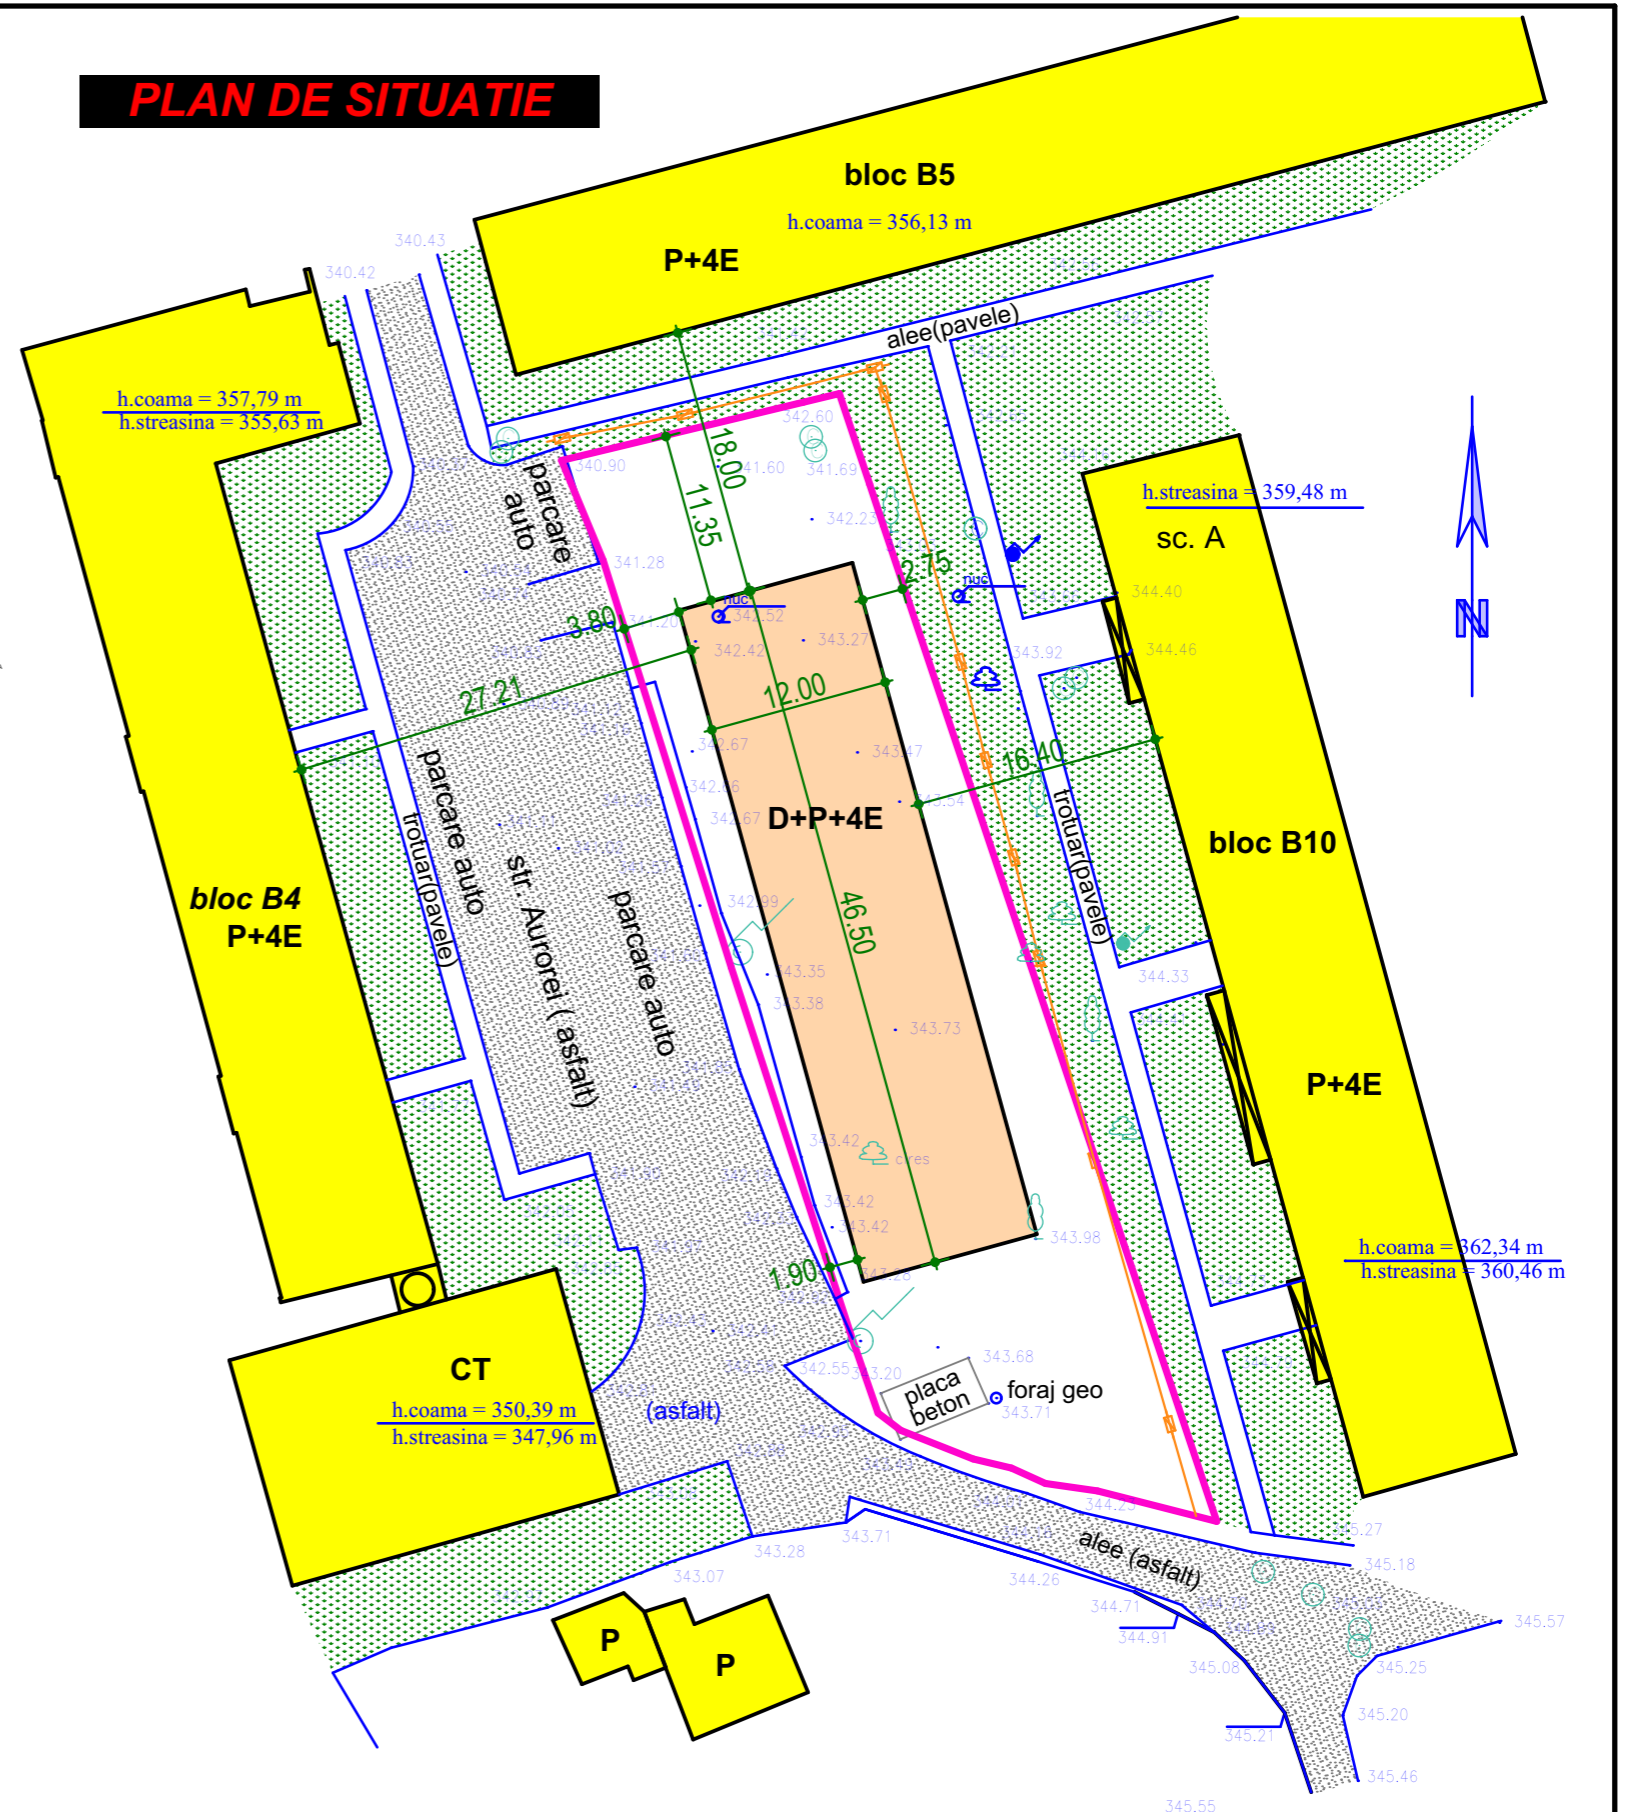

LEGENDA :

- LIMITA PROPRIETATE BENEFICIAR (conf. NC 50686)
- CONSTRUCTII EXISTENTE
- CONSTRUCTIE PROPU SA
- CIRCULATII AUTO SI PIETONALE EXISTENTE

S teren = 1403 mp.
S constr. propus = 558,00 mp.
S desf. propus (exclusiv demisol) = 2790,00 mp.
S demisol = 558,00 mp.
P.O.T. propus = 39,77%
P.O.T. max. admis propus = 40,00%
C.U.T. propus = 1,98
C.U.T. max. admis propus = 2,00

Data : 12.07.2018
 Sistem de proiectie STEREO 70
 Executant : S.C. TOPOING S.R.L.
 ing. Iulian Ungureanu

CALITATE ELABORATOR	NUME	SEMNATURA	CERINTA DE CALITATE	REFERAT /EXPERTIZA NR./ DATA:
S.C. CARO SERV COM S.R.L. PIATRA NEAMT J27/1904/92				Beneficiar: S.C. NORD CONTECH S.R.L. prin COJOCARIU ADRIAN
S.C. CARO SERV COM S.R.L. PIATRA NEAMT J27/1904/92				Nr. pr. 132/2018
CALITATE ELABORATOR	NUME	SEMNATURA	SCARA	Den. proiect: CONSTRUIRE BLOC LOCUINTE COLECTIVE CU SPATII DE PARCARE LA DEMISOL, RACORDURI UTILITATI, IMPREJMUIRE PROPRIETATE Amplasament: str. Aurelei, nr. 14, Piatra Neamt
PROIECTAT:	arh. R. FODOR		1/500	
PROIECTAT:	arh. E. POPA		DATA	
DESEINAT:	arh. E. POPA		10.2018	
DIR. SOC:	ing. O. PALAMARIU			PLAN DE SITUATIE PLAN DE INCADRARE IN ZONA
				A0