


en: 153.753 mp  
 ren: Intravilan  
 categoria de folosinta(mp): Curti Constructii 153753mp  
 in detaliu

603000

603500

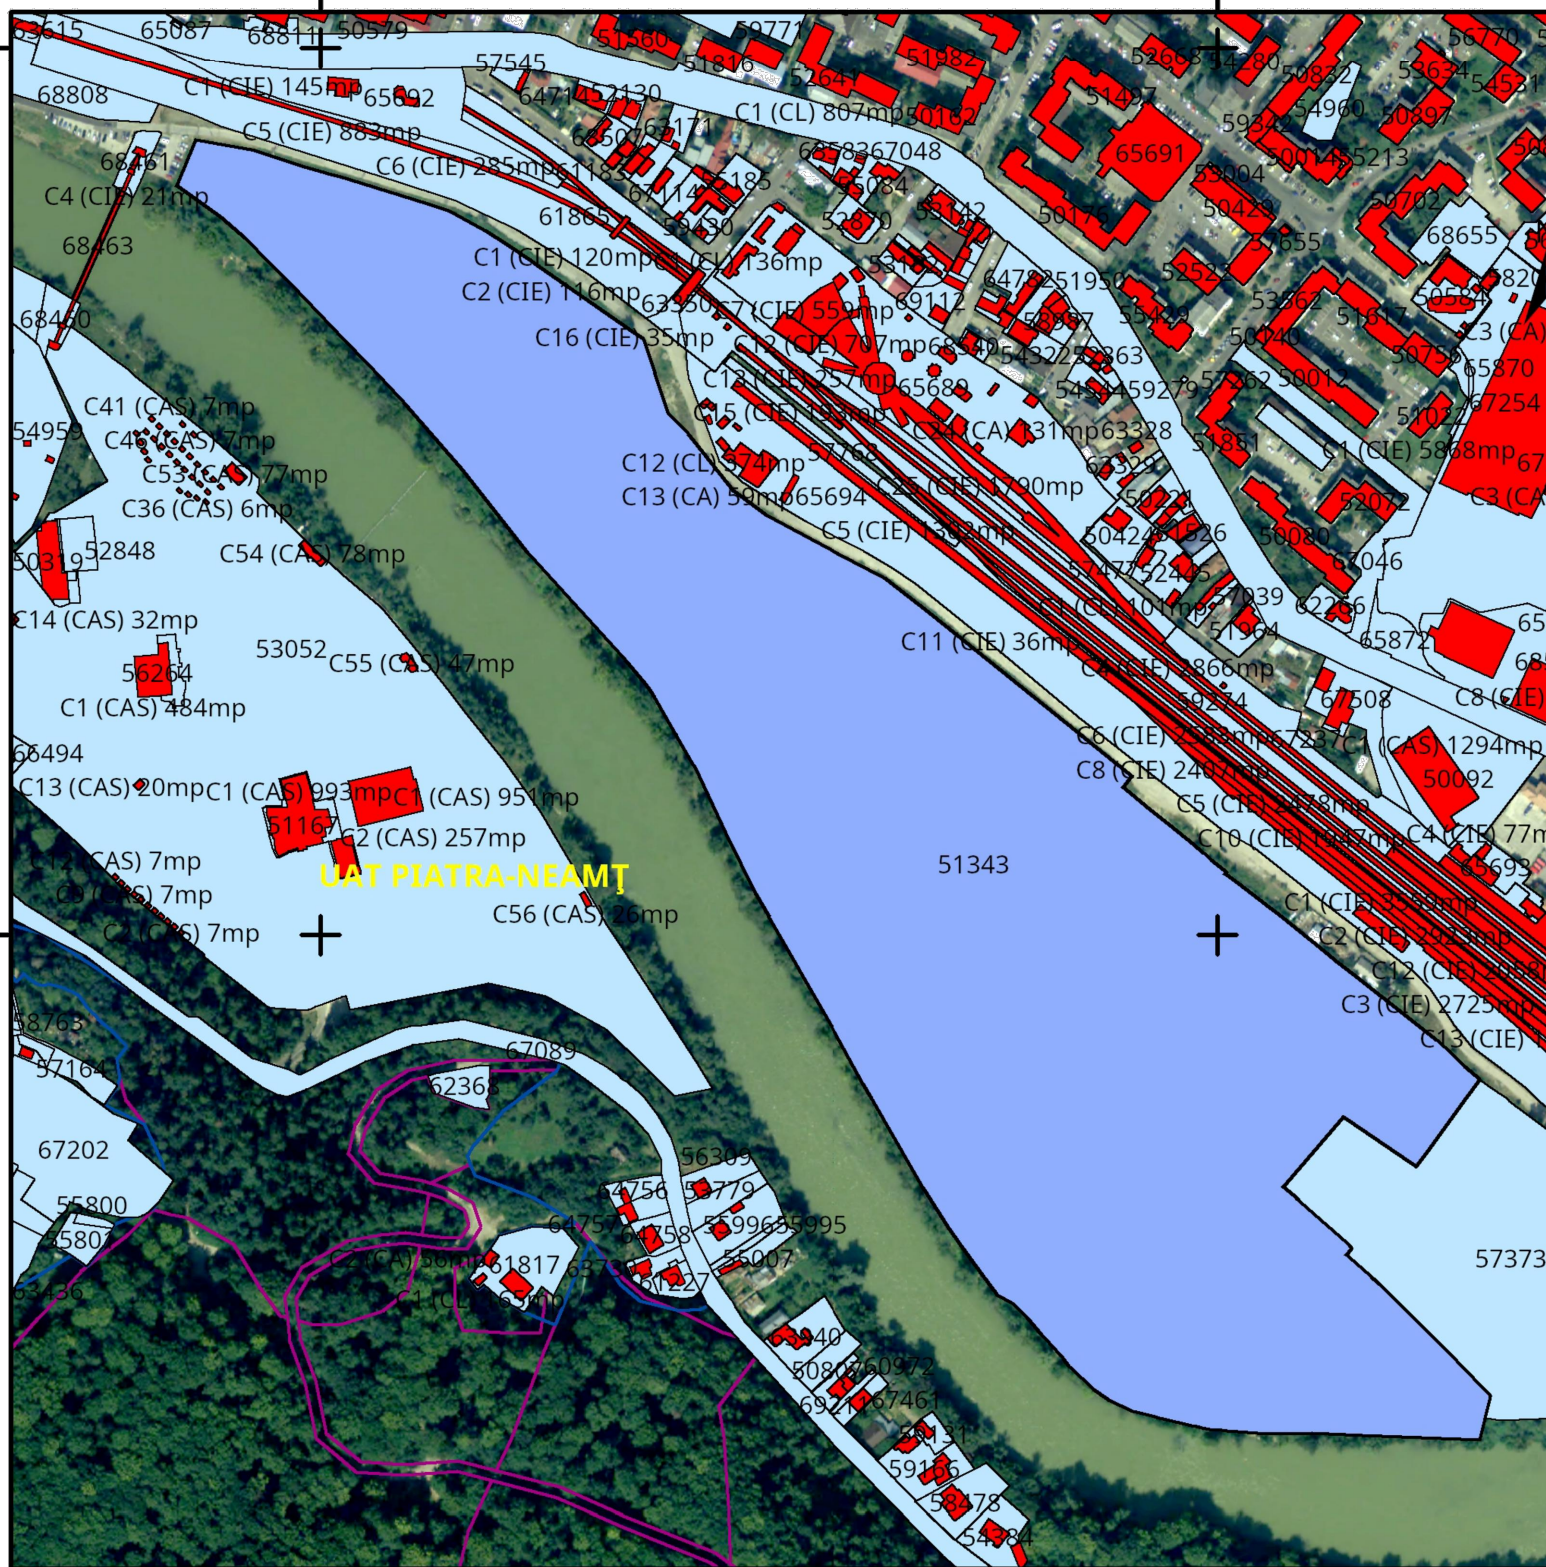

603000

603500

## Legenda

PROIECTANT GENERAL : <b>S.C. PRO-ARC ID S.R.L.</b> <b>Piatra Neamt</b> <small>J27/529/2014</small>		<b>DENUMIRE:</b> <b>“CONSTRUIRE LOCUINTE SI FUNCTIUNI</b> <b>COMPLEMENTARE, LOTIZARE TEREN”</b> <b>MUN. PIATRA NEAMT</b> <b>jud. Neamt</b>	FAZA A.O.
PROIECTANT DE SPECIALITATE ARHITECTURA : <b>S.C. PRO-ARC ID S.R.L.</b> <b>Piatra Neamt</b>			Pr. nr. 69/2022
<b>PROIECTAT : Arh. I. DIACONESCU</b>	SCARA: <b>1:5000</b>	<b>beneficiar: ARKE ESTATE DEVELOPMENT S.R.L.</b> <b>INCADRARE IN ZONA</b>	Pl. nr. <b>A00</b>
<b>DESENAT : Arh. I. DIACONESCU</b>			
<b>SEF PROIECT : Arh. I. DIACONESCU</b>			