
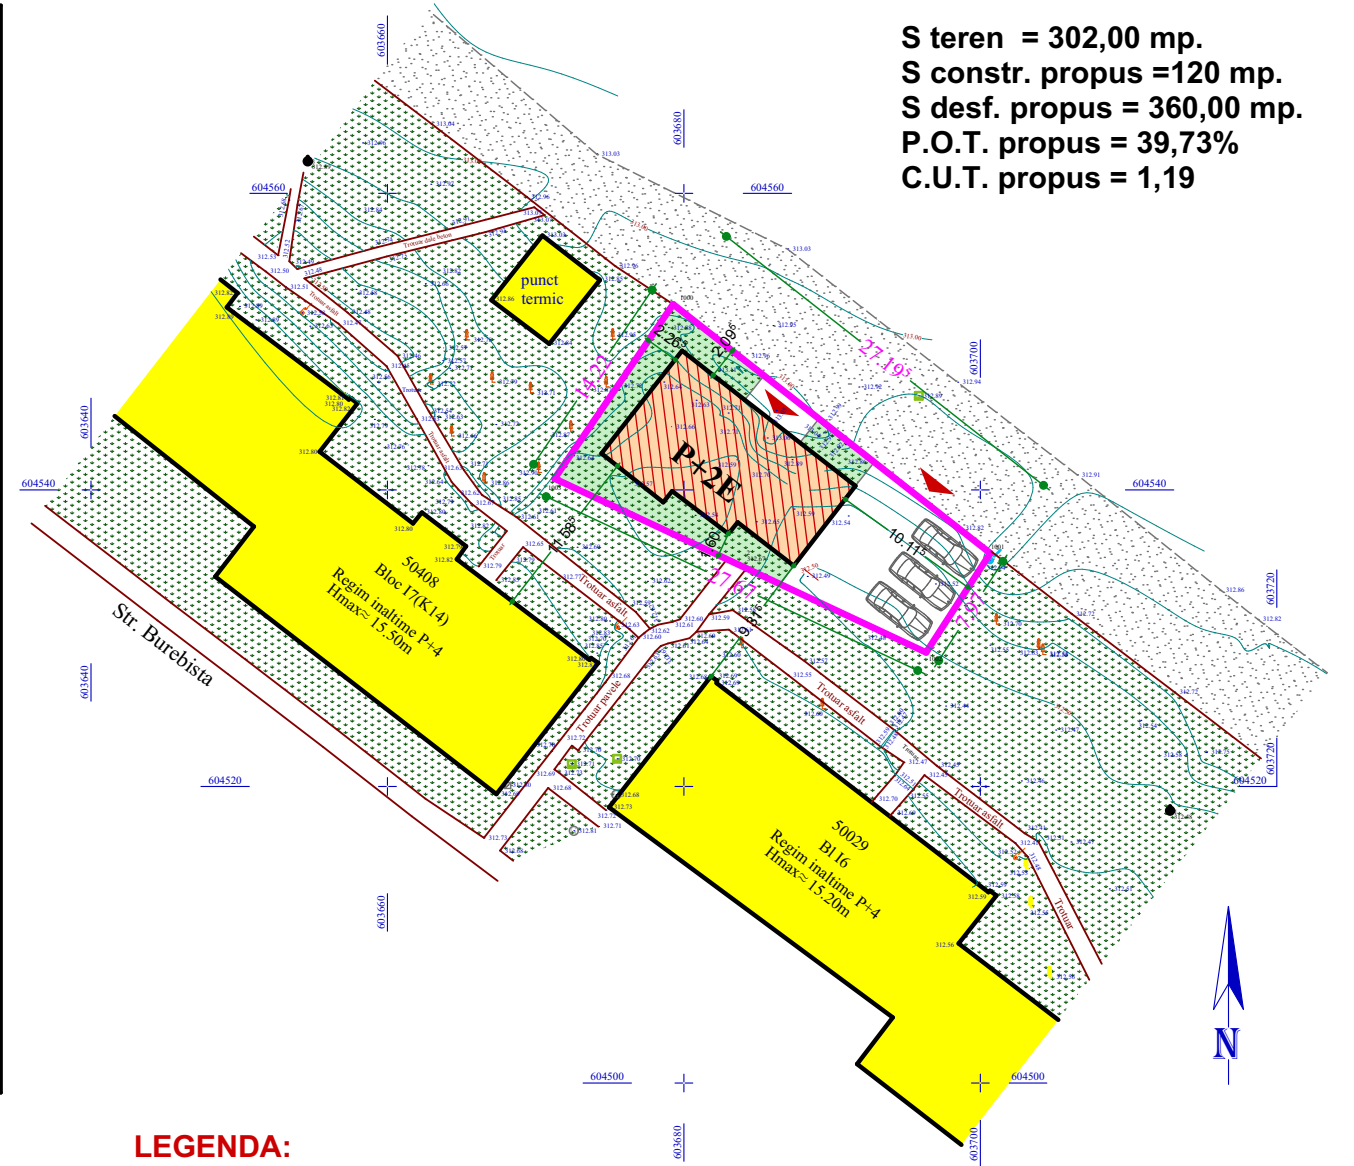


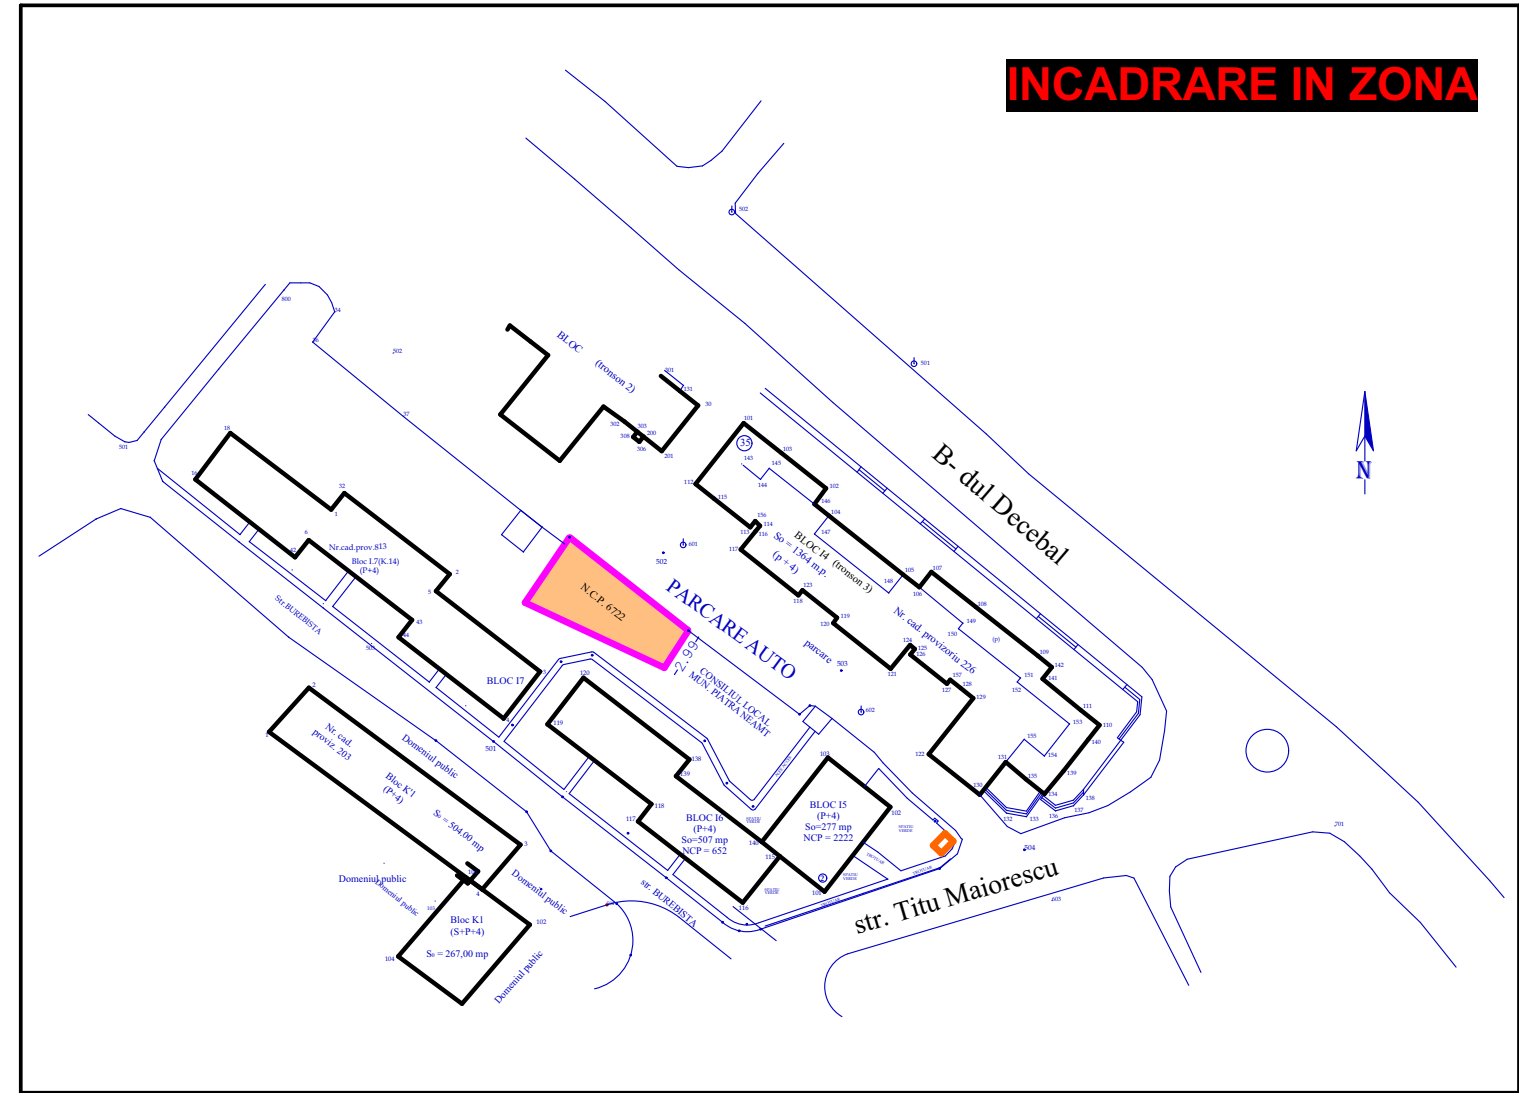

LEGENDA:

- LIMITA PROPRIETATE BENEFICIAR
- CIRCULATII AUTO / PIETONALE
- CONSTRUCTII EXISTENTE
- FUNDATIE EXISTENTA
- CONSTRUCTIE PROPUSA
- SPATII VERZI EXISTENTE / PROPUSE

CALITATE ELABORATOR	NUME	SEMNTATURA	CERINTA DE CALITATE	REFERAT /EXPERTIZA NR./ DATA:	
S.C. CARO SERV COM S.R.L. PIATRA NEAMT J27/1904/92				Beneficiar: S.C. NATURAL IMPACT PROIECT S.R.L.	Nr. pr. 013/2024
CALITATE ELABORATOR	NUME	SEMNTATURA	SCARA 1/500	Den. proiect: ELABORARE PUZ IN VEDEREA CONSTRUIRII UNEI LOCUINTE CU BIROURI SI SPATII DE PRESTARI SERVICII Amplasament: bulevardul Decebal, nr. 37, Piatra Neamt	Faza -
SEF PROIECT:	arh. R. FODOR				
PROIECTAT:	arh. R. FODOR		DATA 05.2024	PLAN DE SITUATIE PLAN DE INCADRARE IN ZONA	A0
DESENAT:	arh. R. FODOR				
DIR. SOC:	arh. R. FODOR				