



PUD ALEEA ULMILOR NR. 30, NC 55166, PIATRA NEAMT, NEAMT

Prezentul document receptionat este valabil insotit de procesul verbal de receptie nr. 1996/2023-72547/15.12.2023
Suprafata zonei studiate=129 mp/NC 55166

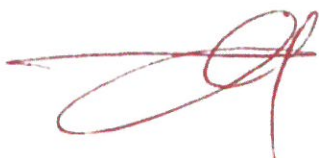

Semnat digital
de Manole
Dascalu

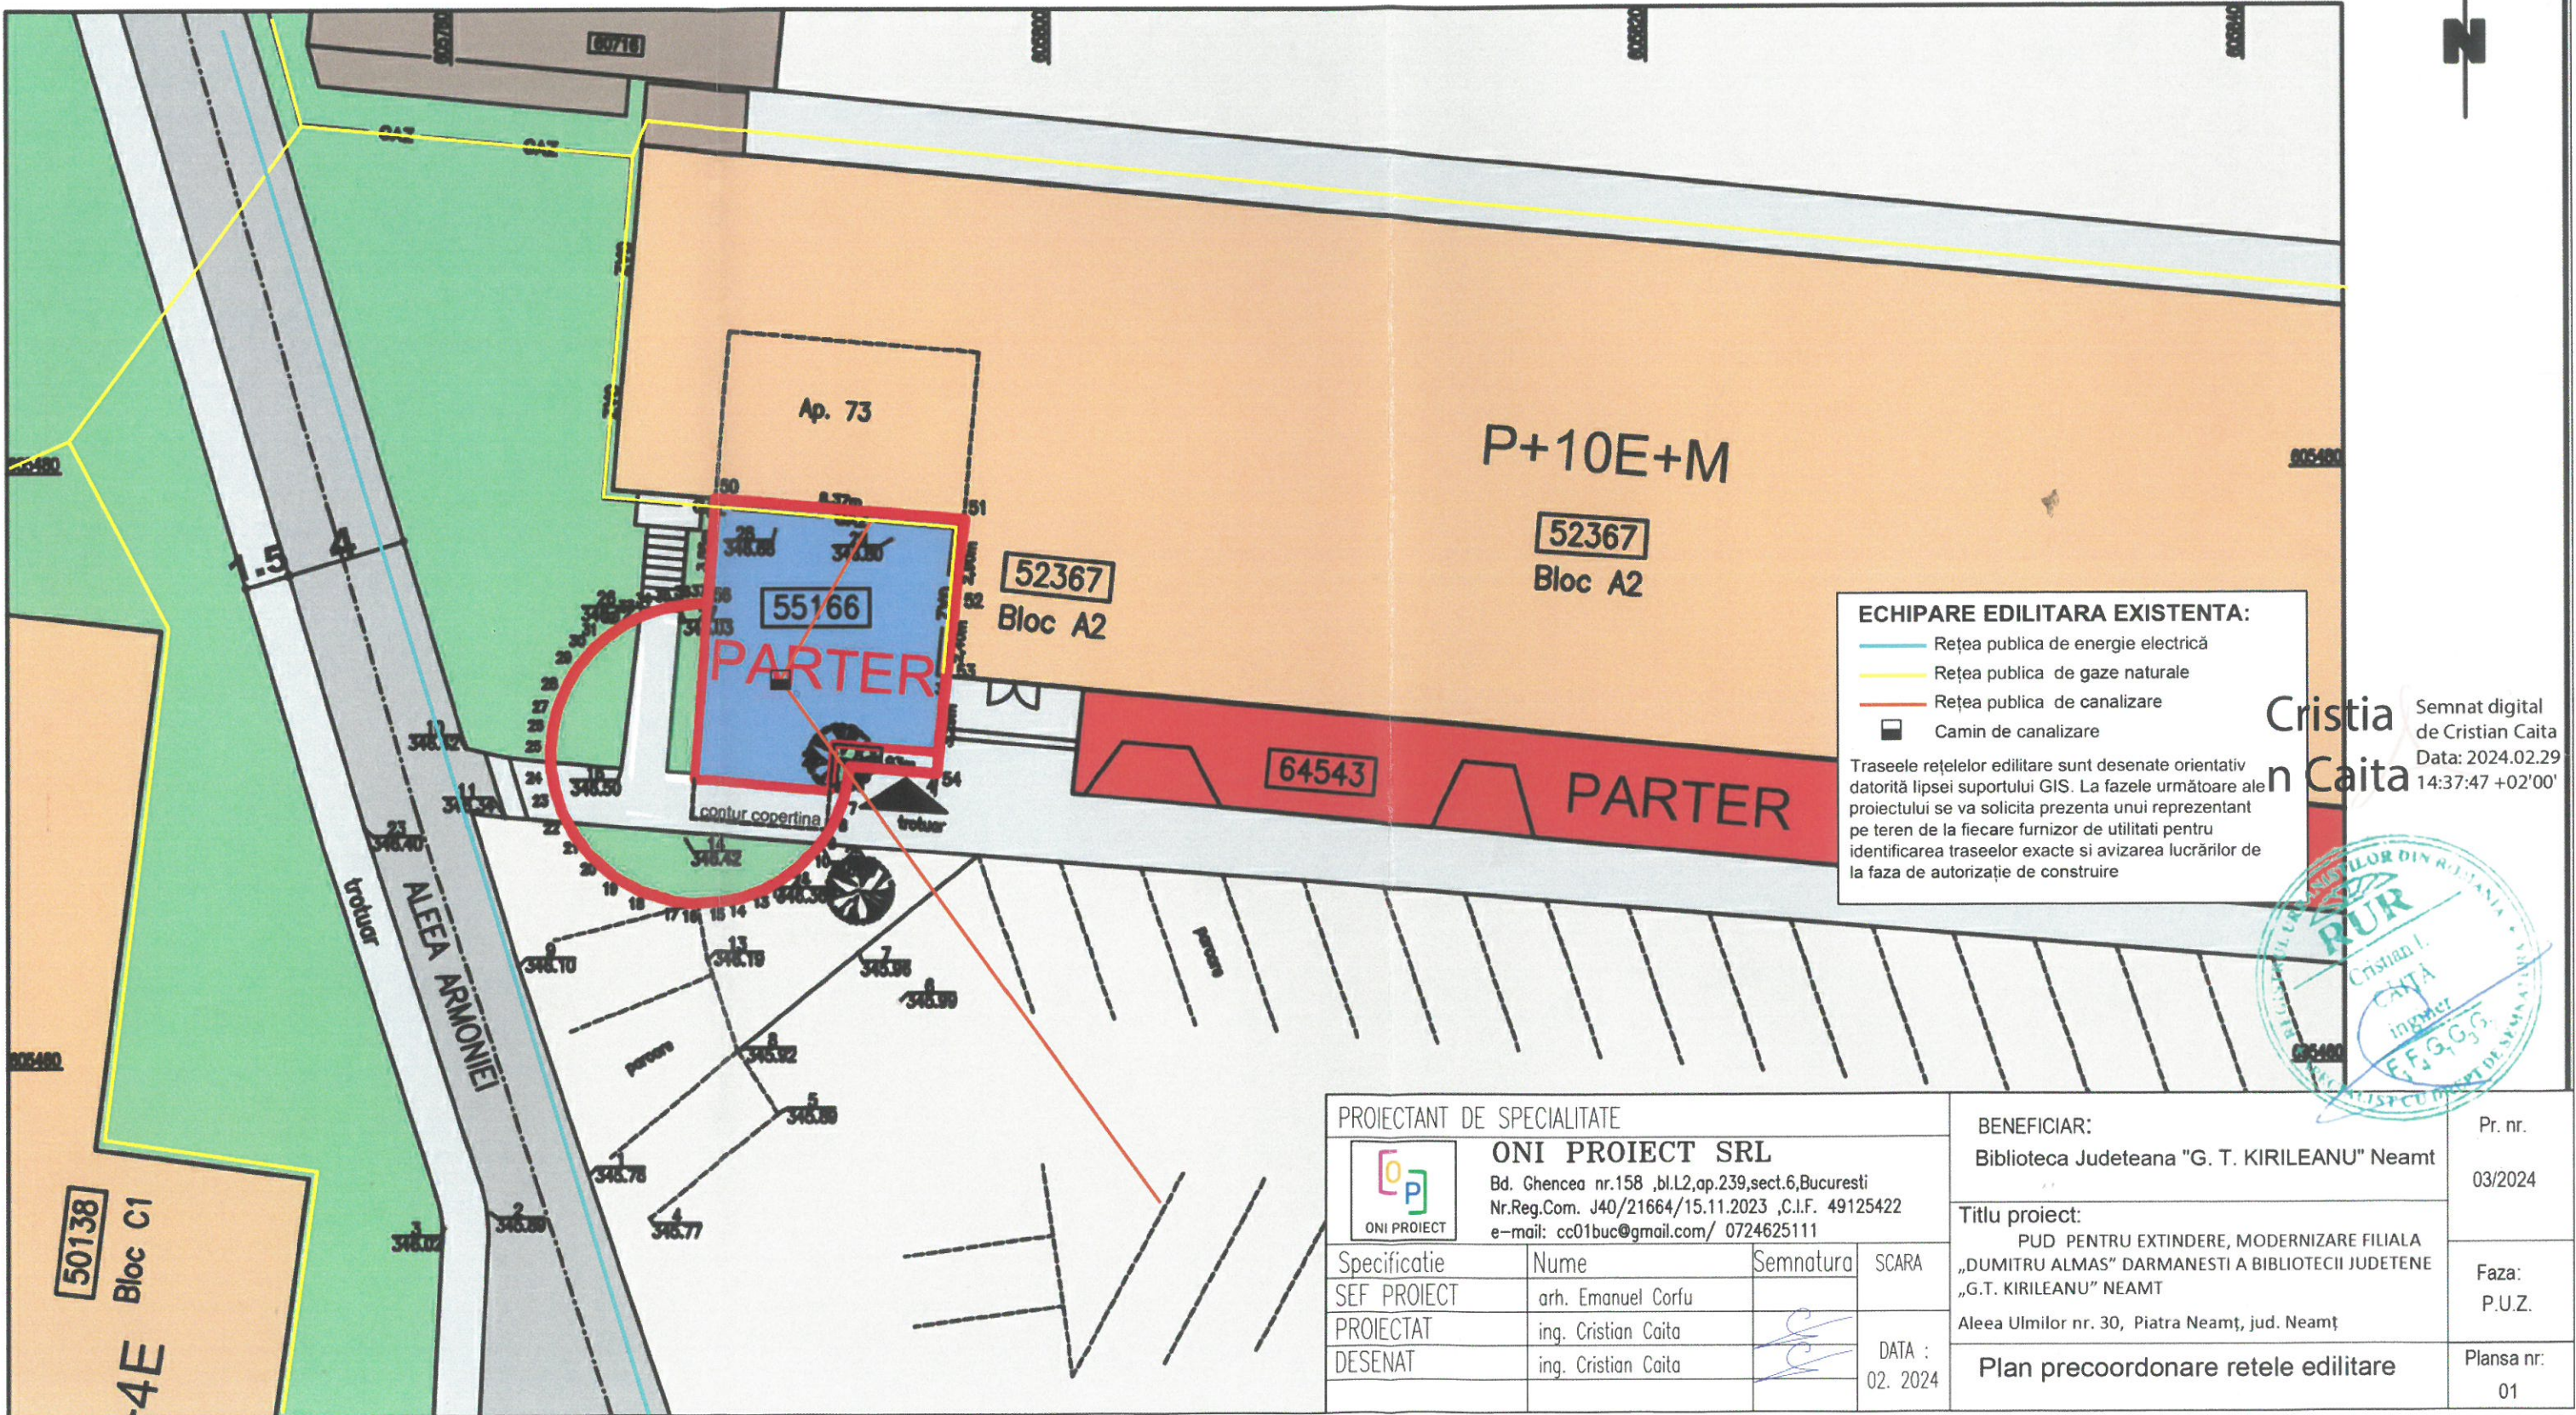

Cristian
n Caita

Semnat digital
de Cristian Caita
Data: 2024.02.29
14:37:47 +02'00'



PROIECTANT DE SPECIALITATE				BENEFICIAR:		Pr. nr.
 ONI PROIECT SRL Bd. Ghencea nr.158 ,bl.L2,ap.239,sect.6,Bucuresti Nr.Reg.Com. J40/21664/15.11.2023 ,C.I.F. 49125422 e-mail: cc01buc@gmail.com/ 0724625111				Biblioteca Judeteana "G. T. KIRILEANU" Neamt		03/2024
Specificatie				Titlu proiect:		Faza:
SEF PROIECT				PUD PENTRU EXTINDERE, MODERNIZARE FILIALA „DUMITRU ALMAS” DARMANESTI A BIBLIOTECII JUDETENE „G.T. KIRILEANU” NEAMT		P.U.Z.
PROIECTAT				Aleea Ulmilor nr. 30, Piatra Neamt, jud. Neamt		Plansa nr:
DESENAT				Plan precoordonare retele edilitare		01
Nume				DATA :		
arh. Emanuel Corfu				02. 2024		
ing. Cristian Caita						
ing. Cristian Caita						