
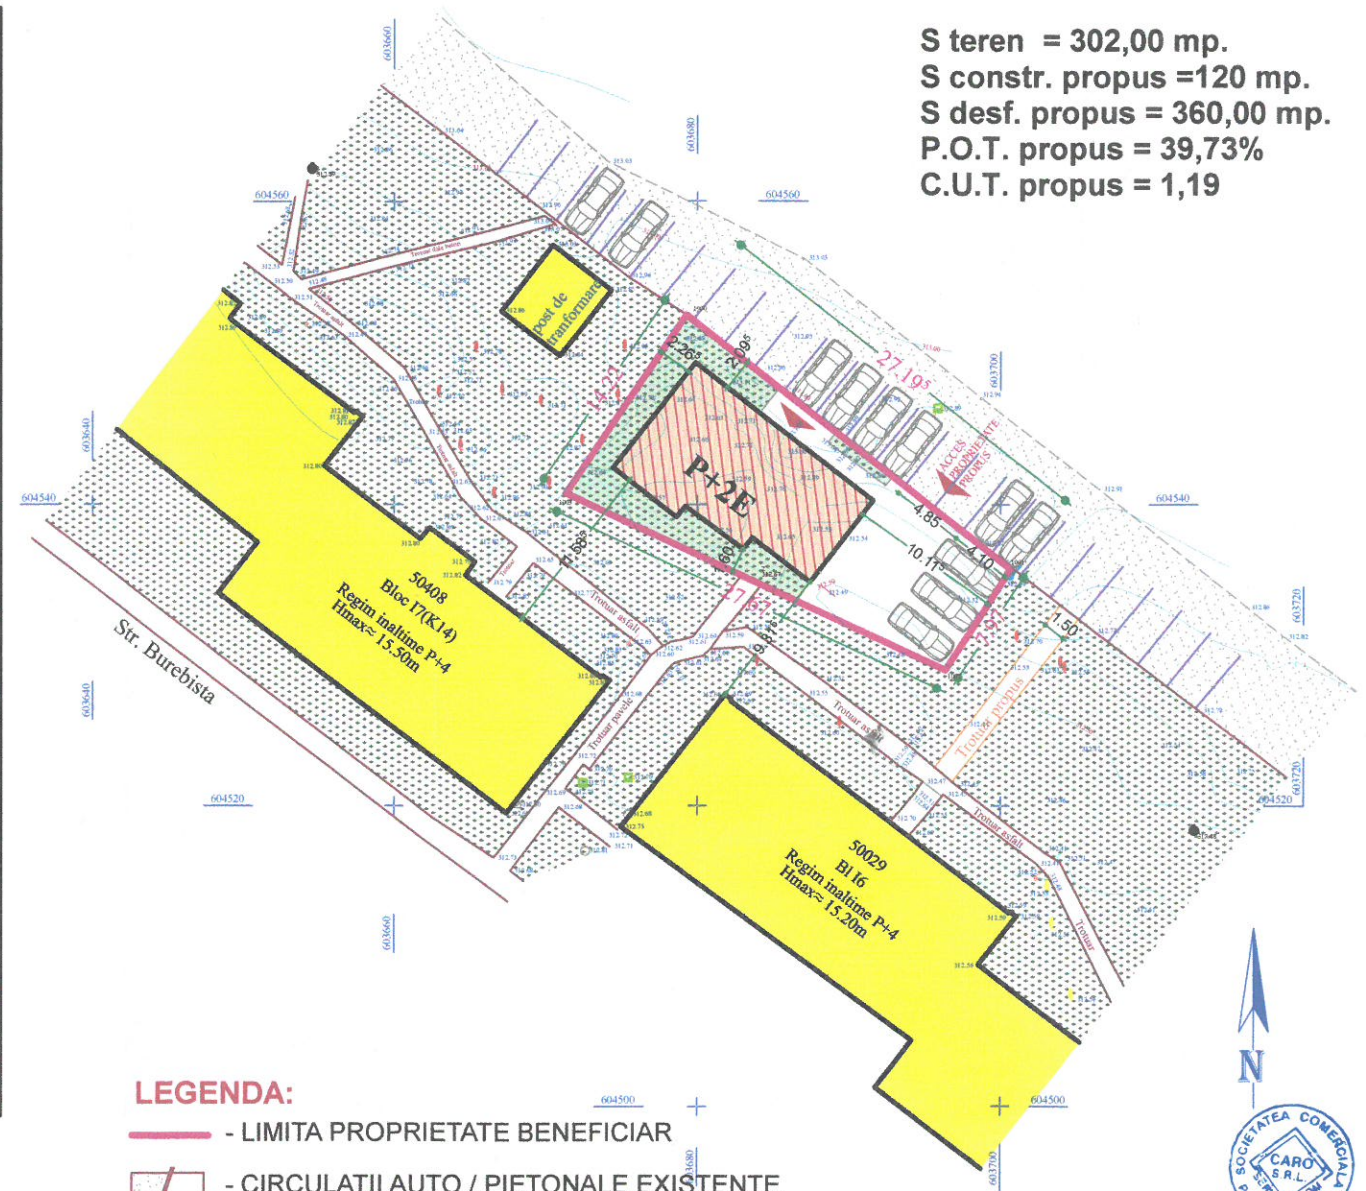


PLAN DE SITUATIE

S teren = 302,00 mp.
S constr. propus = 120 mp.
S desf. propus = 360,00 mp.
P.O.T. propus = 39,73%
C.U.T. propus = 1,19

INCADRARE IN ZONA

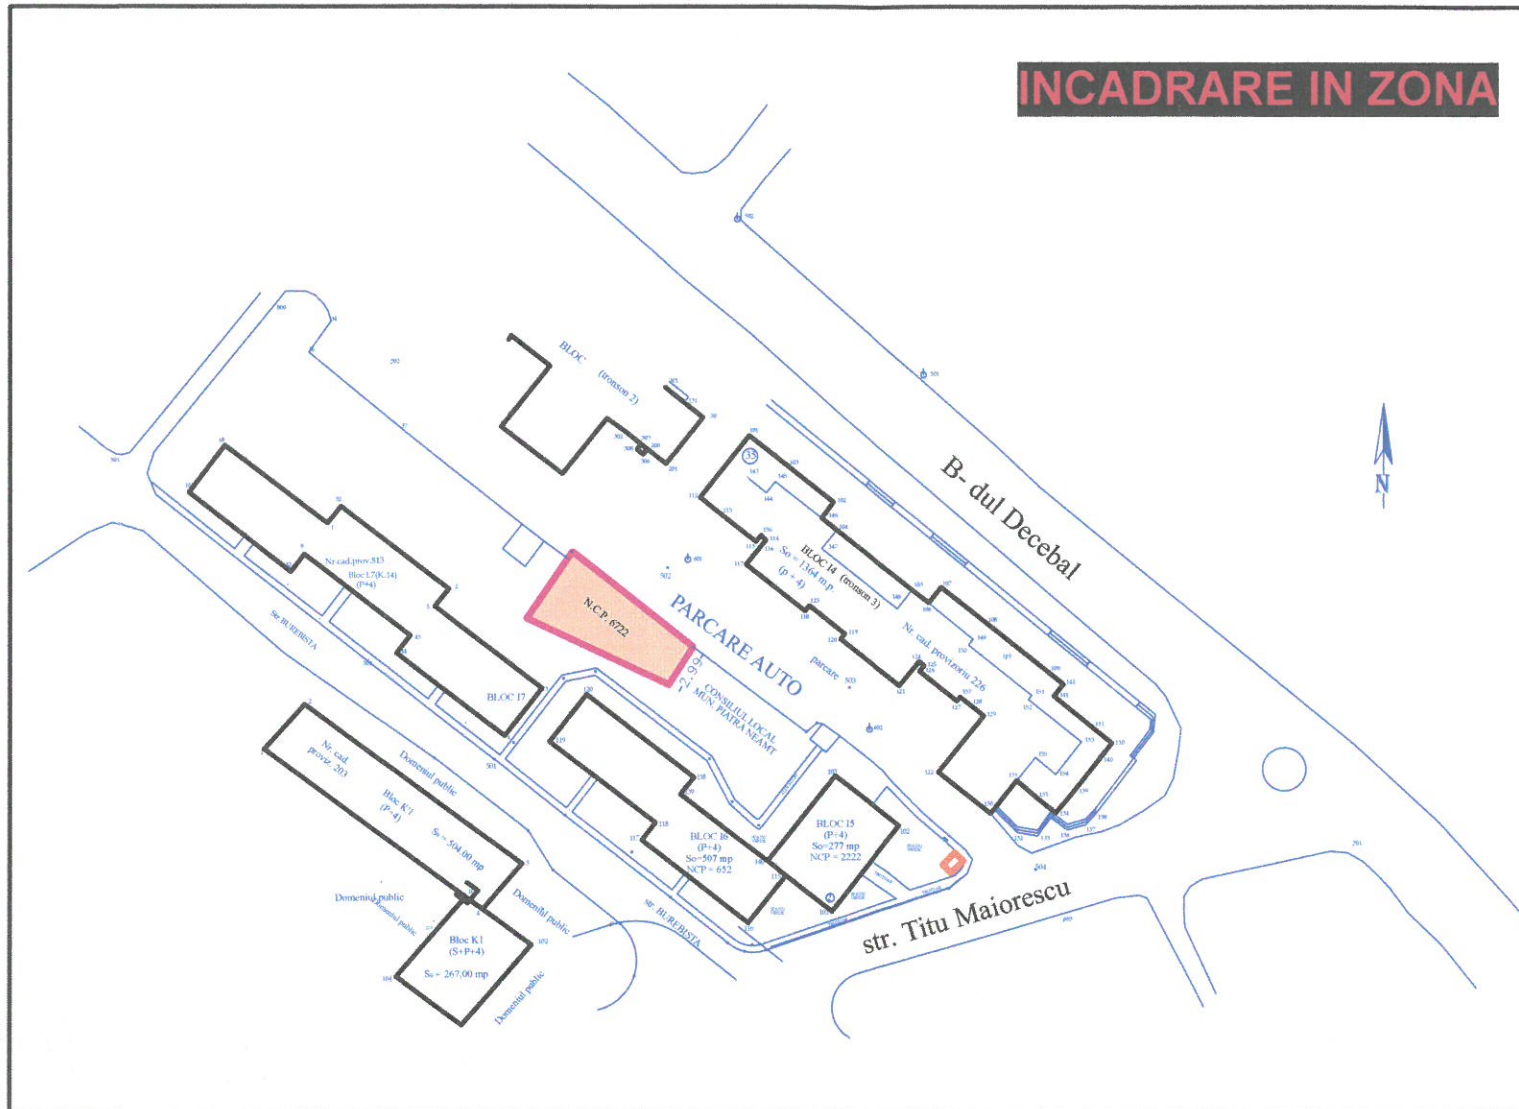

LEGENDA:

- LIMITA PROPRIETATE BENEFICIAR
- CIRCULATII AUTO / PIETONALE EXISTENTE
- CIRCULATII PIETONALE PROPUSE
- CONSTRUCTII EXISTENTE
- FUNDATIE EXISTENTA
- CONSTRUCTIE PROPUSA
- PARCARI EXISTENTE
- SPATII VERZI EXISTENTE / PROPUSE



CALITATE ELABORATOR	NUME	SEMNTURA	CERINTA DE CALITATE	REFERAT / EXPERTIZA NR. / DATA:	
	S.C. CARO SERV COM S.R.L. PIATRA NEAMT J27/1904/92			Beneficiar: S.C. NATURAL IMPACT PROIECT S.R.L.	Nr. pr. 013/2024
CALITATE ELABORATOR	NUME	SEMNTURA	SCARA 1/500	Den. proiect: ELABORARE PUZ IN VEDEREA CONSTRUIRII UNEI LOCUINTE CU BIROURI SI SPATII DE PRESTARI SERVICII Amplasament: bulevardul Decebal, nr. 37, Piatra Neamt	Faza -
SEF PROIECT:	arh. R. FODOR		DATA 05.2024	PLAN DE SITUATIE PLAN DE INCADRARE IN ZONA	A0
PROIECTAT:	arh. R. FODOR				
DESENAT:	arh. R. FODOR				
DIR. SOC:	arh. R. FODOR				