



INCADRARE IN ZONA

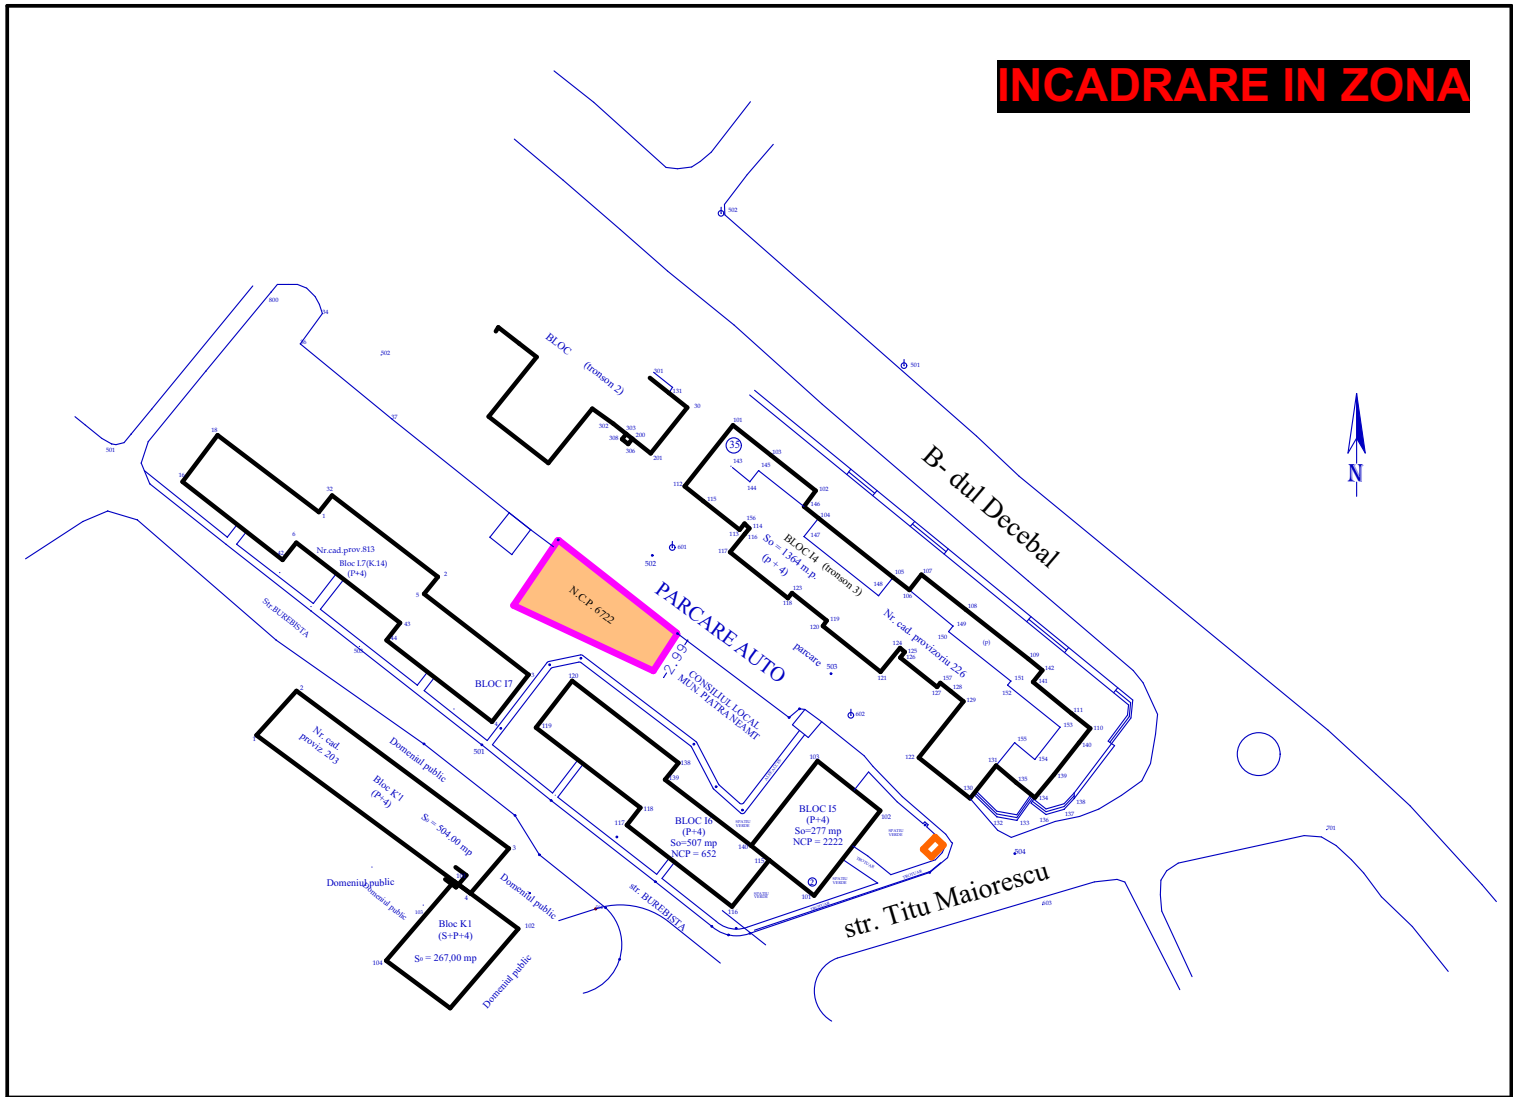

LEGENDA:

- ○ ○ - LIMITA ZONA STUDIATA
- - LIMITA PROPRIETATE BENEFICIAR - PARCELA CE A GENERAT P.U.Z.
- - CIRCULATII AUTO / PIETONALE/ PARCARI EXISTENTE
- - CIRCULATII PIETONALE PROPUSE
- - CONSTRUCTII EXISTENTE
- - FUNDATIE EXISTENTA
- - CONSTRUCTIE PROPUSE
- - PARCARI EXISTENTE
- - SPATII VERZI EXISTENTE / PROPUSE

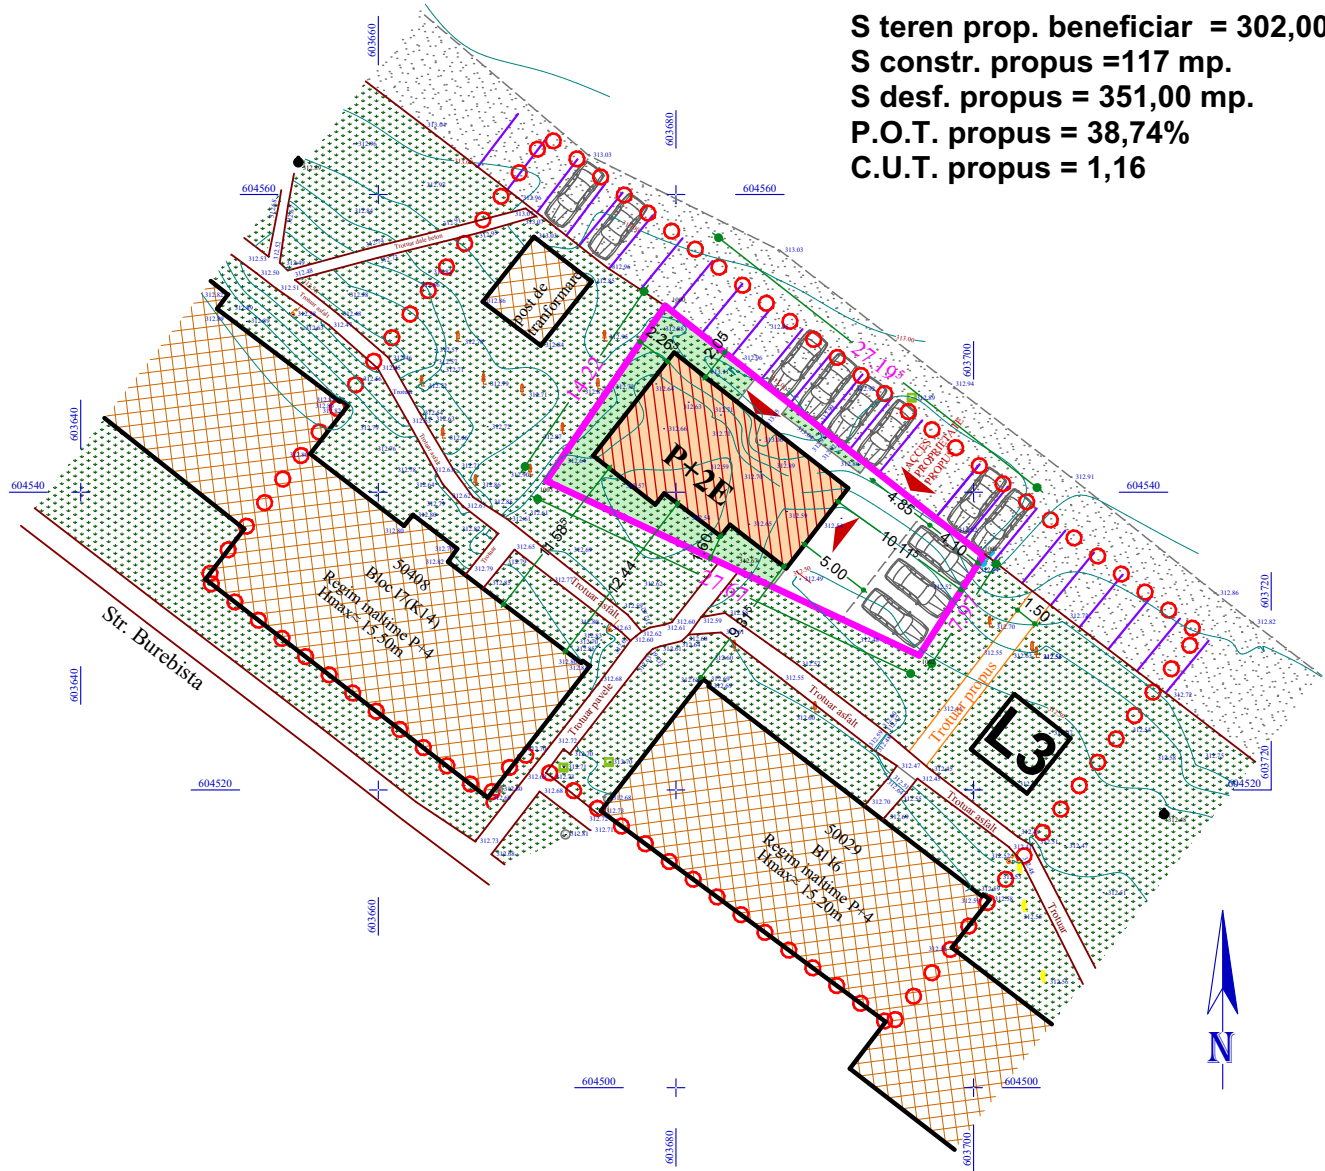

S teren prop. beneficiar = 302,00 mp.
S constr. propus =117 mp.
S desf. propus = 351,00 mp.
P.O.T. propus = 38,74%
C.U.T. propus = 1,16

CALITATE ELABORATOR	NUME	SEMNAURA	CERINTA DE CALITATE	REFERAT /EXPERTIZA NR./ DATA:	
S.C. CARO SERV COM S.R.L. PIATRA NEAMT J27/1904/92				Beneficiar: S.C. NATURAL IMPACT PROIECT S.R.L.	Nr. pr. 013/2024
CALITATE ELABORATOR	NUME	SEMNAURA	SCARA 1/500	Den. proiect: ELABORARE PUZ IN VEDEREA CONSTRUIRII UNEI LOCUINTE CU BIROURI SI SPATII DE PRESTARI SERVICII Amplasament: bulevardul Decebal, nr. 37, Piatra Neamt	Faza P.U.Z.
SEF PROIECT:	arh. R. FODOR				
PROIECTAT:	arh. R. FODOR				
DESENAT:	arh. R. FODOR				
DIR. SOC:	arh. R. FODOR		DATA 05.2025	PROPUNERI DE MOBILARE URBANISTICA	U2.1