
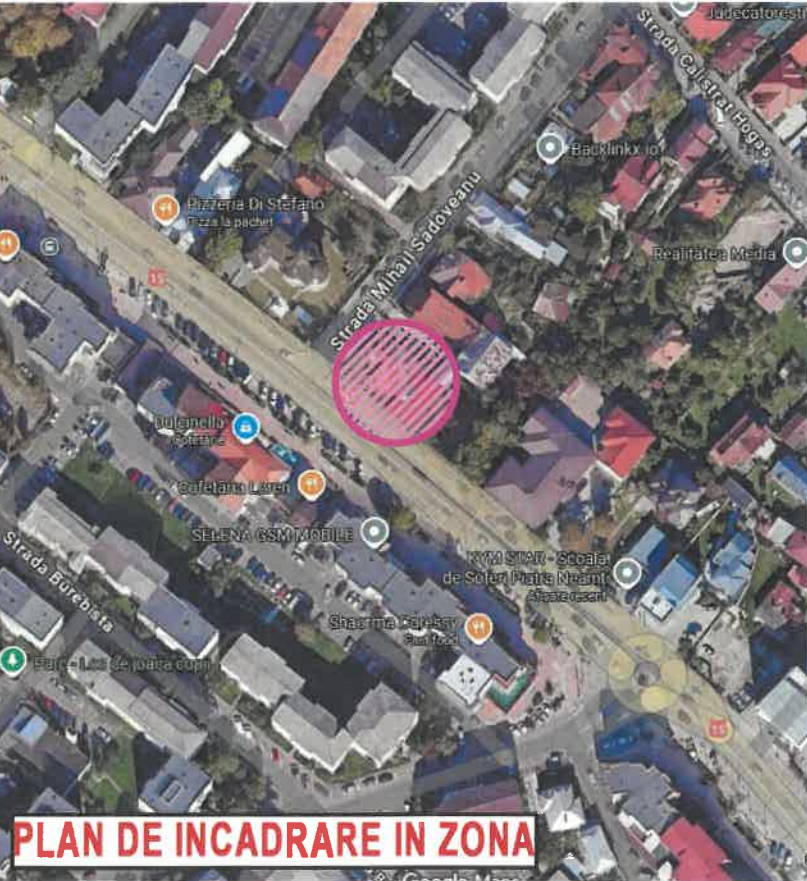


LEGENDA :

- LIMITA PROPRIETATE BENEFICIAR
- IMPREJMURI EXISTENTE
- LIMITA PROPRIETATI
- CONSTRUCTII EXISTENTE
- CONSTRUCTIE PROPUSA - P+3E(4E)
- CONSTRUCTII PROPUSE PENTRU DEZAFECTARE
- CIRCULATII AUTO/ PIETONALE

INDICATORI SPATIALI
S teren = 520,00 mp.
S constr. propus = 312 mp.
S desf. propus = 1250 mp.
POT rezultat = 60,00%
CUT rezultat = 2,4

PLAN DE SITUATIE

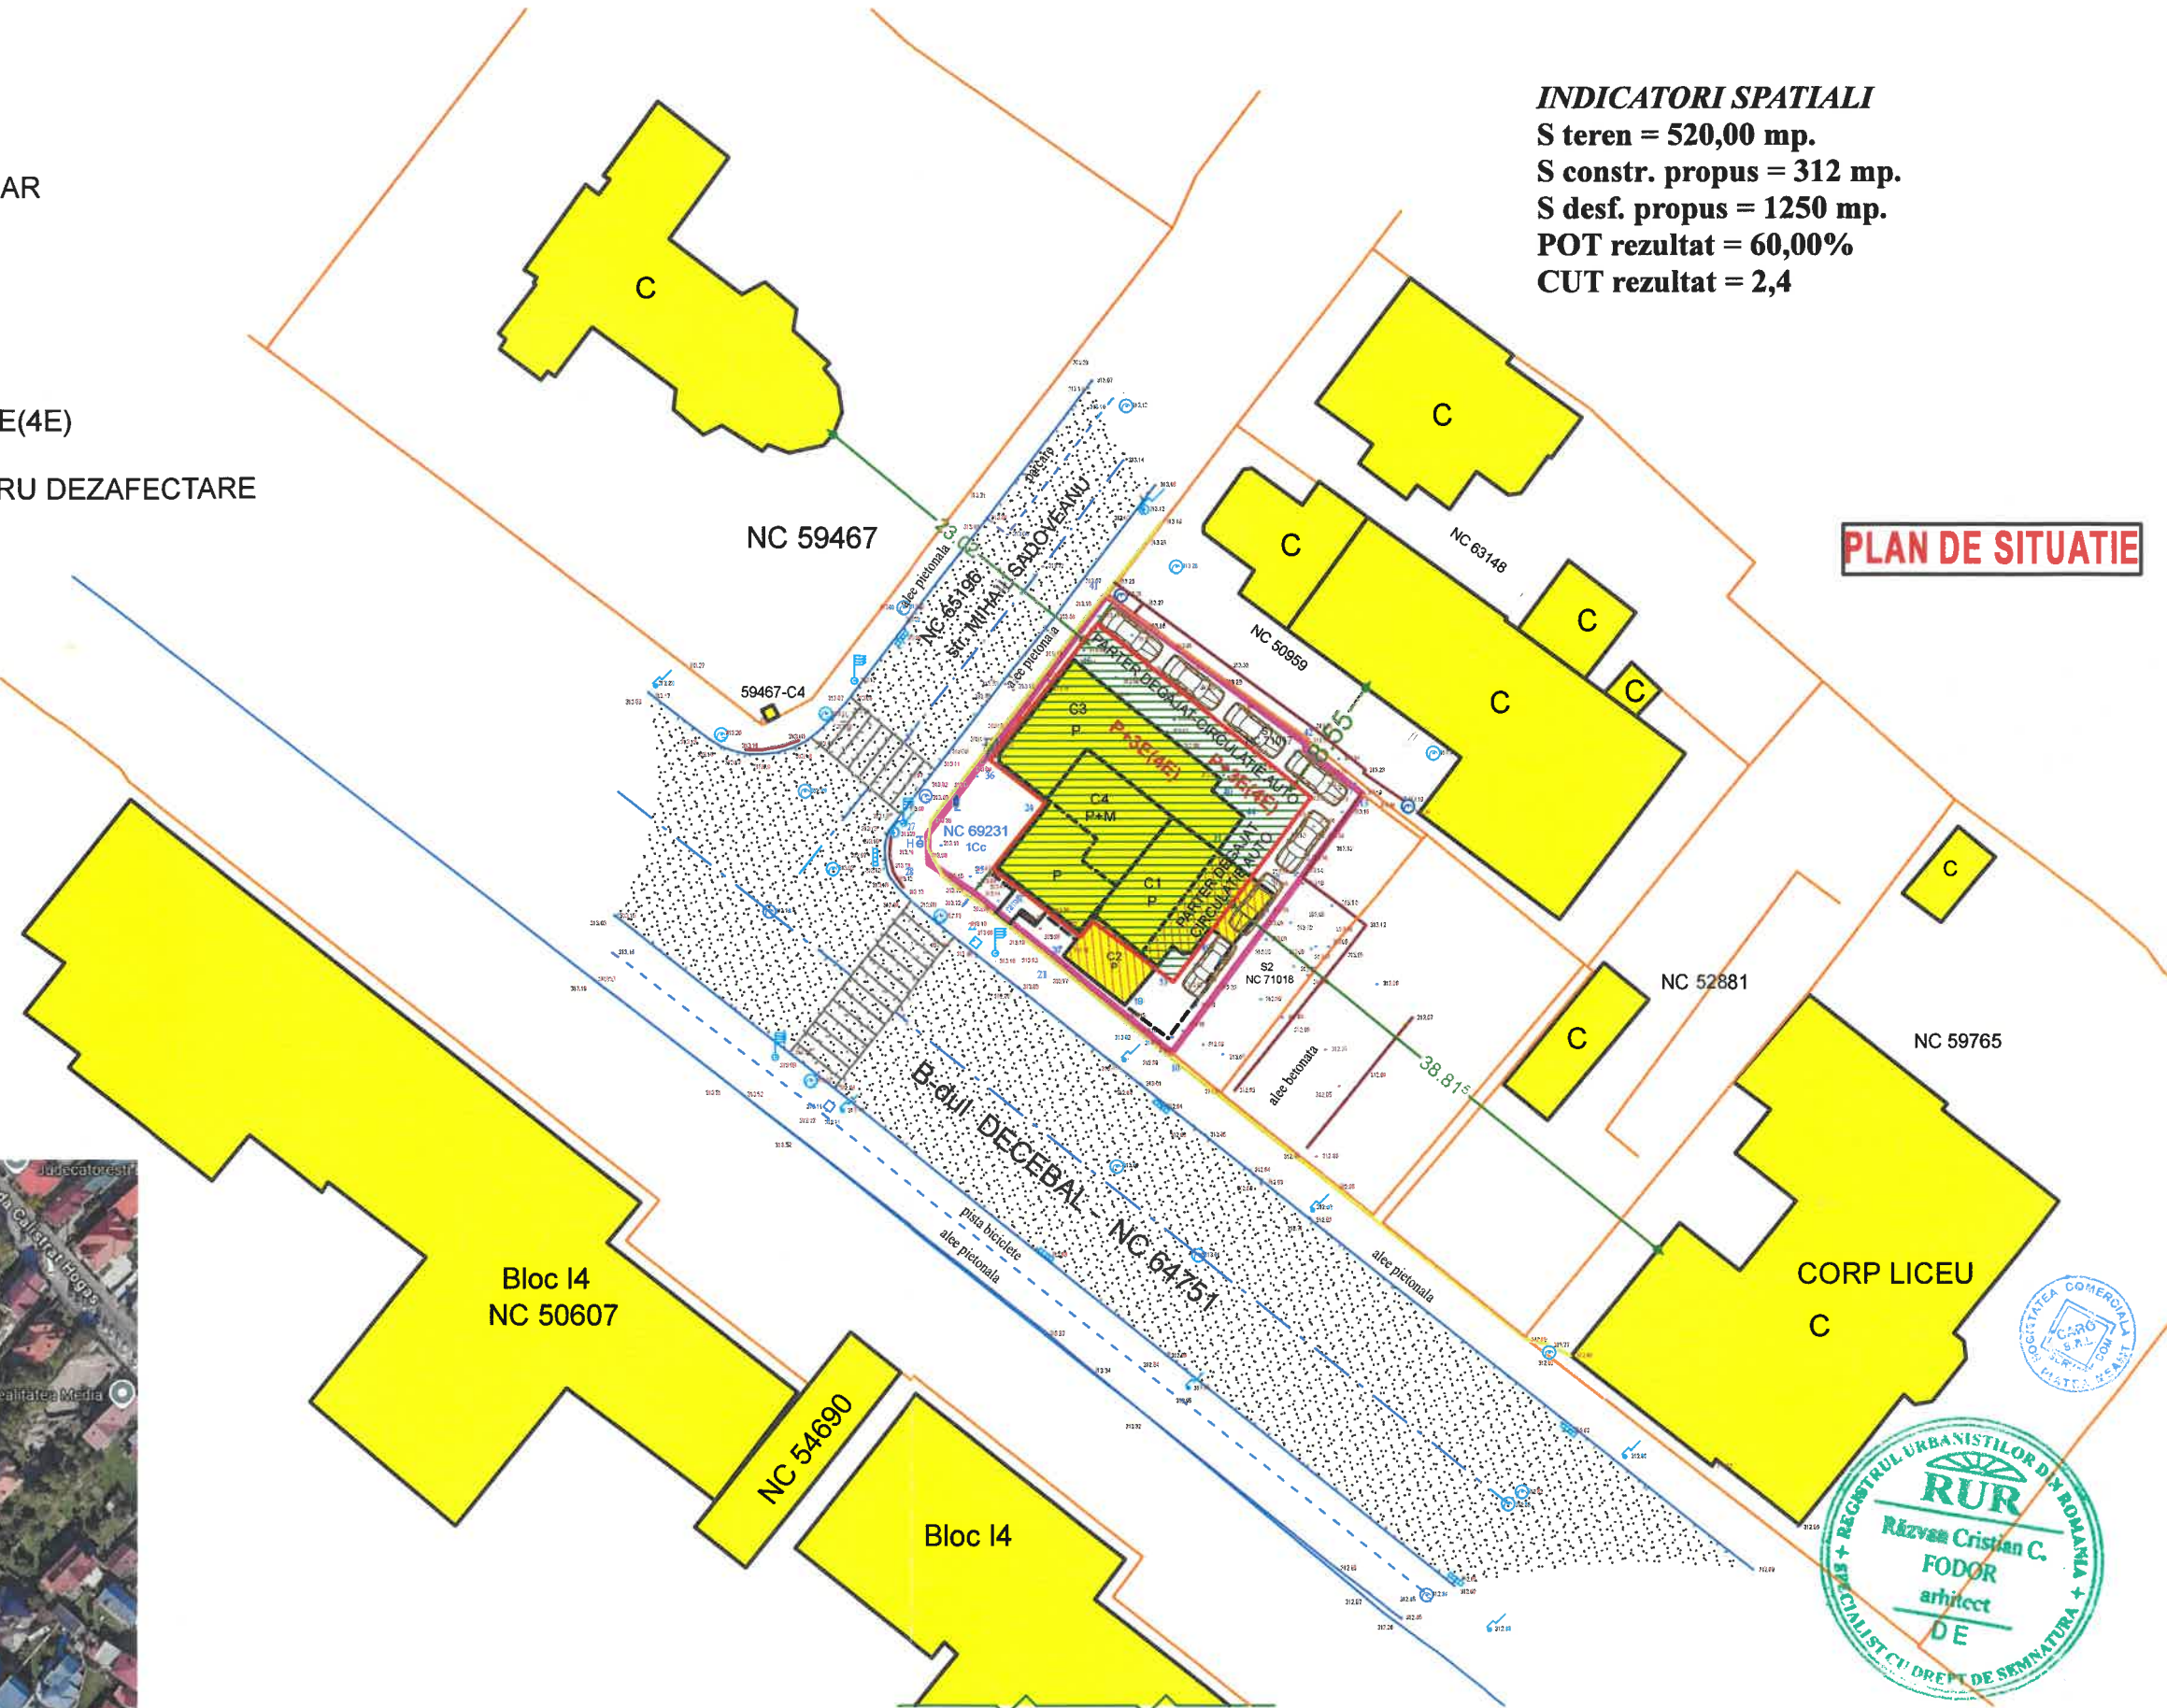

PLAN DE INCADRARE IN ZONA



CALITATE ELABORATOR	NUME	SEMNAURA	CERINTA DE CALITATE	REFERAT /EXPERTIZA NR./ DATA:	
S.C. CARO SERV COM S.R.L. PIATRA NEAMT J27/1904/92				Beneficiar: S.C. HAGIMEX S.R.L.	Nr. pr. 014/2025
CALITATE ELABORATOR	NUME	SEMNAURA	SCARA	Den. proiect: ELABORARE P.U.Z. IN VEDEREA CONSTRUIRII UNUI APRTHOTEL P+3E(4E) CU SPATII COMERCIALE/SERVICII/ALIMENTATIE PUBLICA LA PARTER Amplasament: b-dul. Decebal, nr. 54, mun. Piatra Neamt, jud. Neamt	
SEF PROIECT:	arh. R. FODOR		1/500	Faza	
PROIECTAT:	arh. R. FODOR			-	
DESENAT:	arh. R. FODOR		DATA	PLAN DE SITUATIE	
DIR. SOC:	arh. R. FODOR		12.2025	PLAN DE INCADRARE IN ZONA	
				A0	