
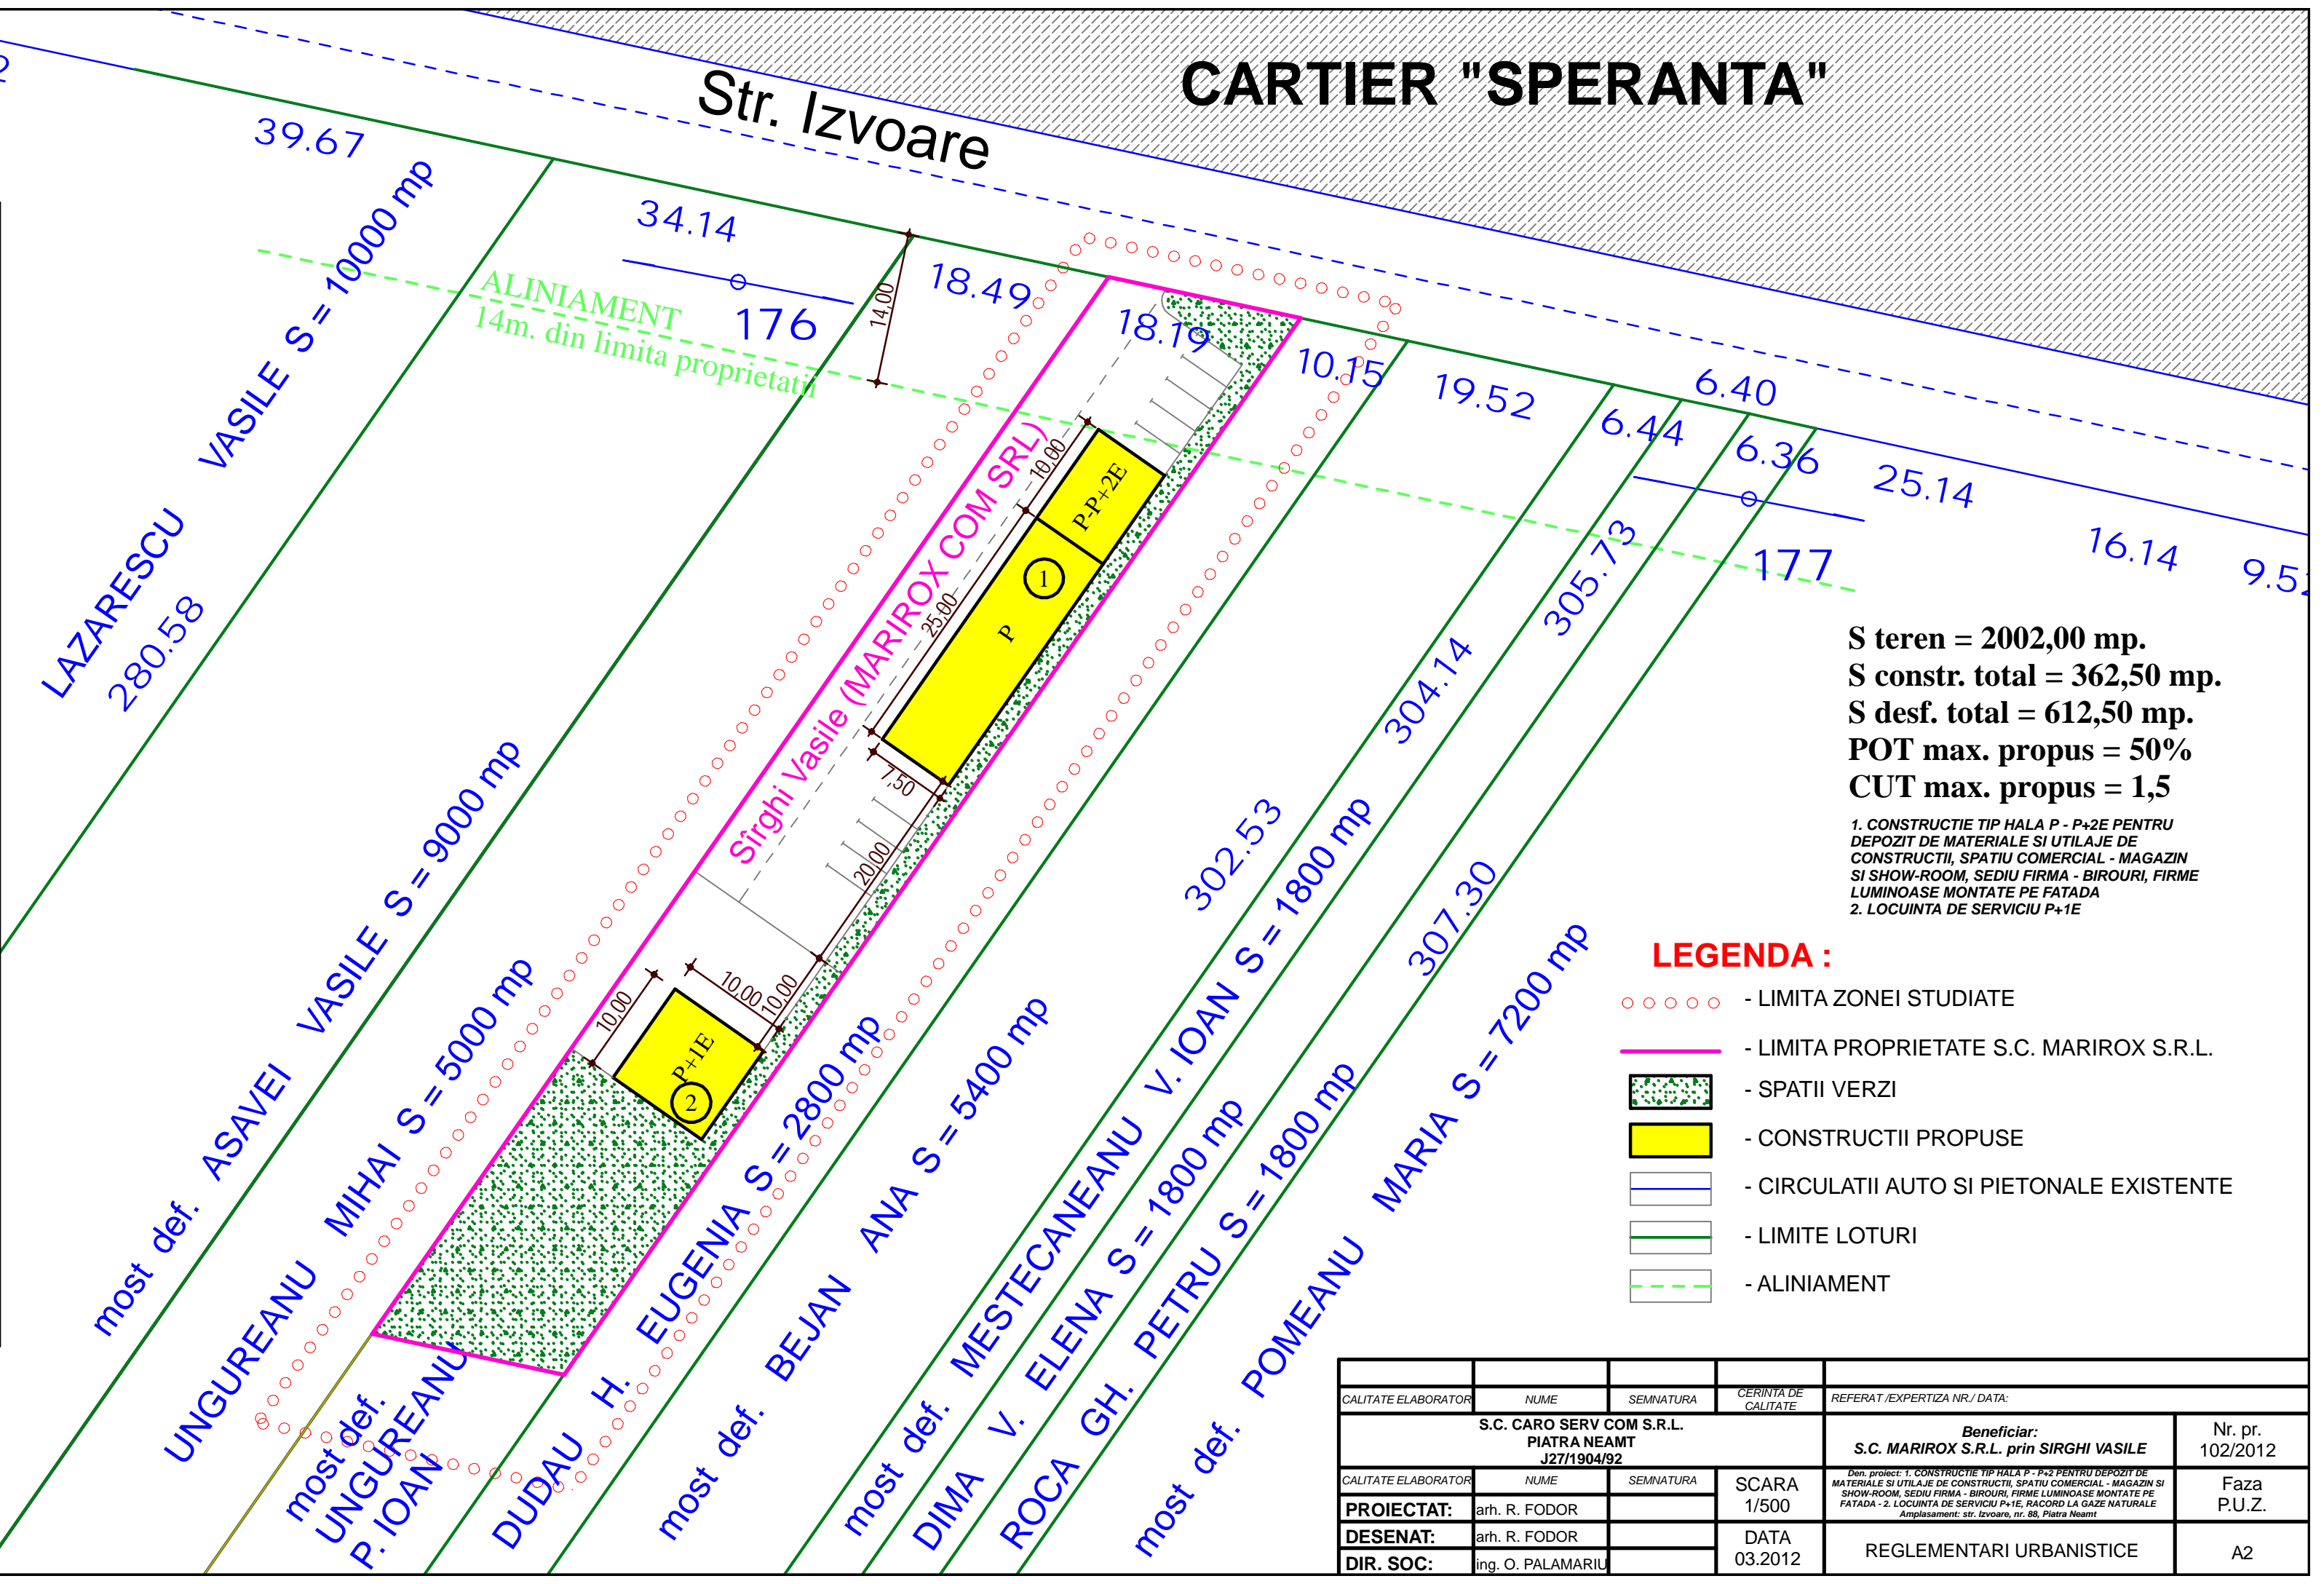


CARTIER "SPERANTA"

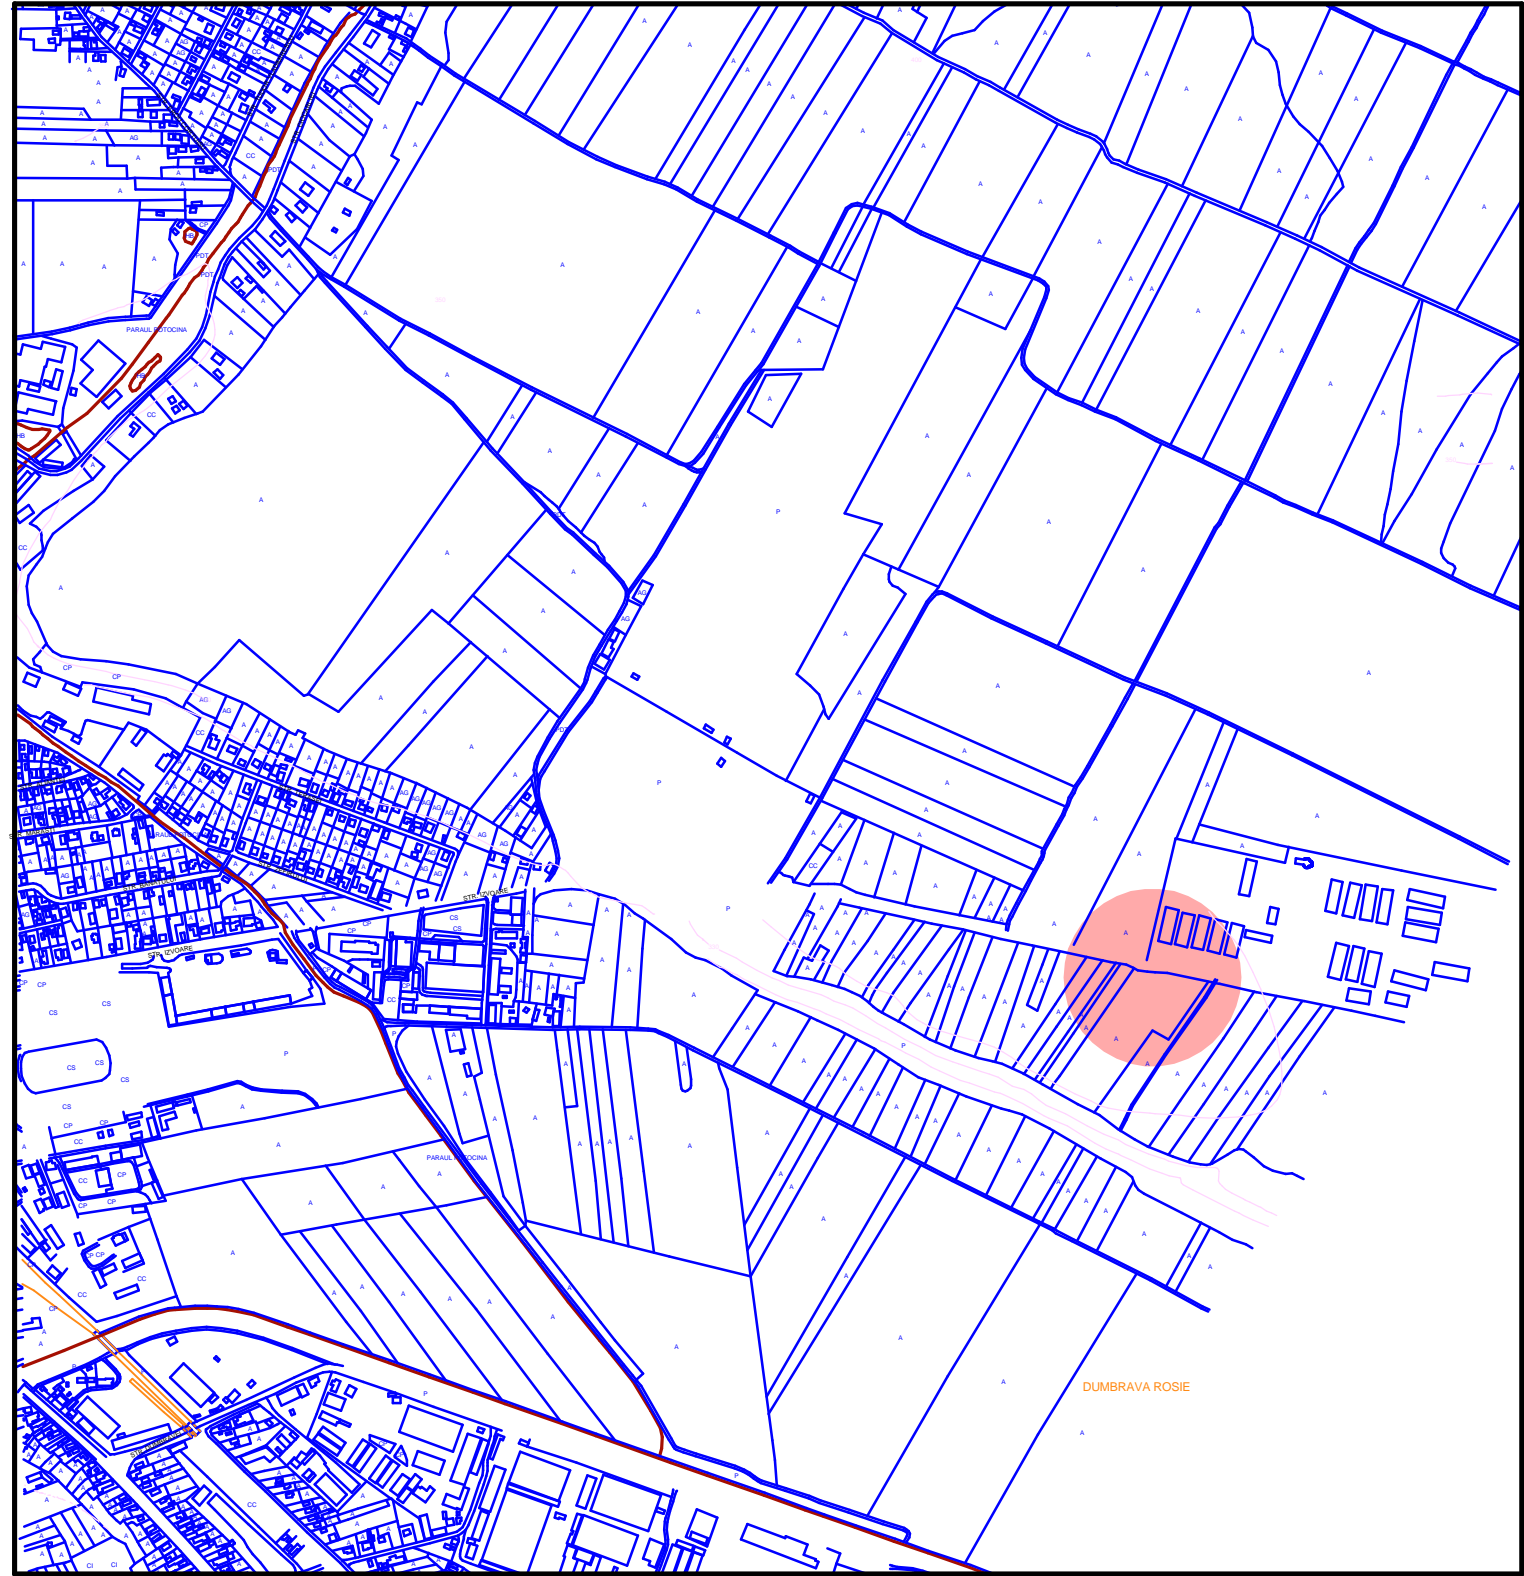

S teren = 2002,00 mp.
S constr. total = 362,50 mp.
S desf. total = 612,50 mp.
POT max. propus = 50%
CUT max. propus = 1,5

- CONSTRUCTIE TIP HALA P - P+2E PENTRU DEPOZIT DE MATERIALE SI UTILAJE DE CONSTRUCTII, SPATIU COMERCIAL - MAGAZIN SI SHOW-ROOM, SEDIU FIRMA - BIROURI, FIRME LUMINOASE MONTATE PE FATADA
- LOCUINTA DE SERVICIU P+1E

- LEGENDA :**
- ○ ○ ○ ○ - LIMITA ZONEI STUDIATE
 - — — — — - LIMITA PROPRIETATE S.C. MARIROX S.R.L.
 - ■ ■ ■ ■ - SPATII VERZI
 - ■ ■ ■ ■ - CONSTRUCTII PROPUSE
 - — — — — - CIRCULATII AUTO SI PIETONALE EXISTENTE
 - — — — — - LIMITE LOTURI
 - - - - - - ALINIAMENT

CALITATE ELABORATOR	NUME	SEMINATURA	CERINTA DE CALITATE	REFERAT /EXPERTIZA NR./ DATA:
S.C. CARO SERV COM S.R.L. PIATRA NEAMT J27/1904/92				Beneficiar: S.C. MARIROX S.R.L. prin SIRGHI VASILE
arh. R. FODOR				Nr. pr. 102/2012
PROIECTAT:	arh. R. FODOR	SEMINATURA	SCARA 1/500	Faza P.U.Z.
DESENAT:	arh. R. FODOR		DATA 03.2012	
DIR. SOC:	ing. O. PALAMARILU		REGLEMENTARI URBANISTICE	A2