


Osculii Silvice Vaduri
teren extravilan

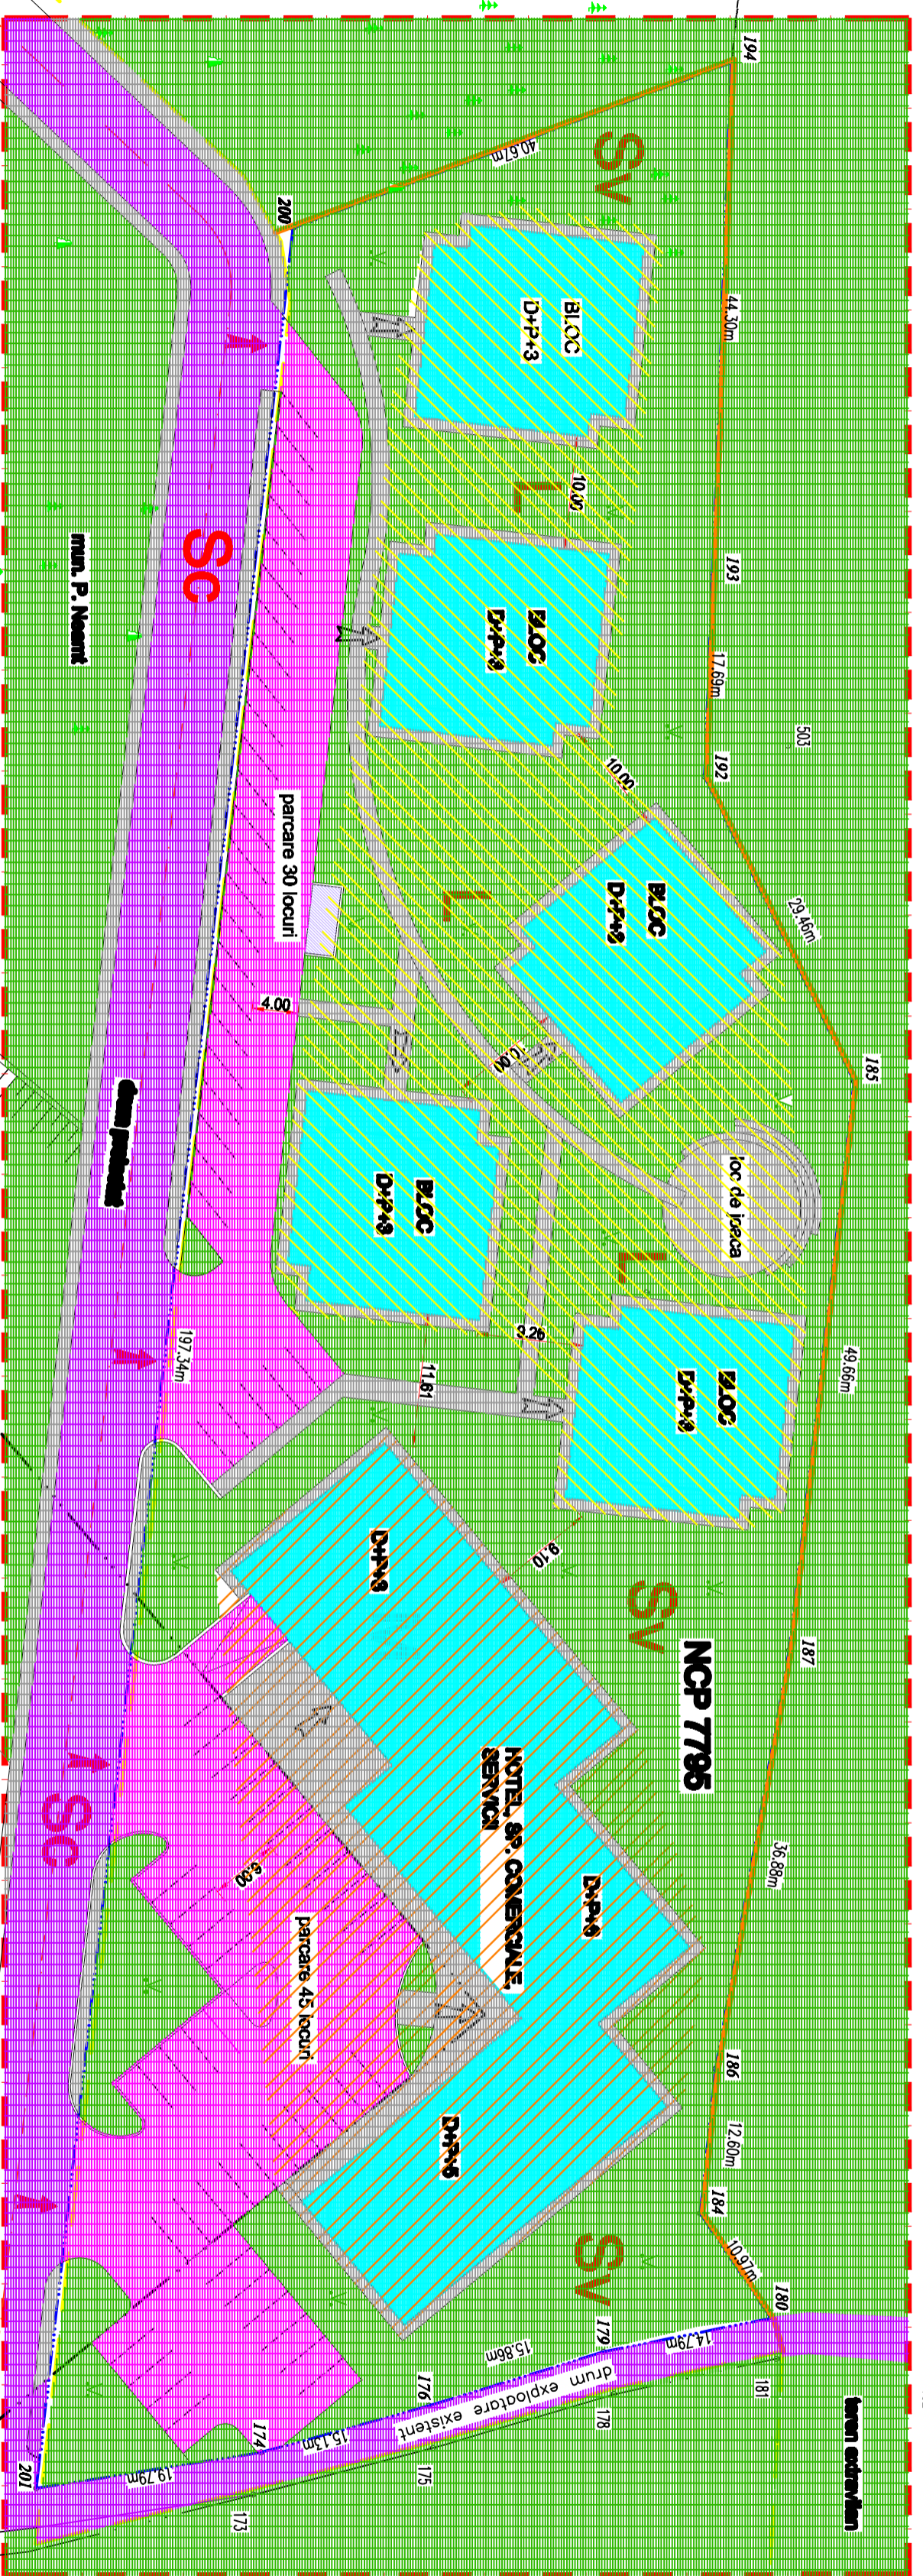

LEGENDA

[Red dashed line]	Limita zona studii
[Yellow dashed line]	Limita actiunii Intervilan
[Orange dashed line]	Limita propusa Intervilan
[Blue dashed line]	Limita teren proprietate STANCIU C.
[Black dashed line]	Limita pedure
[Green dashed line]	zona protectie santiera spital 50m
[Purple dashed line]	Sc circulatii carosabile publice
[Pink dashed line]	Sc circulatii carosabile interne
[Grey dashed line]	platforme deasuri
[Light blue dashed line]	circulatii pietonale
[Light green dashed line]	M.zona mda constructii pentru turism-servicii
[Yellow dashed line]	L.zona rezidentiala
[Green dashed line]	Sv spatii verzi
[Red dashed line]	constructii existente mentinute
[Blue dashed line]	constructii protectate
[Orange dashed line]	acces auto
[Red dashed line]	acces pietonale


ZONA MIXTA C-TII PT. TURISM-SERVICII
P.O.T. = 50%
C.U.T. = 25

ZONA REZIDENTIALA
P.O.T. = 40%
C.U.T. = 15

REGLEMENTARI URBANISTICE

P.U.Z.

SPITAL
D+P+4
P.U.Z. aprobat prin H.C.L. NR. 44/2013

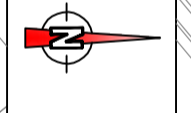

PROIECT		SC. 3C PROIECT SRL.	
proiectat	ingh. Andrei CUBOTARU	desen nr. 1	
desenat	ingh. Andrei CUBOTARU	28.06.2013	
sef proiect	ingh. Andrei CUBOTARU	scara 1/500	
PIATRA NEAMT, str. DIMITRIE ERNICI nr. 5b tel. 228313, 790495, 0722348659, 072065967 R.C. J27/1763/2004, C.U.L. 17016267, Av. fsc. R		BENEFICIAR: STANCIU CRISTIAN	
INTRODUCEREA TERENULUI IN TRAFICUL PT. CONSTRUIRE HOTEL SP. CONVERSIVILE SERVICE LOCAMINTE COLLECTIVE, IMPLANTARE TERENULUI EXTINDER SI BENSANATATE NITELI UNIDITAI prelungire str. Bogdan Vodan, moșiv Cifromoni, P. Neamt		Beneficiar: STANCIU CRISTIAN	
PR. nr. 496-11A/2013		REGLEMENTARI URBANISTICE	
P.U.Z.		pl. nr. A3	