


**SUPRAFATA TEREN STUDIATA PRIN
P.U.Z APROBAT PRIN H.C.L. 287/16.09.2013**

LEGENDA
P.U.Z APROBAT PRIN H.C.L. 287/16.09.2013

- limita zona studiata
- limita intravilan aprobata prin HCL 287/16.09.2013

LEGENDA ZONIFICARE FUNCTIONALA

- limita zonei studiata
- limita teren proprietate initiatori P.U.Z conform documentatiilor cadastrale
- limita intravilan existent
- aliniament propus
- limita intravilan propusa
- circulatii carosabile propuse - CcRP
- zona pentru locuinte / zona pentru institutii si servicii - L/IS
- limita edificabil / aliniament propus
- suprafete de circulatie pietonala
- circulatii carosabile propuse (private) - CcRP
- zona institutii si servicii agrement si sport - IS/P
- ▶ accese

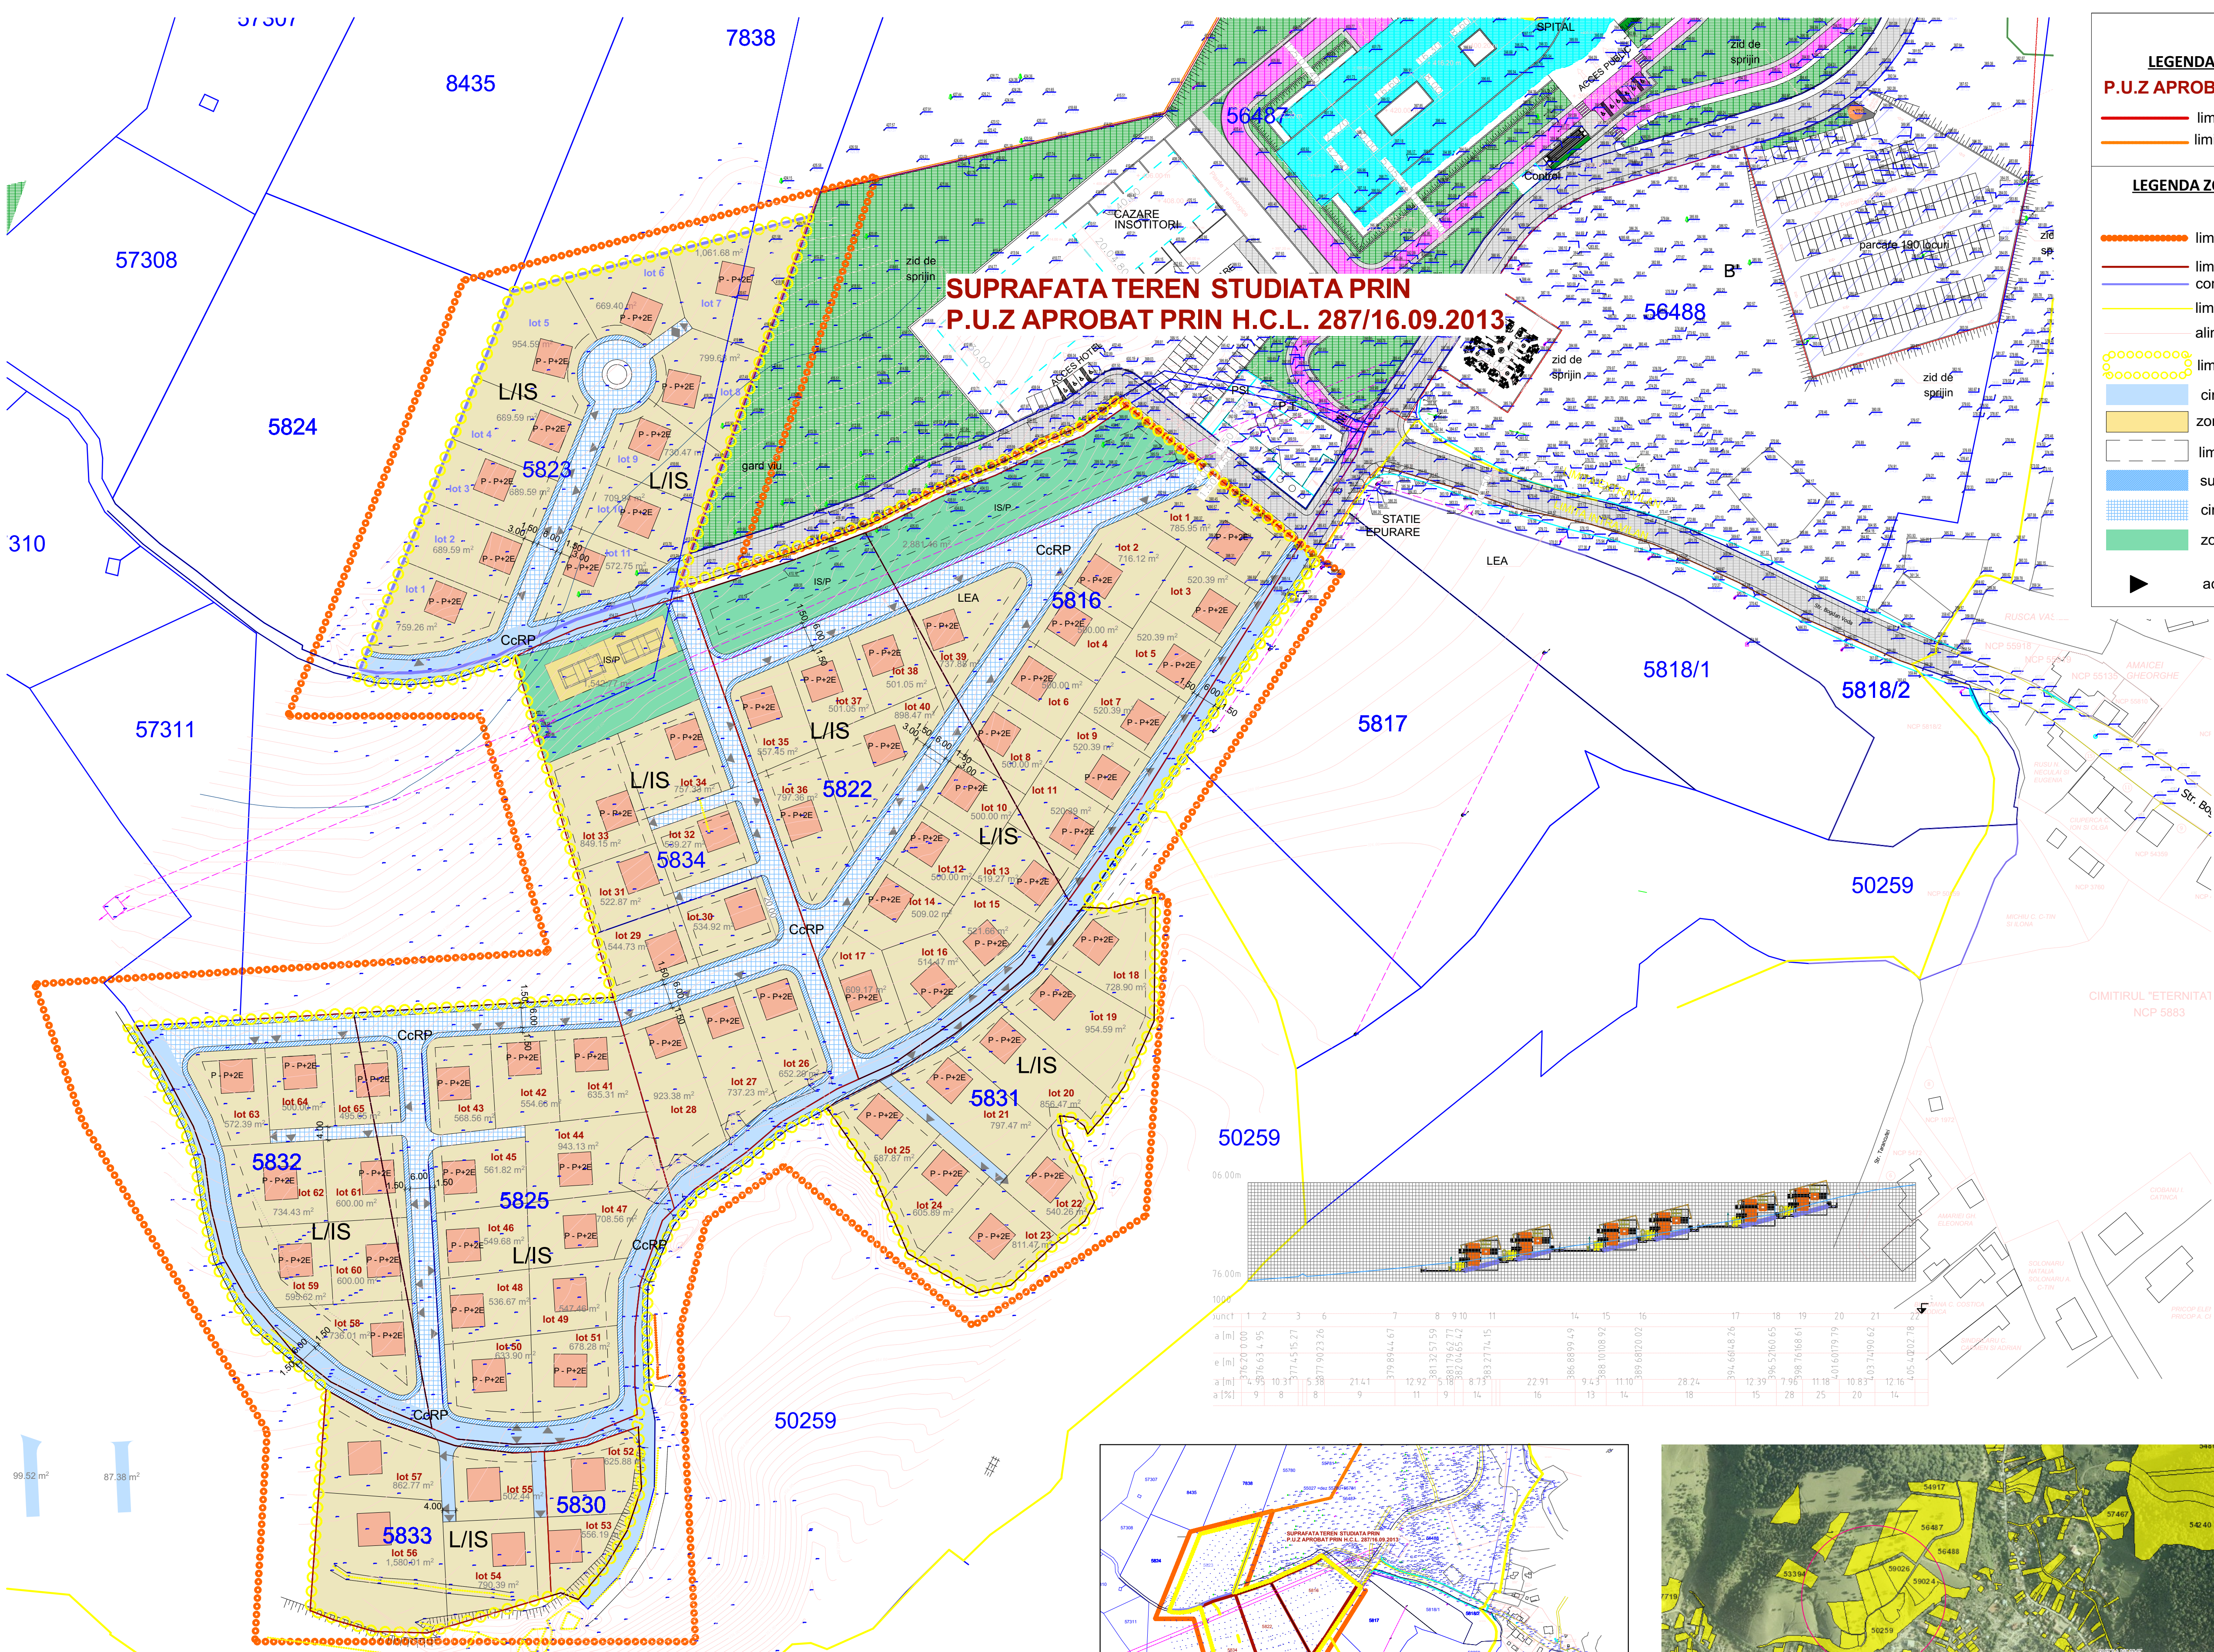

Lot	Suprafata (mp)
lot 1	785.95
lot 2	716.12
lot 3	520.39
lot 4	500
lot 5	500
lot 6	500
lot 7	500
lot 8	500
lot 9	500
lot 10	500
lot 11	500
lot 12	500
lot 13	519.27
lot 14	505.03
lot 15	521.69
lot 16	514.47
lot 17	609.17
lot 18	728.9
lot 19	904.99
lot 20	856.47
lot 21	797.47
lot 22	540.29
lot 23	813.87
lot 24	605.89
lot 25	587.87
lot 26	652.29
lot 27	792.39
lot 28	923.38
lot 29	546.73
lot 30	534.92
lot 31	522.87
lot 32	534.47
lot 33	539.27
lot 34	849.83
lot 35	792.39
lot 36	557.45
lot 37	797.38
lot 38	501.05
lot 39	737.88
lot 40	896.47
lot 41	635.31
lot 42	554.66
lot 43	588.56
lot 44	563.13
lot 45	563.82
lot 46	549.68
lot 47	708.29
lot 48	536.47
lot 49	547.46
lot 50	631.9
lot 51	678.39
lot 52	625.89
lot 53	556.19
lot 54	790.39
lot 55	502.39
lot 56	1580.01
lot 57	862.77
lot 58	765.03
lot 59	595.62
lot 60	600
lot 61	600
lot 62	734.43
lot 63	572.39
lot 64	500
lot 65	695.66
total loturi	41884.72 73.32 %
Sup. Terenul (parc)	2881.46
INTRAVILAN	1542.77
EXTRAVILAN	4424.23 2.723 %
Circulatii auto si pietonale	10977.05 19.16 %
total	57286 100 %

Lot	Suprafata (mp)
lot 1	759.26
lot 2	689.59
lot 3	689.59
lot 4	689.59
lot 5	954.59
lot 6	689.59
lot 7	395.58
lot 8	799.68
lot 9	730.47
lot 10	709.94
lot 11	572.75
total	8326.54 83.27 %
Circulatii auto si pietonale	1673.46 16.73 %
total	10000 100

P.U.Z

**TARLA CARLOMAN
PIATRA NEAMT
JUD. NEAMT**

DENUMIRE PROIECT:
1. INTRODUCERE TEREN IN INTRAVILAN
2. LOTIZARE PENTRU LOCUINTE P+2E

ADRESA:
Tarla CARLOMAN cu acces din str. Dragos Voda Piatra Neamt, Jud. Neamt

BENEFICIAR:
MASTACANEANU VIOREL
APOPII MIHAI

PROIECTANT ARHITECTURA:
str. Liliacului nr. 52
Piatra Neamt
J27/1524/2004
RO16911024
610090

SEF PROIECT:
Arh. Ionel CIUREA

PROIECTAT:
Arh. Ionel Ciurea

DESENAT:
Arh. Ionel Ciurea

REGLEMENTARI URBANISTICE

Faza: **P.U.Z.**
Index: 1

Proiect nr: 366-31/2014 Data: NOI. 2014 Scara: 1:5000, 1:1000 Plansa nr: A-03

bilant teritorial propus	CATEGORII DE FOLOSINTA NEAGRICOL						TOTAL
	AGRICOL	PADURI	APE	DRUMURI	CURTI CONSTR.	NEPROD.	
EXTRAVILAN	17678.93	0.00	0	0	0	0.00	17678.93
INTRAVILAN	0	0	0	15333.29	56282.29	0.00	71615.58
TOTAL	17678.93	0.00	0	15333.29	56282.29	0.00	89294.51
% DIN TOTAL	19.80	0.00	0.00	17.17	63.03	0.00	100

bilant teritorial existent	CATEGORII DE FOLOSINTA NEAGRICOL						TOTAL
	AGRICOL	PADURI	APE	DRUMURI	CURTI CONSTR.	NEPROD.	
EXTRAVILAN	85171.51	0.00	0	2298.95	0	0.00	87470.46
INTRAVILAN	0	0	0	167.25	1656.8	0.00	1824.05
TOTAL	85171.51	0.00	0	2466.2	1656.8	0.00	89294.51
% DIN TOTAL	95.38	0	0	2.76	1.86	0	100

