


PLAN DE INCADRARE IN ZONA

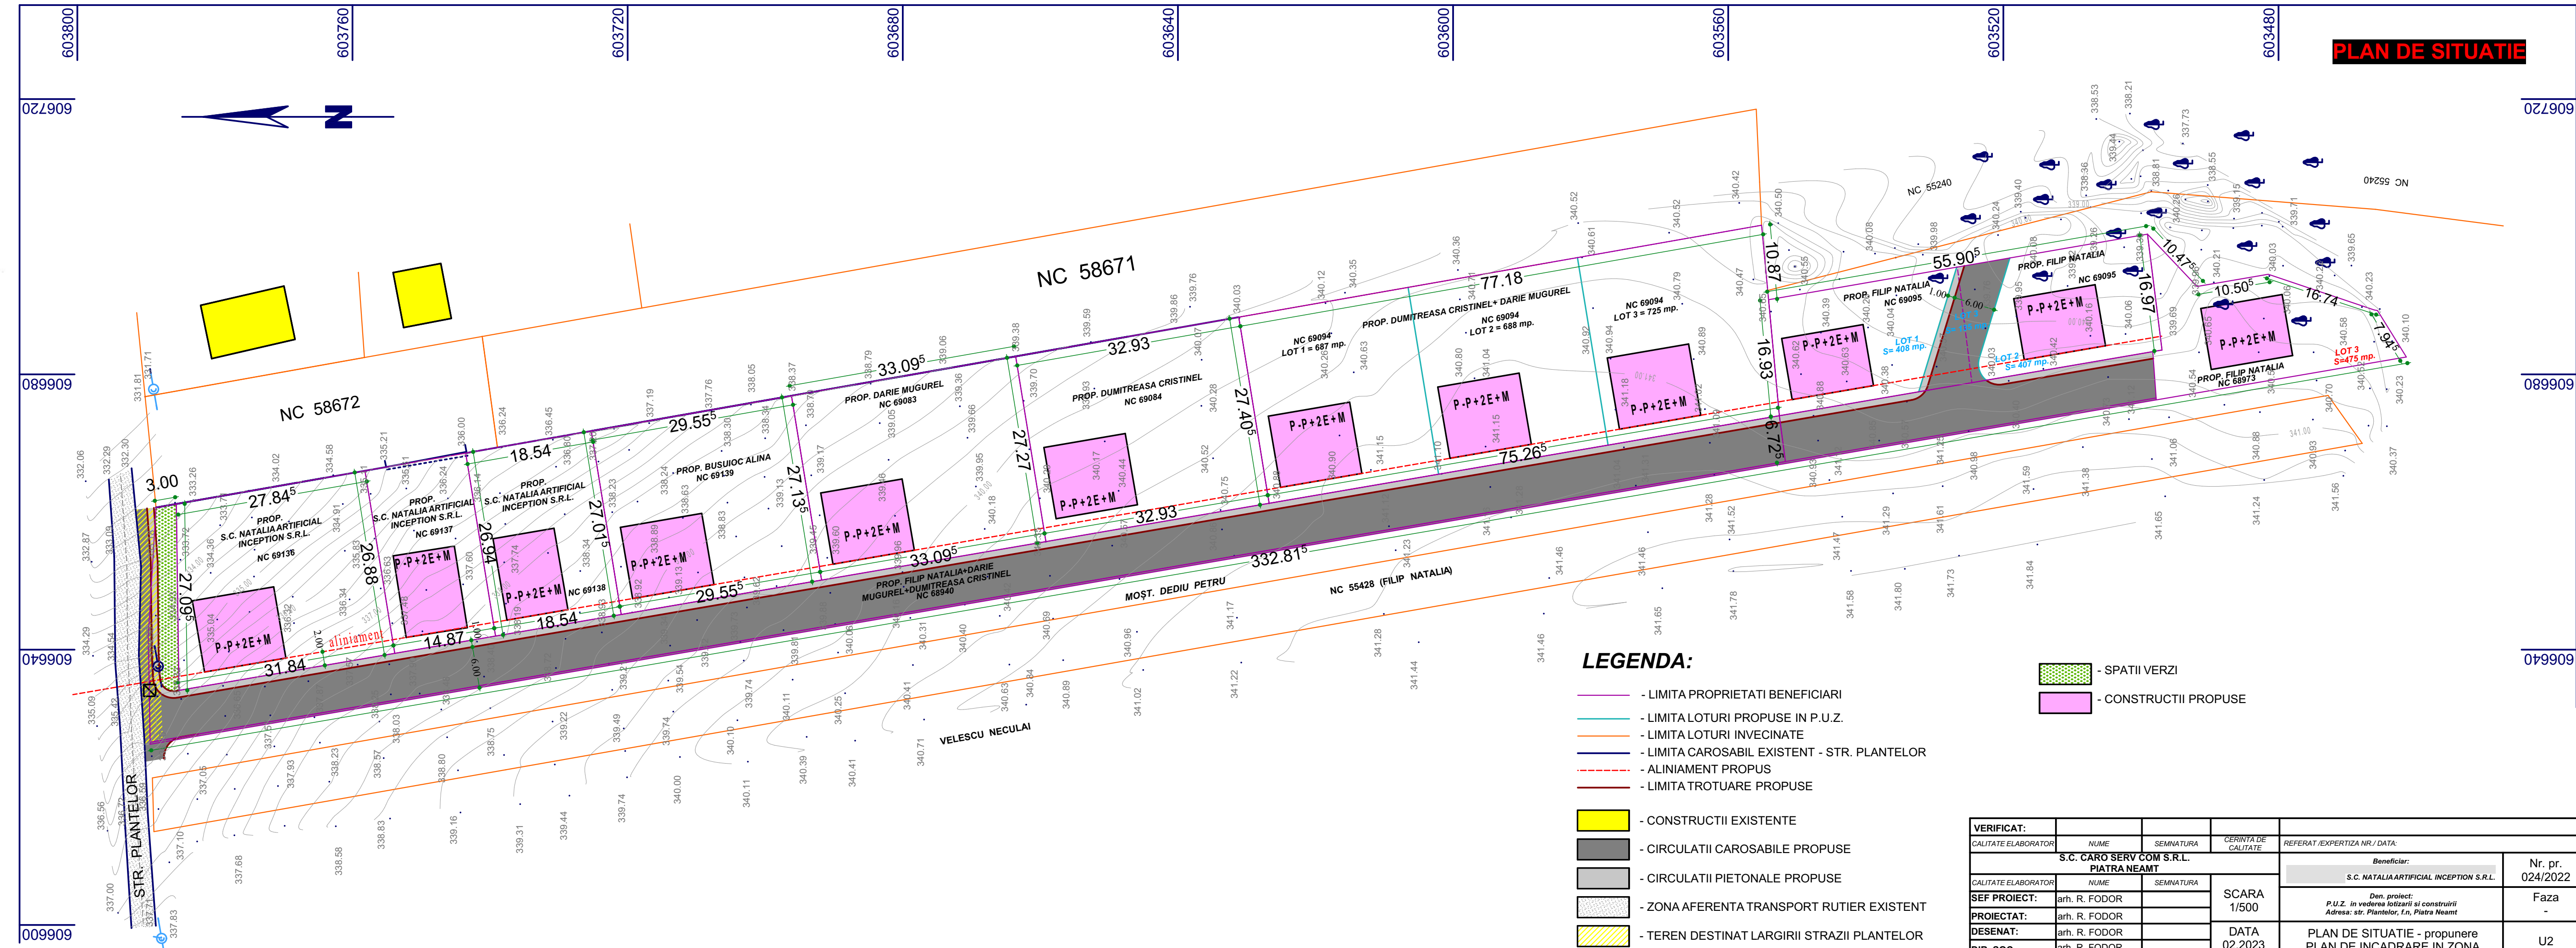

PLAN DE SITUATIE

LEGENDA:

- LIMITA PROPRIETATI BENEFICIARI
- LIMITA LOTURI PROPUSE IN P.U.Z.
- LIMITA LOTURI INVECINATE
- LIMITA CAROSABIL EXISTENT - STR. PLANTELOR
- ALINIAMENT PROPUS
- LIMITA TROTUARE PROPUSE
- CONSTRUCTII EXISTENTE
- CIRCULATII CAROSABILE PROPUSE
- CIRCULATII PIETONALE PROPUSE
- ZONA AFERENTA TRANSPORT RUTIER EXISTENT
- TEREN DESTINAT LARGIRII STRAZII PLANTELOR

- SPATII VERZI
- CONSTRUCTII PROPUSE

| | | | | | |
|---|---------------|-----------|---|---|--|
| VERIFICAT: | | | | | |
| CALITATE ELABORATOR | NUME | SEMNATURA | CERINTA DE CALITATE | REFERAT /EXPERTIZA NR./ DATA: | |
| S.C. CARO SERV COM S.R.L. PIATRA NEAMT | | | Beneficiar: S.C. NATALIA ARTIFICIAL INCEPTION S.R.L. | | |
| Nr. pr. 024/2022 | | | | | |
| CALITATE ELABORATOR | NUME | SEMNATURA | SCARA | Den. proiect: P.U.Z. in vederea lotizarii si construirii | |
| SEF PROIECT: | arh. R. FODOR | | 1/500 | Adresa: str. Plantelor, In. Piatra Neamt | |
| PROIECTAT: | arh. R. FODOR | | | PLAN DE SITUATIE - propunere | |
| DESENAT: | arh. R. FODOR | | DATA | PLAN DE INCADRARE IN ZONA | |
| DIR. SOC: | arh. R. FODOR | | 02.2023 | U2 | |