


PLAN DE INCADRARE IN ZONA

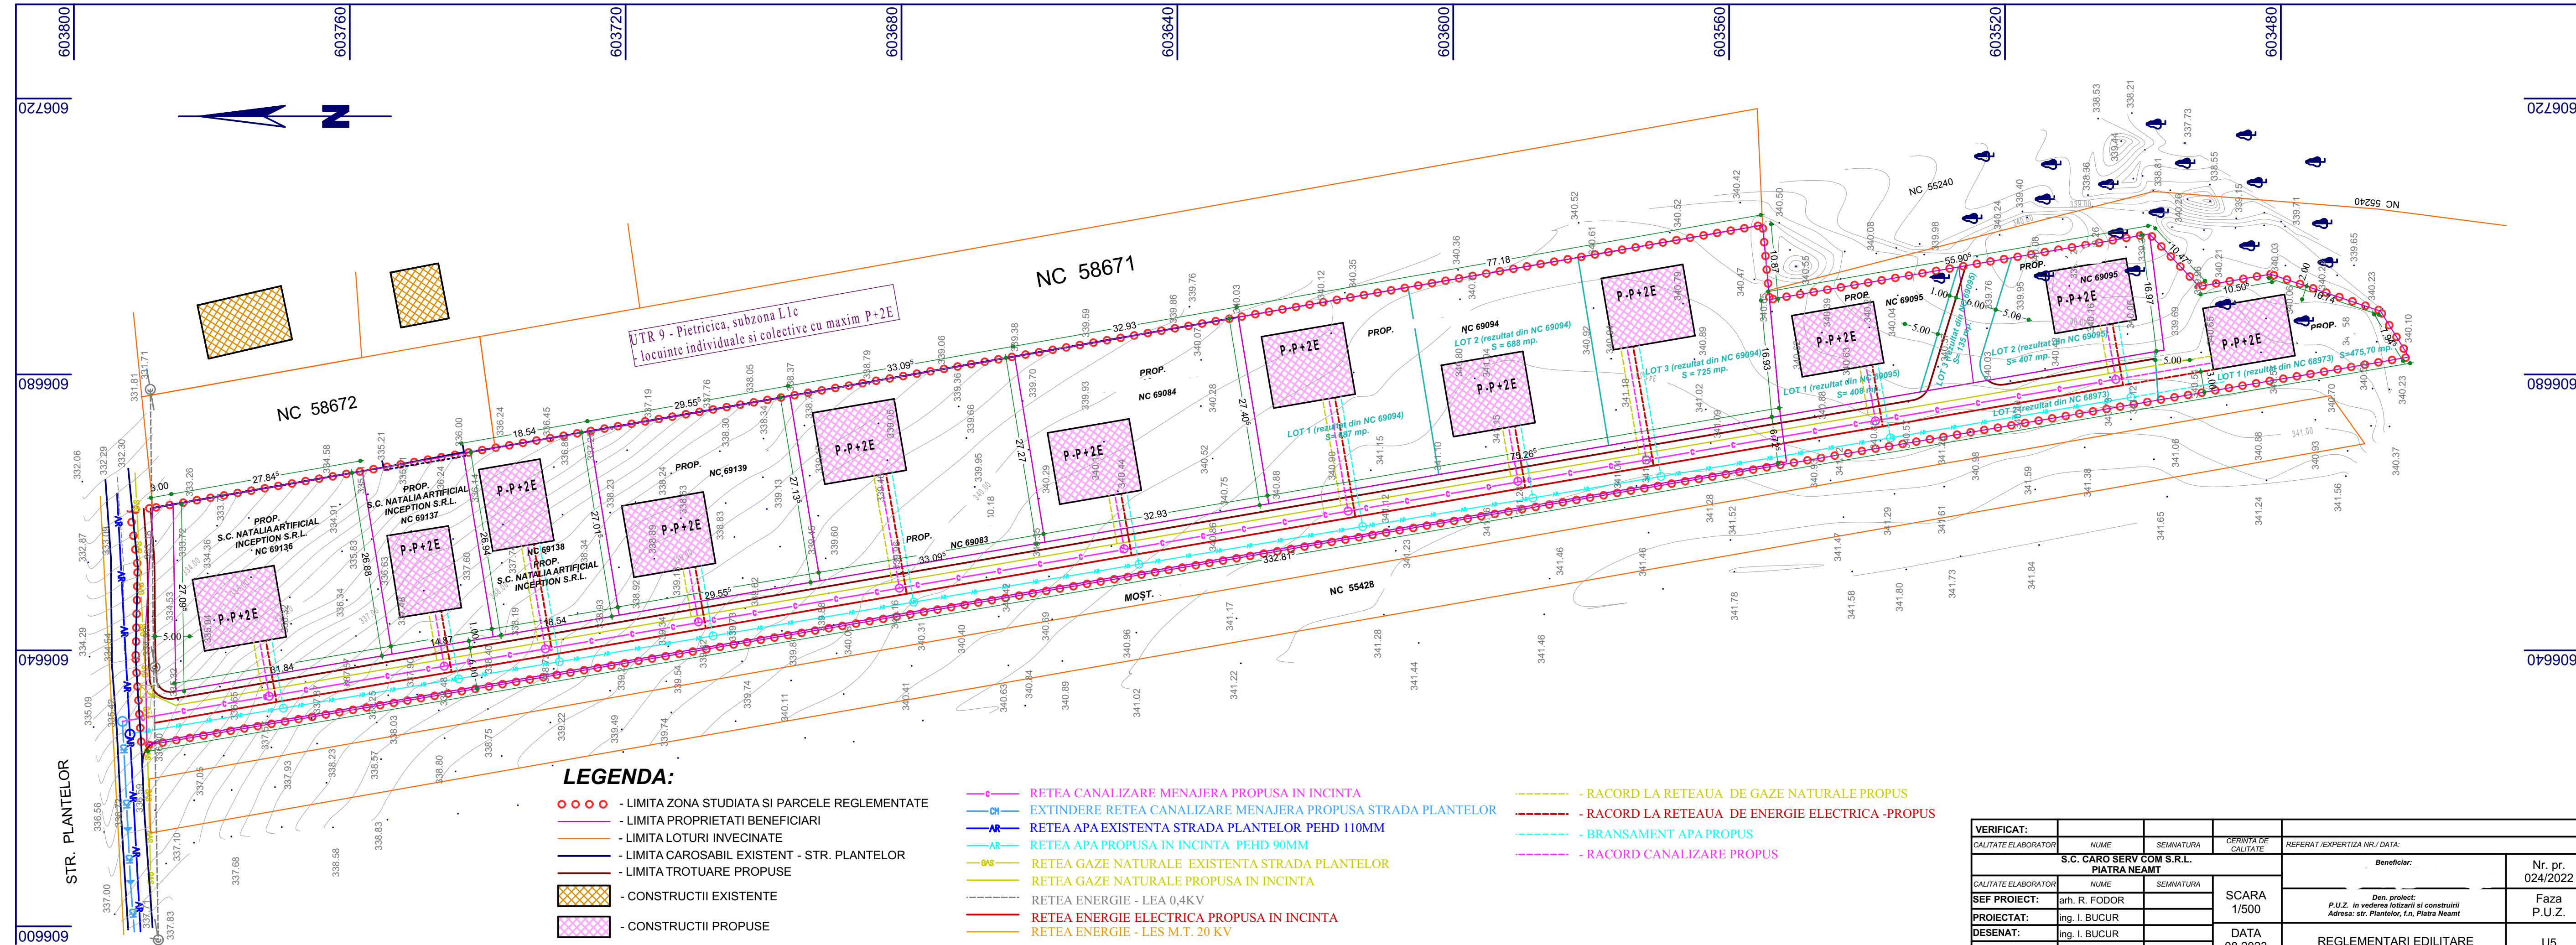

LEGENDA:

- ○ ○ ○ - LIMITA ZONA STUDIATA SI PARCELE REGLEMENTATE
- — — — - LIMITA PROPRIETATI BENEFICIARI
- — — — - LIMITA LOTURI INVECINATE
- — — — - LIMITA CAROSABIL EXISTENT - STR. PLANTELOR
- — — — - LIMITA TROTUARE PROPUSE
- ▨ - CONSTRUCTII EXISTENTE
- ▨ - CONSTRUCTII PROPUSE
- — — — - RETEA CANALIZARE MENAJERA PROPUSA IN INCINTA
- — — — - EXTINDERE RETEA CANALIZARE MENAJERA PROPUSA STRADA PLANTELOR
- — — — - RETEA APA EXISTENTA STRADA PLANTELOR PEHD 110MM
- — — — - RETEA APA PROPUSA IN INCINTA PEHD 90MM
- — — — - RETEA GAZE NATURALE EXISTENTA STRADA PLANTELOR
- — — — - RETEA GAZE NATURALE PROPUSA IN INCINTA
- — — — - RETEA ENERGIE - LEA 0,4KV
- — — — - RETEA ENERGIE ELECTRICA PROPUSA IN INCINTA
- — — — - RETEA ENERGIE - LES M.T. 20 KV
- — — — - RACORD LA RETEAUA DE GAZE NATURALE PROPUS
- — — — - RACORD LA RETEAUA DE ENERGIE ELECTRICA -PROPUS
- — — — - BRANSAMENT APA PROPUS
- — — — - RACORD CANALIZARE PROPUS

VERIFICAT:				
CALITATE ELABORATOR:	NUME	SEMNAURA	CERINTA DE CALITATE	REFERAT /EXPERTIZA NR./ DATA:
S.C. CARO SERV COM S.R.L. PIATRA NEAMT				Beneficiar:
CALITATE ELABORATOR:	NUME	SEMNAURA	SCARA	Nr. pr.
SEF PROIECT:	arh. R. FODOR		1/500	024/2022
PROIECTAT:	ing. I. BUCUR		DATA	Faza
DESENAT:	ing. I. BUCUR		08.2023	P.U.Z.
DIR. SOC:	arh. R. FODOR		REGLEMENTARI EDILITARE	U5