


PLAN DE ÎNCADRARE ÎN ZONA

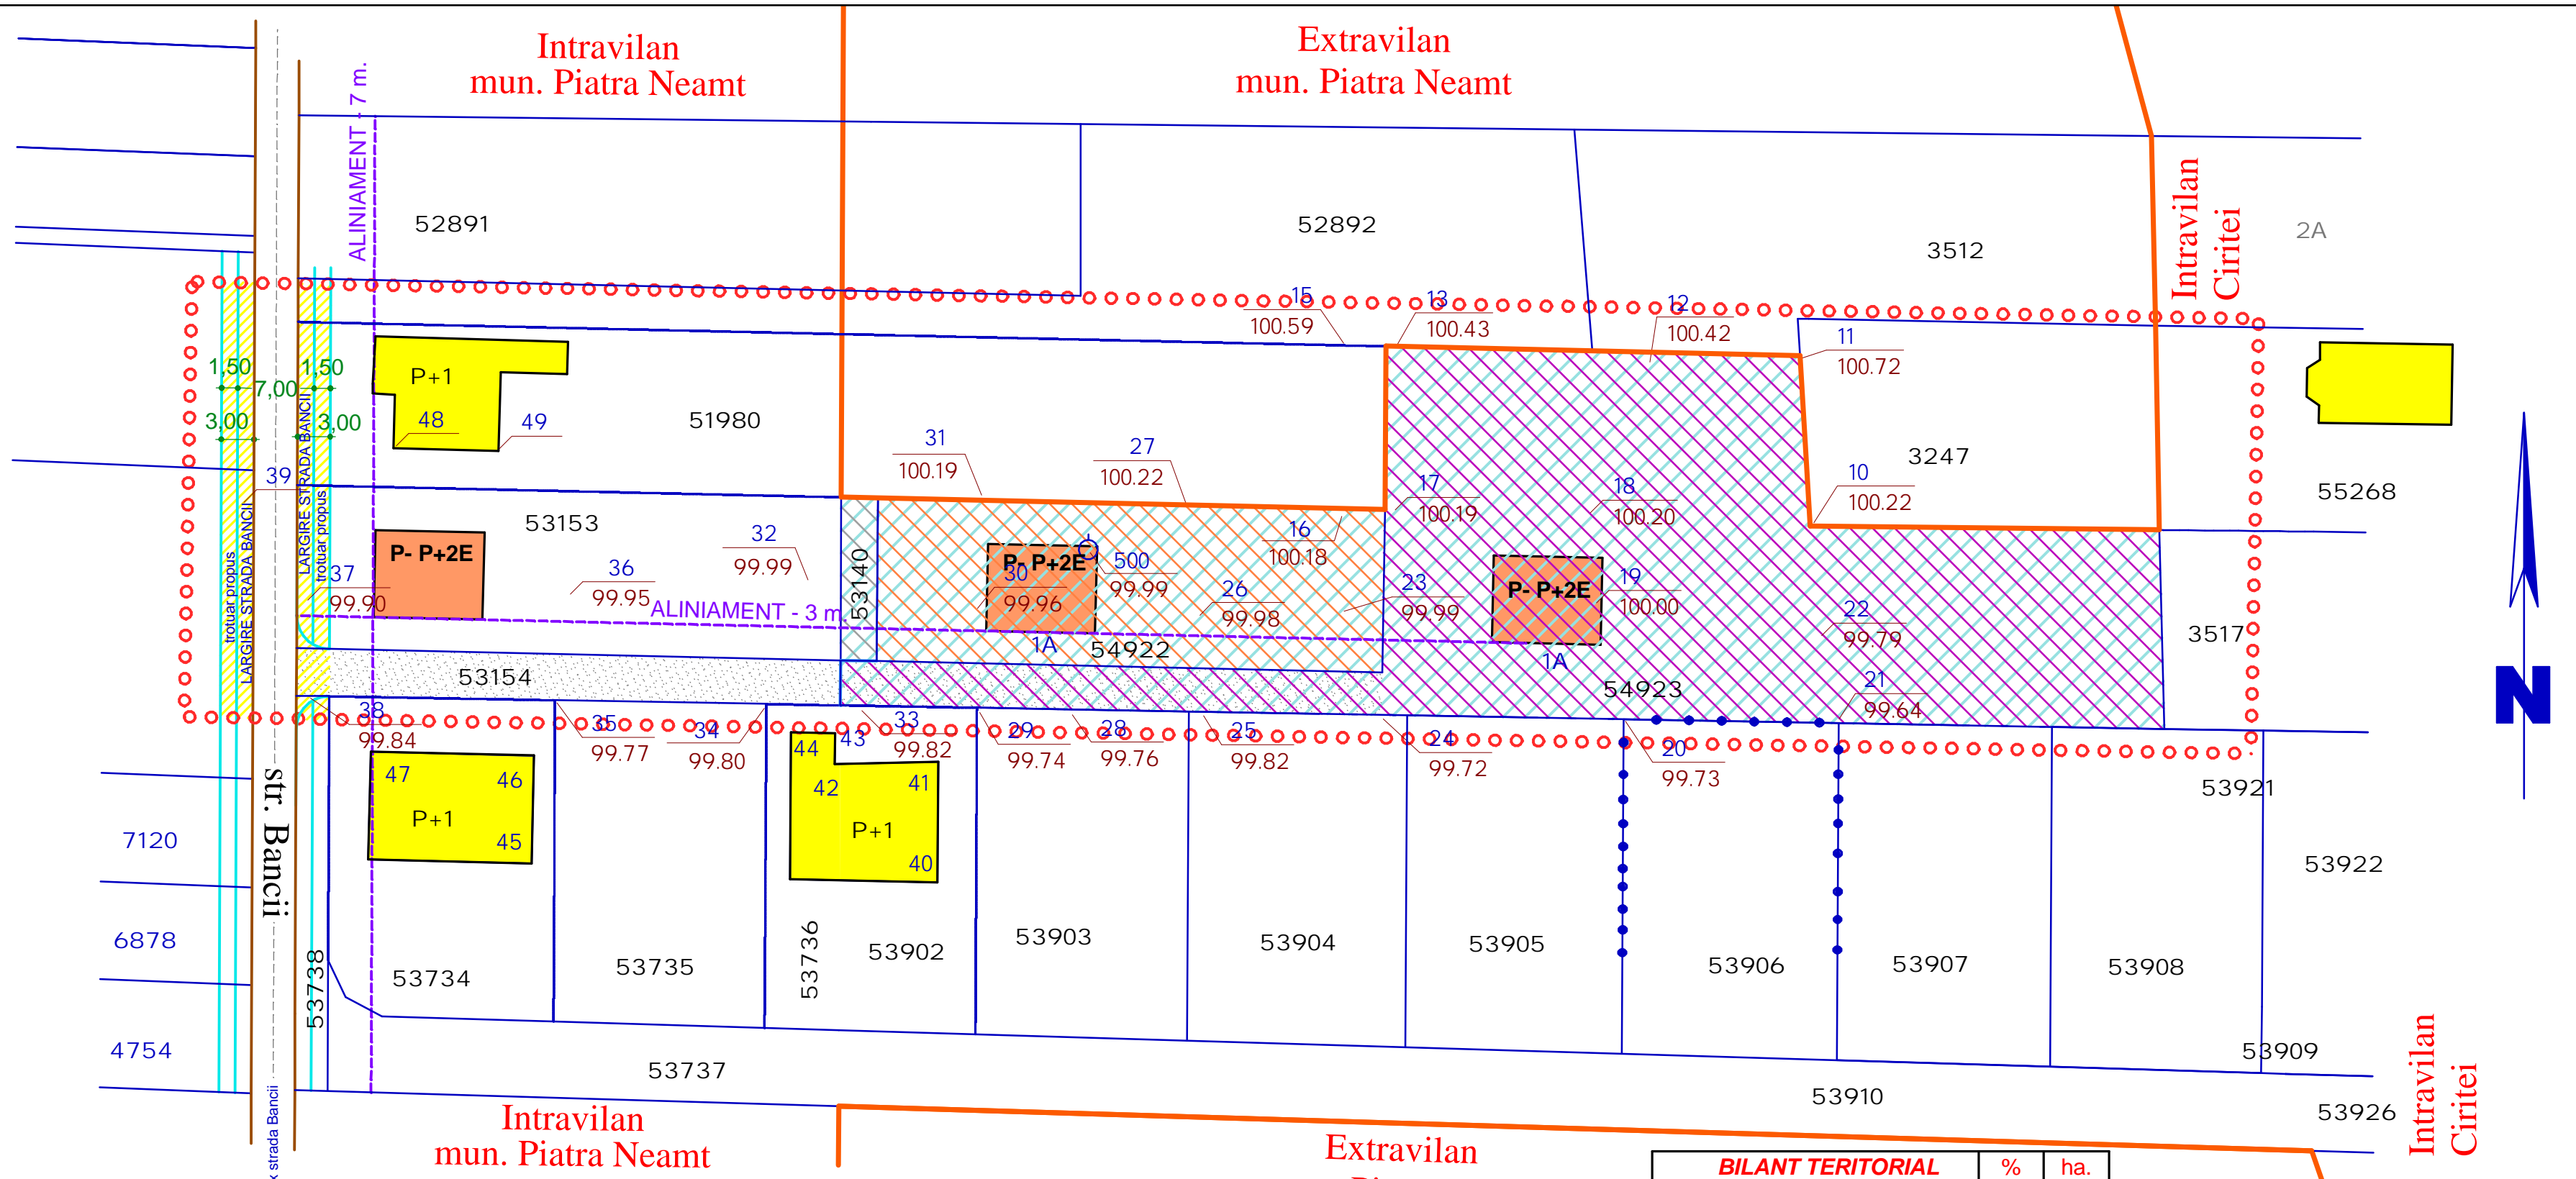

LEGENDA:

- ○ ○ ○ ○ ○ ○ ○ ○ ○ - LIMITA ZONA STUDIATA
- — — — — - LIMITA DRUM EXISTENT
- — — — — - LIMITA PROPRIETATI INVECINATE
- — — — — - LIMITA INTRAVILAN-EXTRAVILAN PROPUIS
- - CONSTRUCTII EXISTENTE
- - CONSTRUCTII PROPUSE

- ▨ - TEREN PROPUS PENTRU INTRODUCERE IN INTRAVILAN - S=2852 mp.
- ▨ - TEREN PROP. MUNTEANU MIHAI VIOREL - S=698 mp.
- ▨ - TEREN PROP. PUSCALAU STEFAN - S=2104 mp.
- ▨ - TEREN PROP. URSERESCU DANUT - S=50 mp.
- ▨ - TEREN PROPUS PENTRU LARGIREA STRAZII BANCII
- ▨ - DRUM PRIVAT DE ACCES- EXISTENT

BILANT TERITORIAL		
	%	ha.
- ZONA DESTINATA LOCUINTELOR	4,804	0,0365
- SPATII VERZI	84,736	0,6440
- CIRCULATII AUTO SI PIETONALE	10,460	0,0795
TOTAL	100%	0,7600

P.O.T. max. admis = 50%
C.U.T. max. admis = 1

CALITATE ELABORATOR	NUME	SEMNETURA	CERINTA DE CALITATE	REFERAT /EXPERTIZA NR./ DATA:
S.C. CARO SERV COM S.R.L. PIATRA NEAMT J27/1904/92				Beneficiar: MUNTEANU MIHAI VIOREL
PROIECTAT: arh. R. FODOR				Nr. pr. 124/2014
DESENAT: arh. R. FODOR				Faza P.U.Z.
DIR. SOC: ing. O. PALAMARIU				REGLEMENTARI URBANISTICE A2

SCARA 1/500
DATA 06.2014
Den. proiect: INTRODUCERE TEREN IN INTRAVILAN IN VEDEREA CONSTRUIRII
Adresa: tarla Banca, f.n, Piatra Neamt