


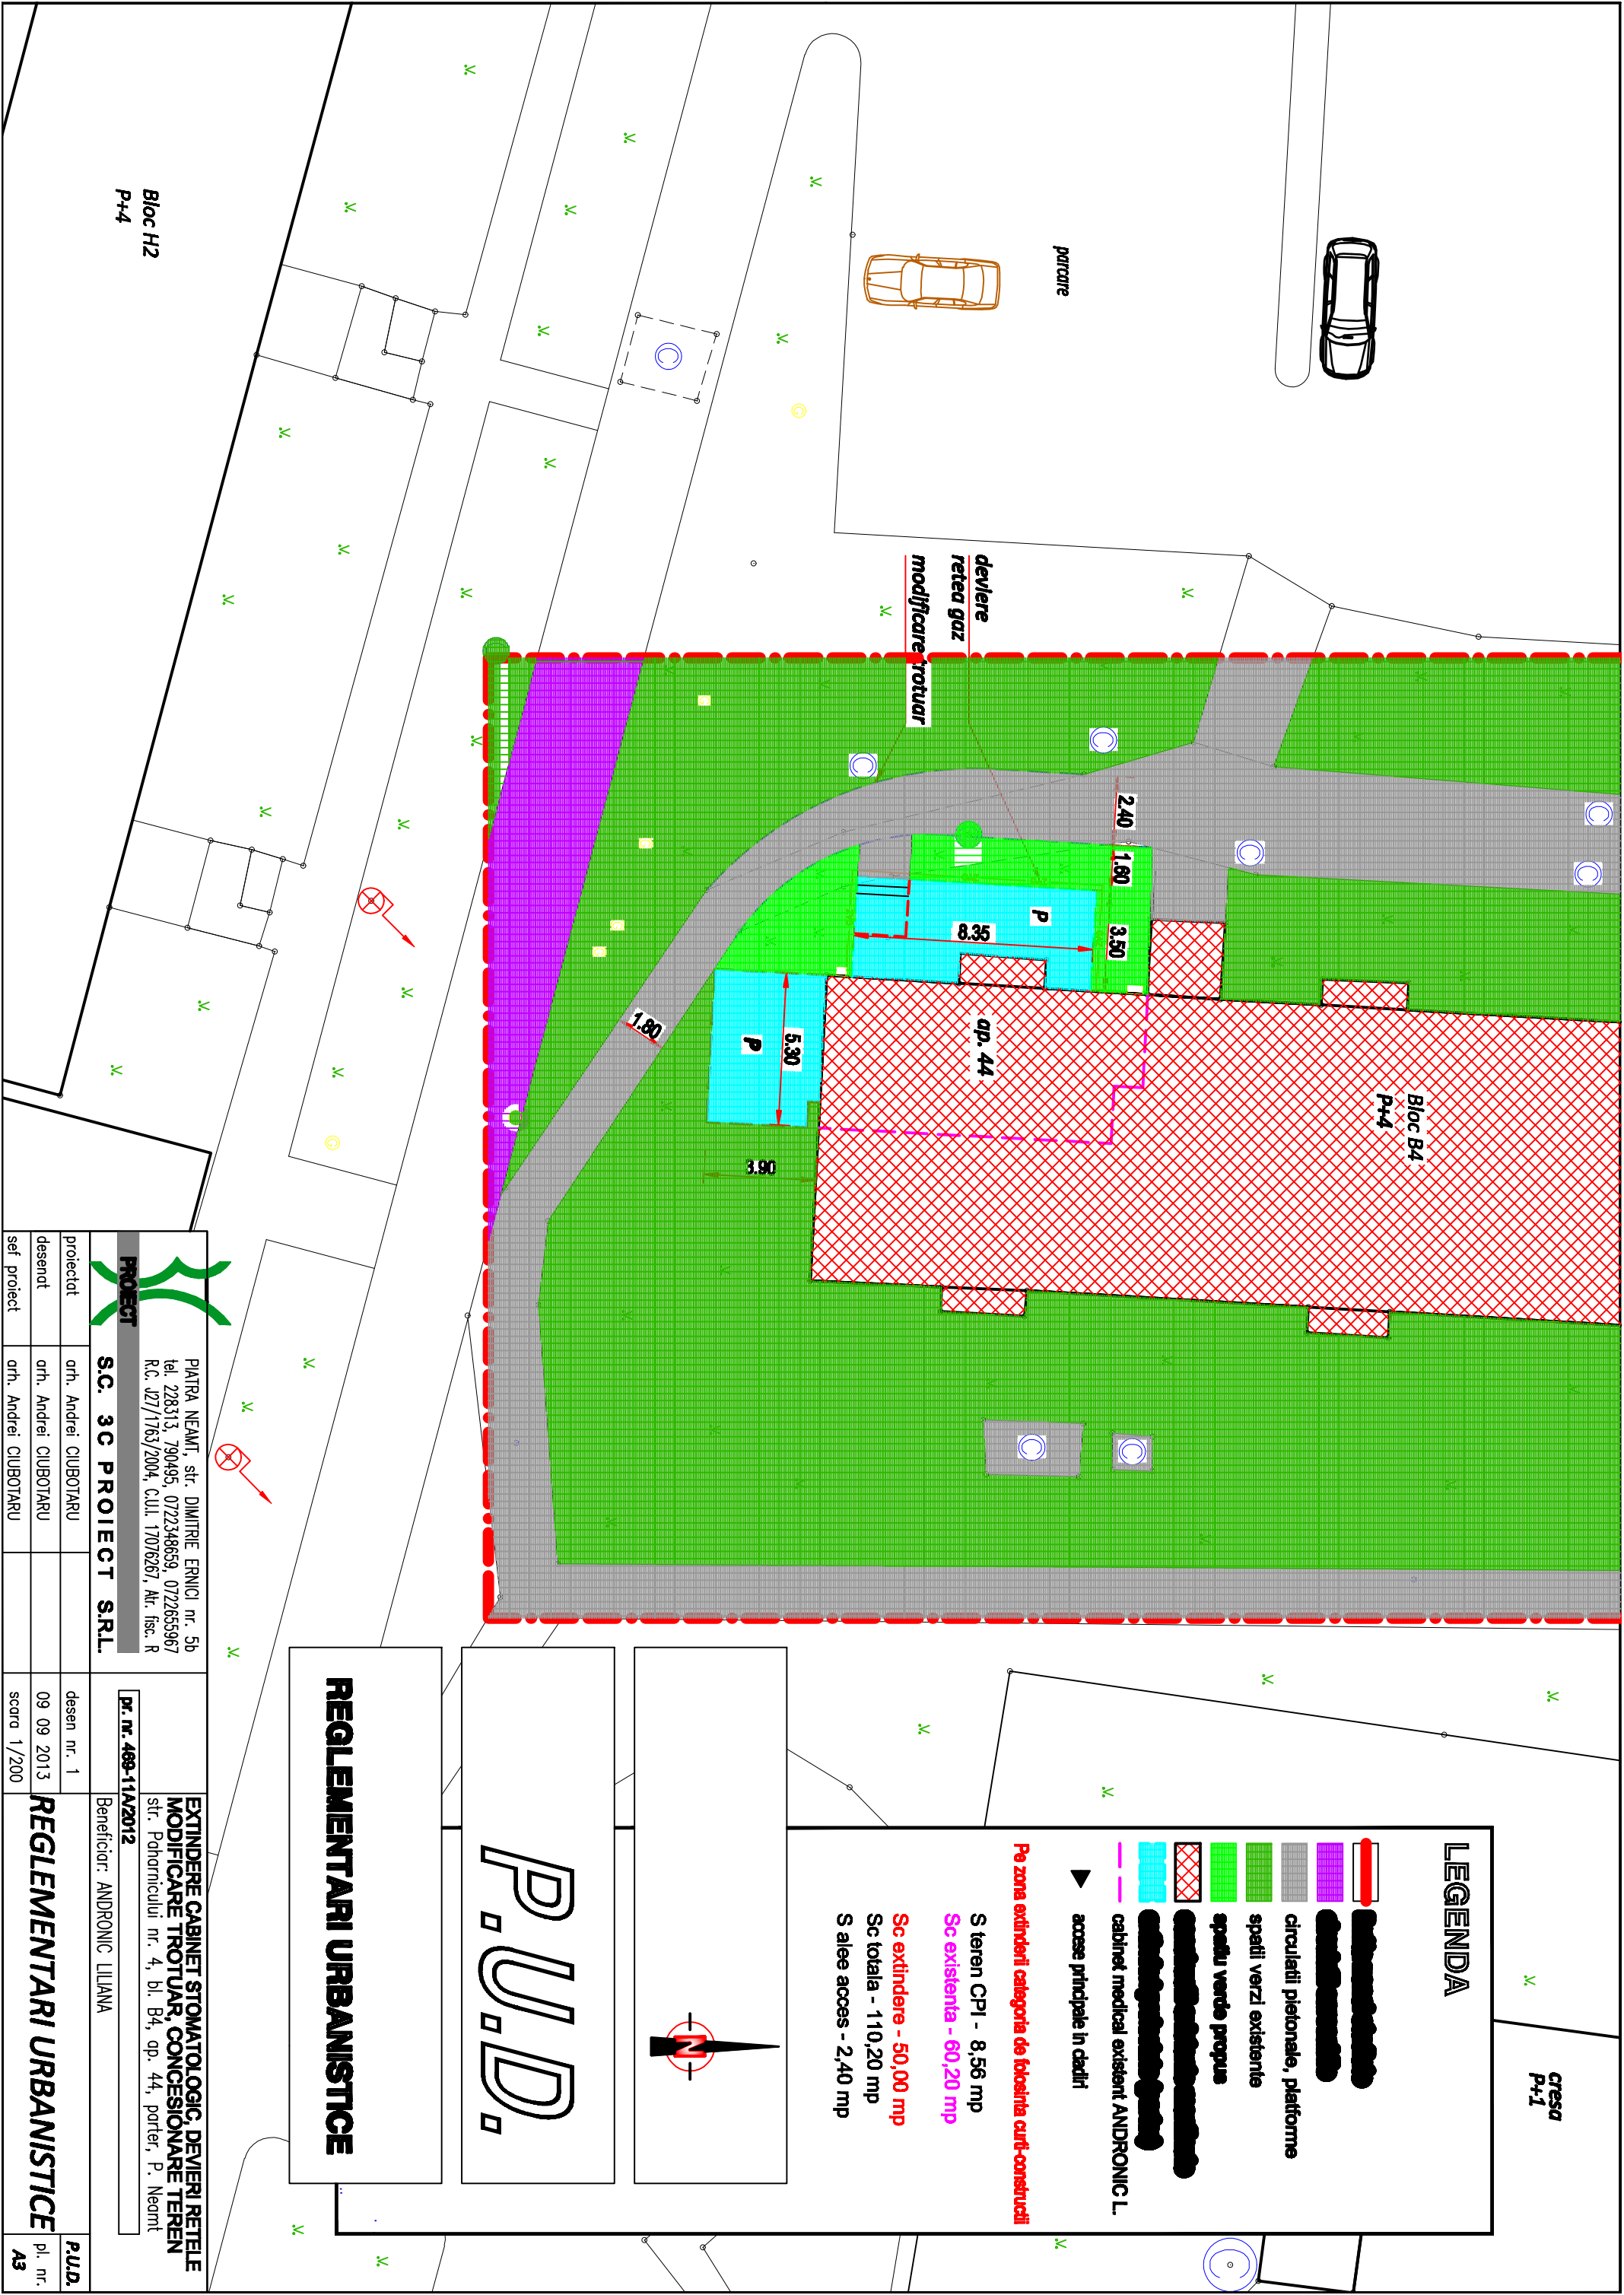

cresa
P+1

LEGENDA

- extindere
- cabinete medical existente ANDRONIC L.
- circulateii pietonale, platforme
- spatii verzi existente
- spatii verzi propuse
- cabinete medical existente ANDRONIC L.
- accese principale in cadrul

Pe zone extinderii categoria de folosinta curti-construcții

- S teren CPI - 8,56 mp
- Sc existenta - 60,20 mp
- Sc extindere - 50,00 mp
- Sc totala - 110,20 mp
- S alee acces - 2,40 mp



P.U.D.

REGLEMENTARI URBANISTICE

		PIATRA NEAMT, str. DIMITRIE ERNICI nr. 5b tel. 228313, 790495, 0722348659, 0722655967 R.C. J27/1763/2004, C.U.I. 17076267, Alr. fisc. R		EXTINDERE CABINET STOMATOLOGIC, DEVERIERI REȚELE MODIFICARE TROTUAR, CONCESIONARE TEREN str. Pohanricului nr. 4, bl. B4, ap. 44, parter, P. Neamt	
PROIECT		S.C. 3C PROIECT S.R.L.		PR. nr. 468-11A/2012	
Beneficiar: ANDRONIC LILIANA		desen nr. 1		Beneficiar: ANDRONIC LILIANA	
proiectat		arh. Andrei CUBOTIARU		09 09 2013	
desenat		arh. Andrei CUBOTIARU		scara 1/200	
sef proiect		arh. Andrei CUBOTIARU			

REGLEMENTARI URBANISTICE

P.U.D.
pl. nr.
A3

Bloc H2
P+4