


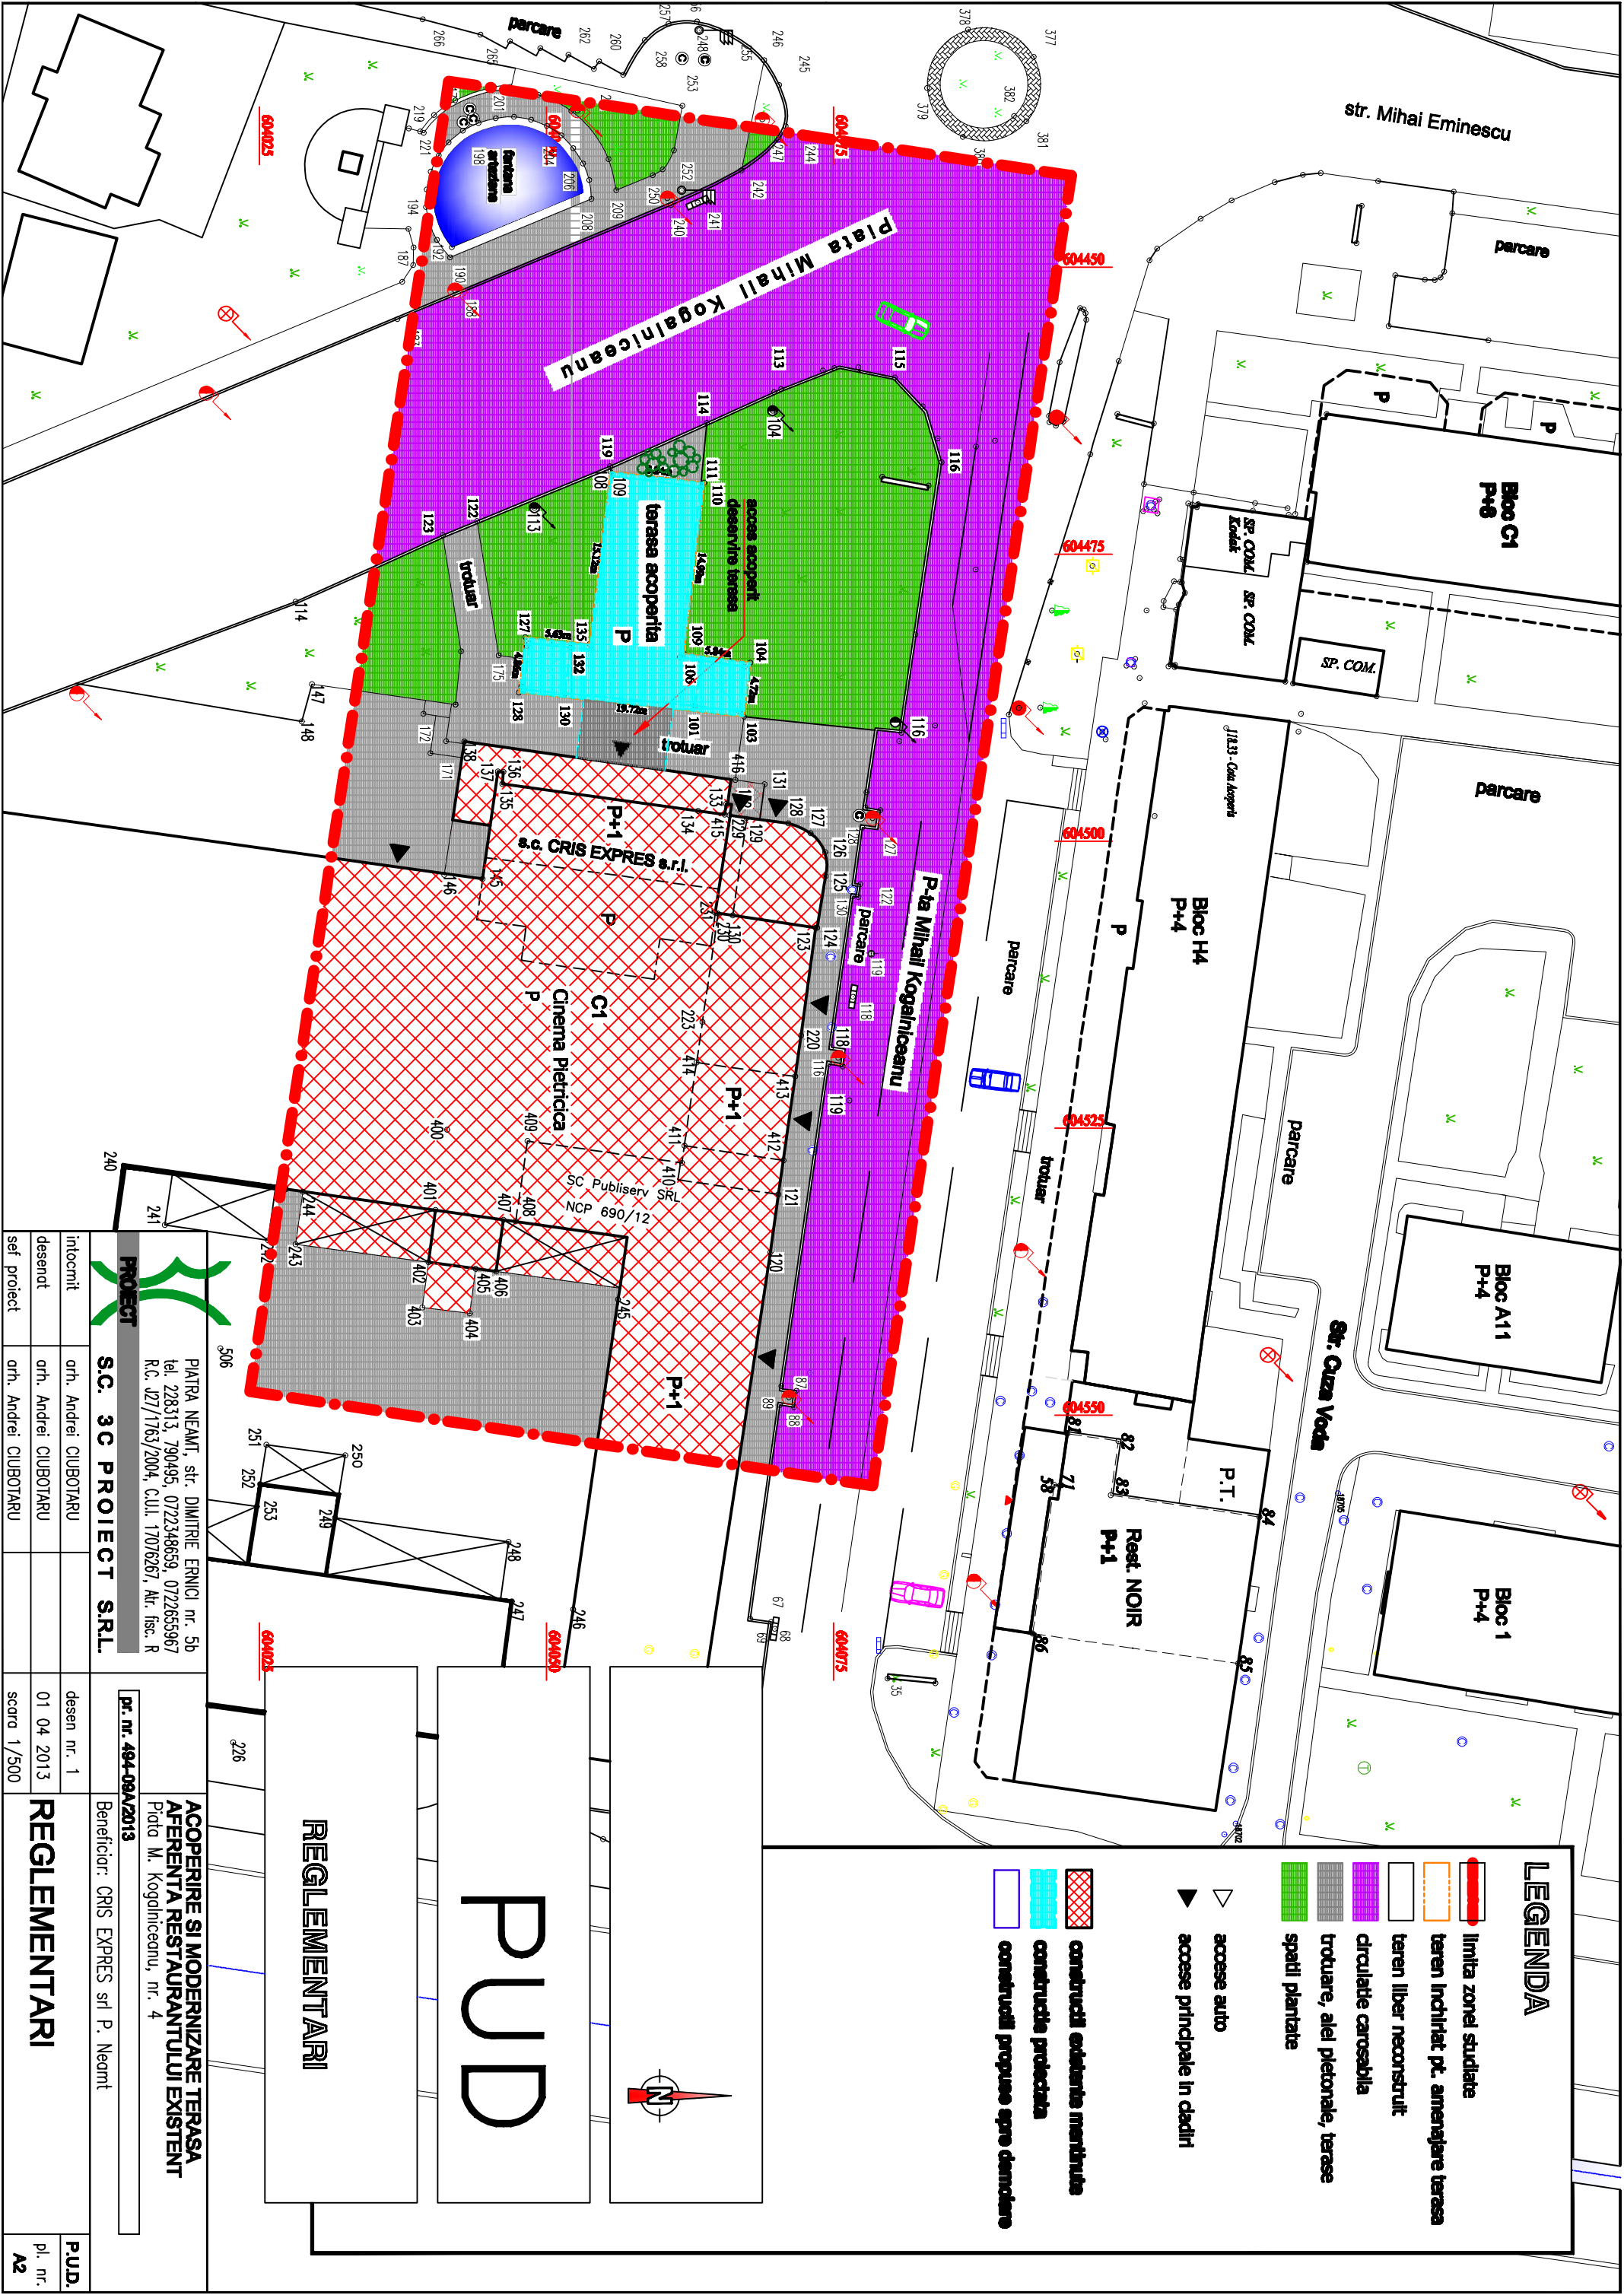

LEGENDA

- limita zonei studiate
- teren inchisat pt. amenajare terasa
- teren liber neconstruit
- circulatie carosabila
- trotuare, alee pietonale, terase
- spatii plantate
- accese auto
- accese principale in cadrul
- construcii existente marituate
- construcii protectate
- construcii propuse spre demolare

PUD

REGLEMENTARI

PROIECT S.C. 3C PROIECT S.R.L. PIATRA NEAMT, str. DIMITRIE ERINCI nr. 5b tel. 228313, 790495, 0722348659, 0722655967 R.C. J27/1763/2004, C.U.I. 17076267, Alr. fisc. R

intocmit	arh. Andrei CUBOTARU	desen nr. 1	P.U.D.
desenat	arh. Andrei CUBOTARU	01 04 2013	pl. nr.
sef proiect	arh. Andrei CUBOTARU	scara 1/500	A2