


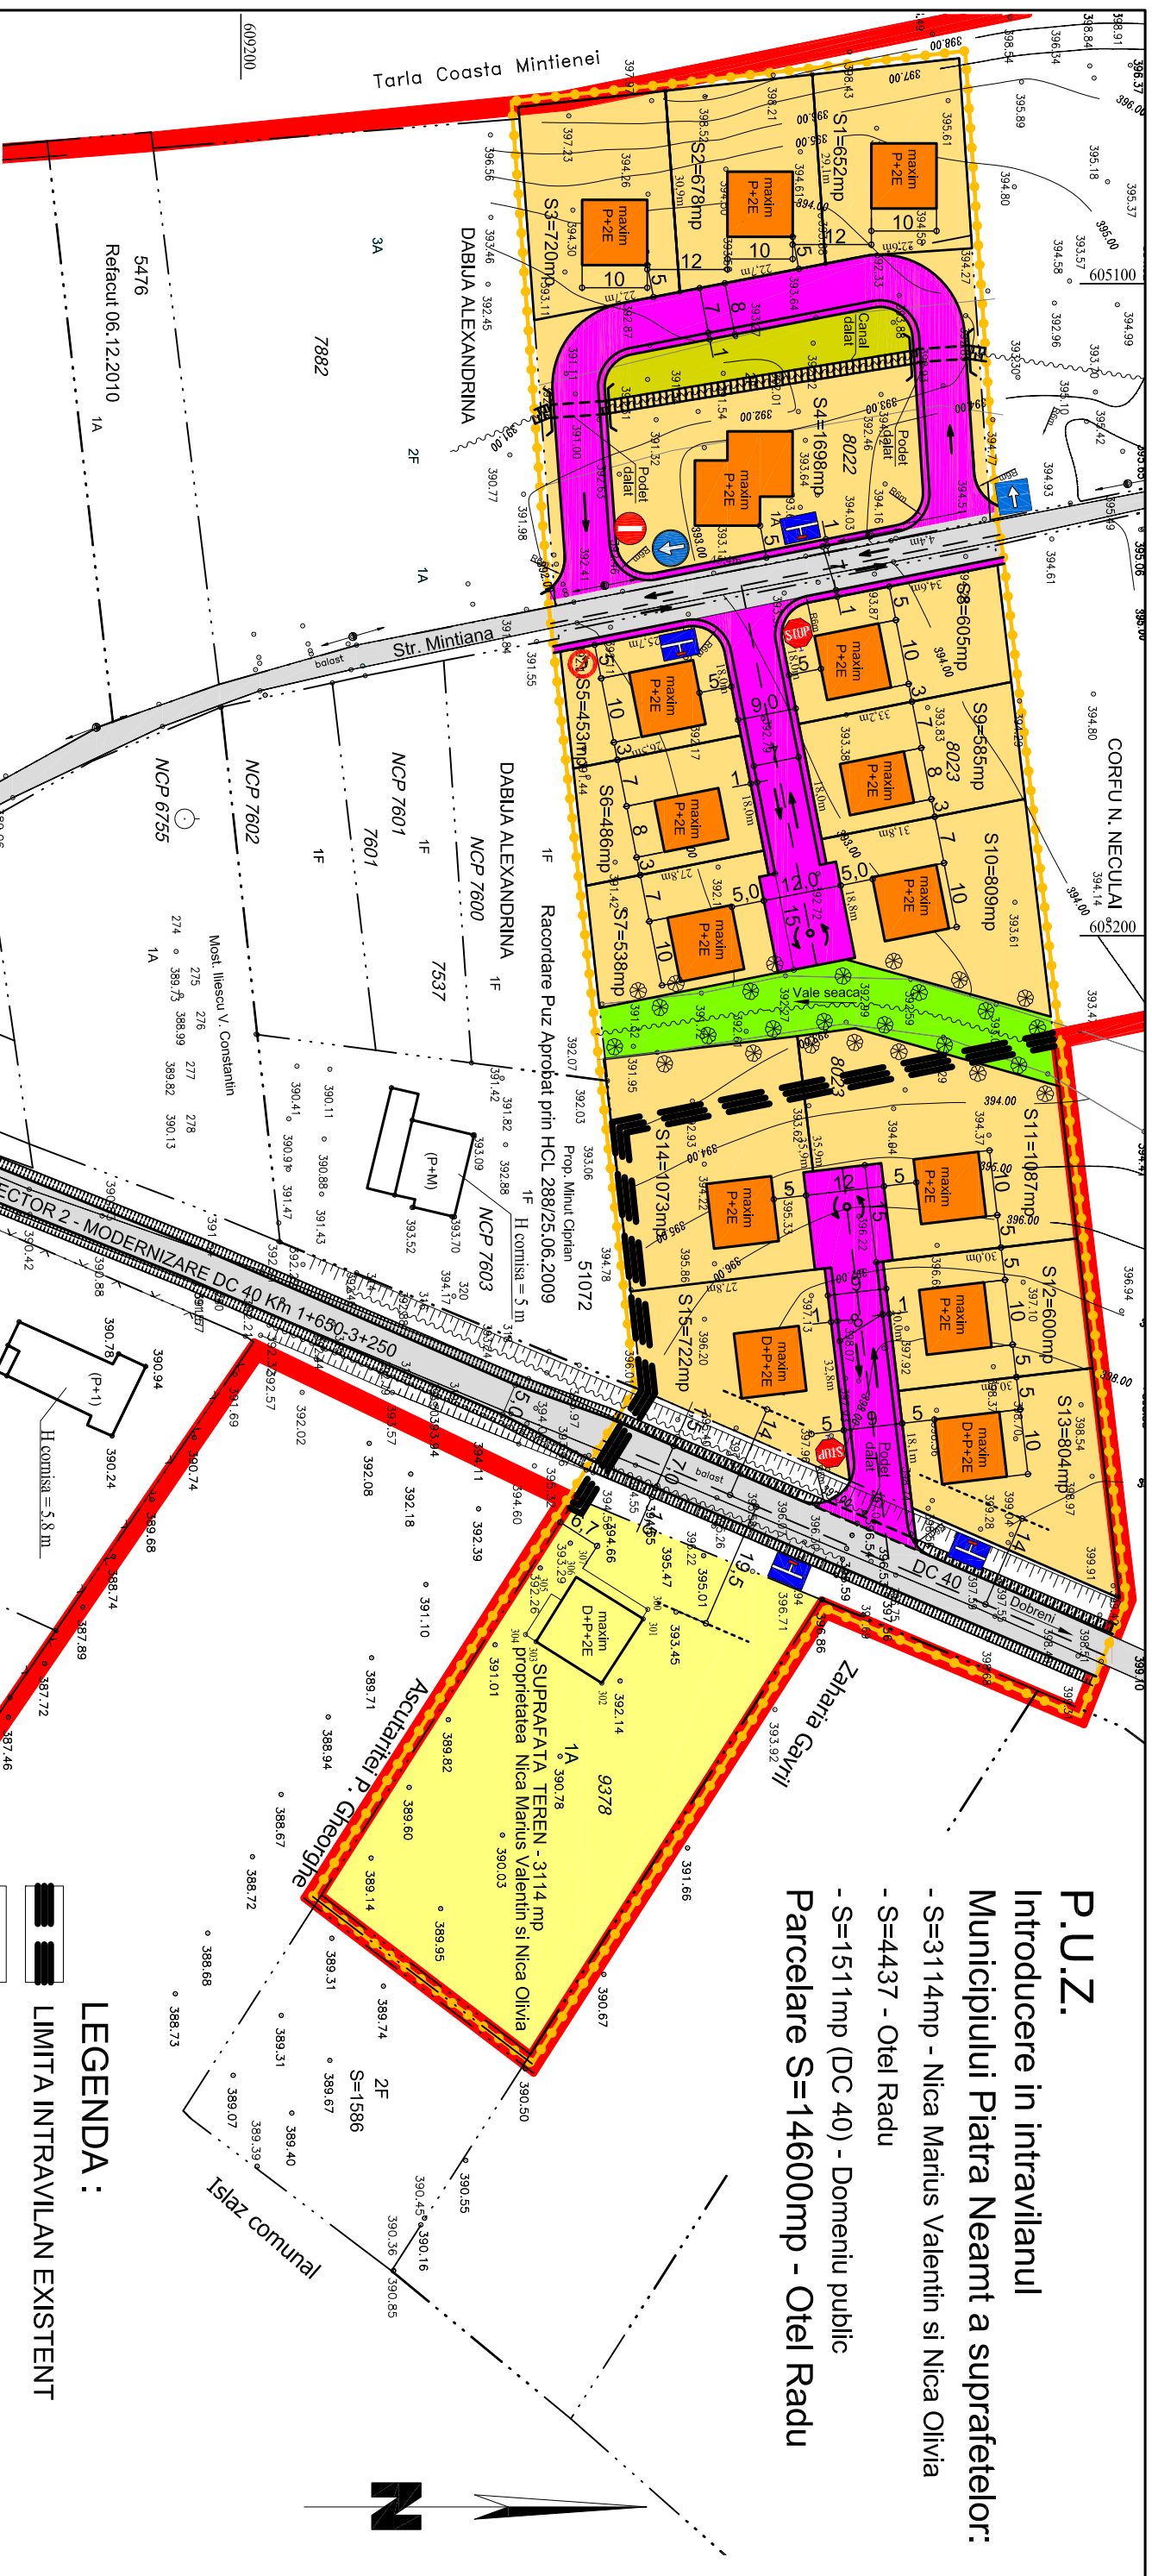

P.U.Z.

Introducere in intravilanul Municipiului Piatra Neamt a suprafetelor:

- S=3114mp - Nica Marius Valentin si Nica Olivia
- S=4437 - Otel Radu
- S=1511mp (DC 40) - Domeniu public
Parcelare S=14600mp - Otel Radu

LEGENDA:

- The diagram illustrates the layout of the 'IMPERIUL' estate, showing various colored blocks representing different areas and their boundaries. The blocks are arranged in a grid-like fashion, with some blocks having internal patterns or colors indicating specific features.

 - LIMITA INTRAVILAN EXISTENT**: Represented by a black block with a white border.
 - LIMITA INTRAVILAN PROPUSE**: Represented by a red block with a white border.
 - LIMITA ZONA STUDIATA**: Represented by a yellow block with a white border and a yellow dot pattern.
 - LIMITA PROPRIETATI PARTICULARE**: Represented by a white block with a black border.
 - SUPRAFATA TEREN proprietatea Nica Marius Valentin si Nica Olivia**: Represented by a yellow block with a white border and a yellow dot pattern.
 - SUPRAFATA TEREN proprietatea Otel Radu**: Represented by a yellow block with a white border and a yellow dot pattern.
 - DRUMURI EXISTENTE/ACCESSE PROPUSE**: Represented by a grey block with a white border.
 - CLADIRI EXISTENTE**: Represented by a white block with a black border.
 - CLADIRI PROPUSE**: Represented by an orange block with a white border.
 - SPATIU VERDE AMENAJAT**: Represented by a green block with a white border.

B.I.A. Arhitect ROPOTICA Înscriș OAR - 62 din 15.04.2005 Piatra Neamț			<u>Beneficiar:</u> Nica Marius Valentin și Nica Olivia Otel Radu	Pr. nr. 17/2012
SPECIFICATIE	NUME	SEMNATURA	<u>Titlu proiect:</u> INTRODUCERE IN INTRAVILANUL MUNICIPIULUI PIATRA NEAMT A SUPRAFETEI S=7551 mp SI PARCELA RE S=14600mp	Faza: PUZ
SEF PROIECT	<i>arh. Ropotica Teodora</i>	Scara: 1:1000		
PROIECTAT	<i>ing. Atomulesci Gabriel</i>			
DESEMAT	<i>ing. Atomulesci Gabriel</i>	Data: 2012	<u>Titlu planșă:</u> REGLEMENTAREA CIRCULATIEI	Planșă nr. 5