


PLAN DE SITUATIE

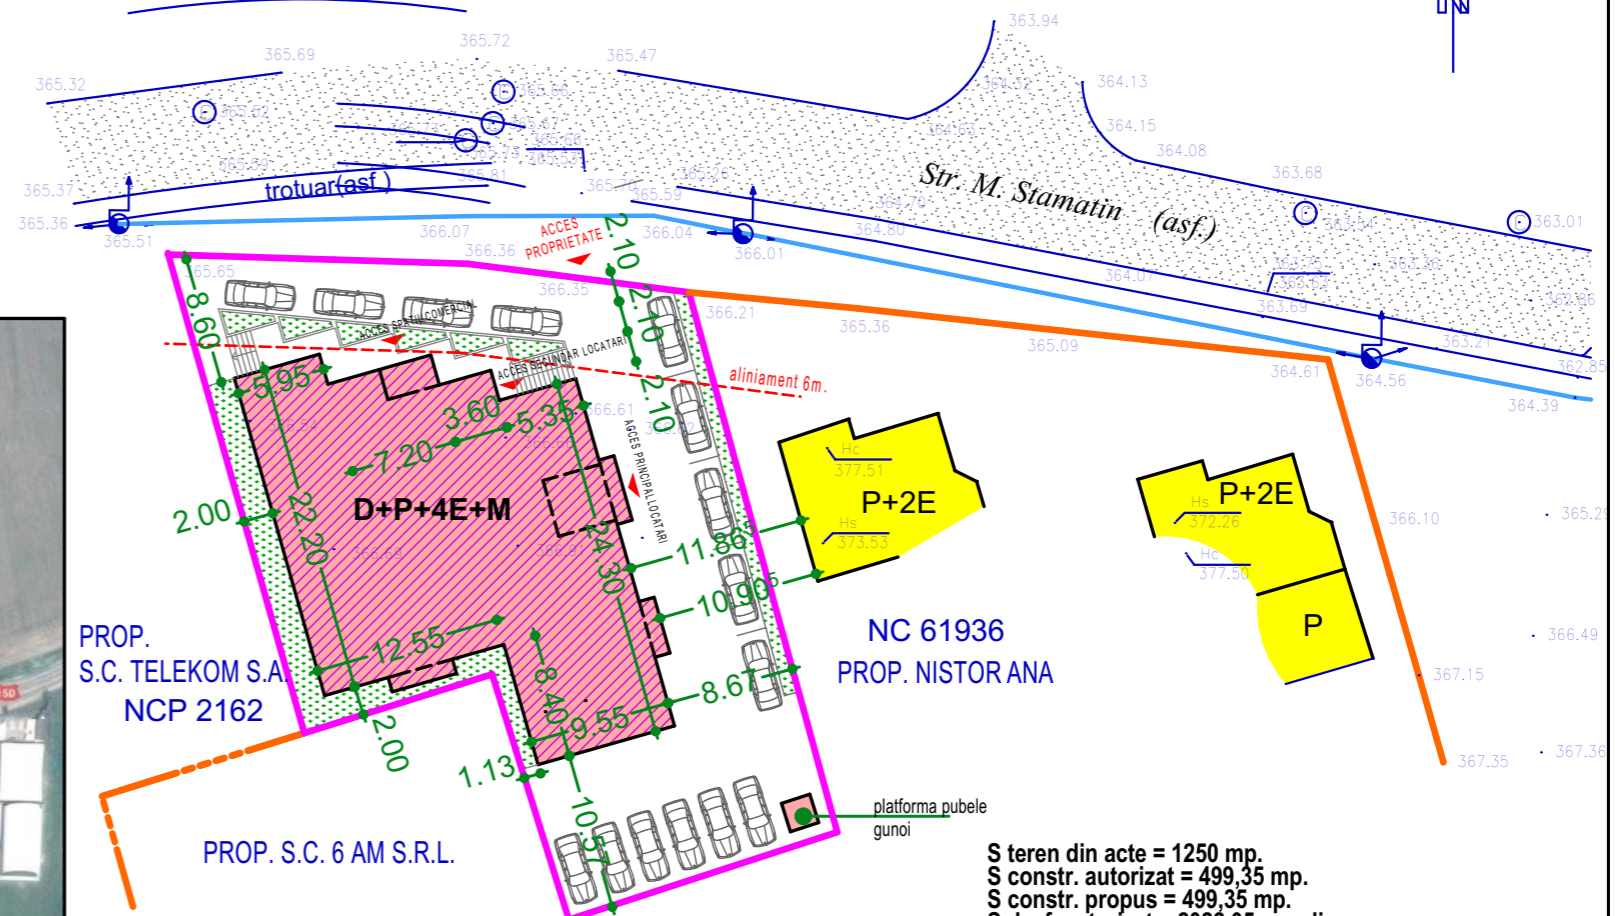

PLAN DE INCADRARE IN ZONA



LEGENDA :

- LIMITA PROPRIETATE BENEFICIAR
- CONSTRUCTII EXISTENTE
- CONSTRUCTIE D+P+2E IN CURS DE EXECUTIE CONFORM AUT. NR. 69 DIN 14.03.2018
- CONSTRUCTIE PROPUSA PRIN MODIFICARE TEMA PROIECTARE - D+P+4E+M
- CIRCULATII AUTO SI PIETONALE EXISTENTE
- SPATII VERZI
- LIMITA PROPRIETATI INVECINATE

S teren din acte = 1250 mp.
 S constr. autorizat = 499,35 mp.
 S constr. propus = 499,35 mp.
 S desf. autorizat = 2022,05 mp. din care
 S demisol = 495,25 mp.
 S terase, logii si podeste acoperite = 131,17 mp.
 S desf. propus = 3300 mp. din care
 S demisol = 495,25 mp.
 POT autorizat = 39,94%
 POT propus = 39,94%
 CUT autorizat = 1,22
 CUT propus = 2,24

CALITATE ELABORATOR	NUME	SEMNETURA	CERINTA DE CALITATE	REFERAT /EXPERTIZA NR./ DATA:
S.C. CARO SERV COM S.R.L. PIATRA NEAMT J27/1904/92				Beneficiar: S.C. GENERAL ADULT CONSTRUCT S.R.L. prin NISTOR PETRU Nr. pr. 116/2018
CALITATE ELABORATOR	NUME	SEMNETURA	SCARA	Den. proiect: MODIFICARE TEMA PROIECTARE BLOC LOCUINTE COLECTIVE D+P+2E (AUT. NR. 89 DIN 14.03.2018) - ETAJARE CU 2 NIVELE SI MANSARDA (D+P+4E+M) Amplasament: str. Mihai Stamin, nr. 4, municipiul Piatra Neamt, Jud. Neamt
PROIECTAT:	arh. R. FODOR		1/500	Faza C.U.
DESENAT:	arh. R. FODOR		DATA	PLAN DE SITUATIE
DIR. SOC:	ing. O. PALAMARIU		04.2018	PLAN DE INCADRARE IN ZONA A0