


**DOAMNA**  
LOCALITATE COMPONENTA  
-SC. 1:5000-

**PIATRA NEAMT**  
- situatia existenta -  
**CANALIZARE PLUVIALA**  
- SC. 1:7000 -



**ACTUALIZARE**  
**PUG** PLAN URBANISTIC  
GENERAL  
**MUNICIPIUL PIATRA NEAMT**

ECHIPARE TEHNICO-EDILITARA:  
\*CANALIZARE PLUVIALA\*  
-situatia existenta -

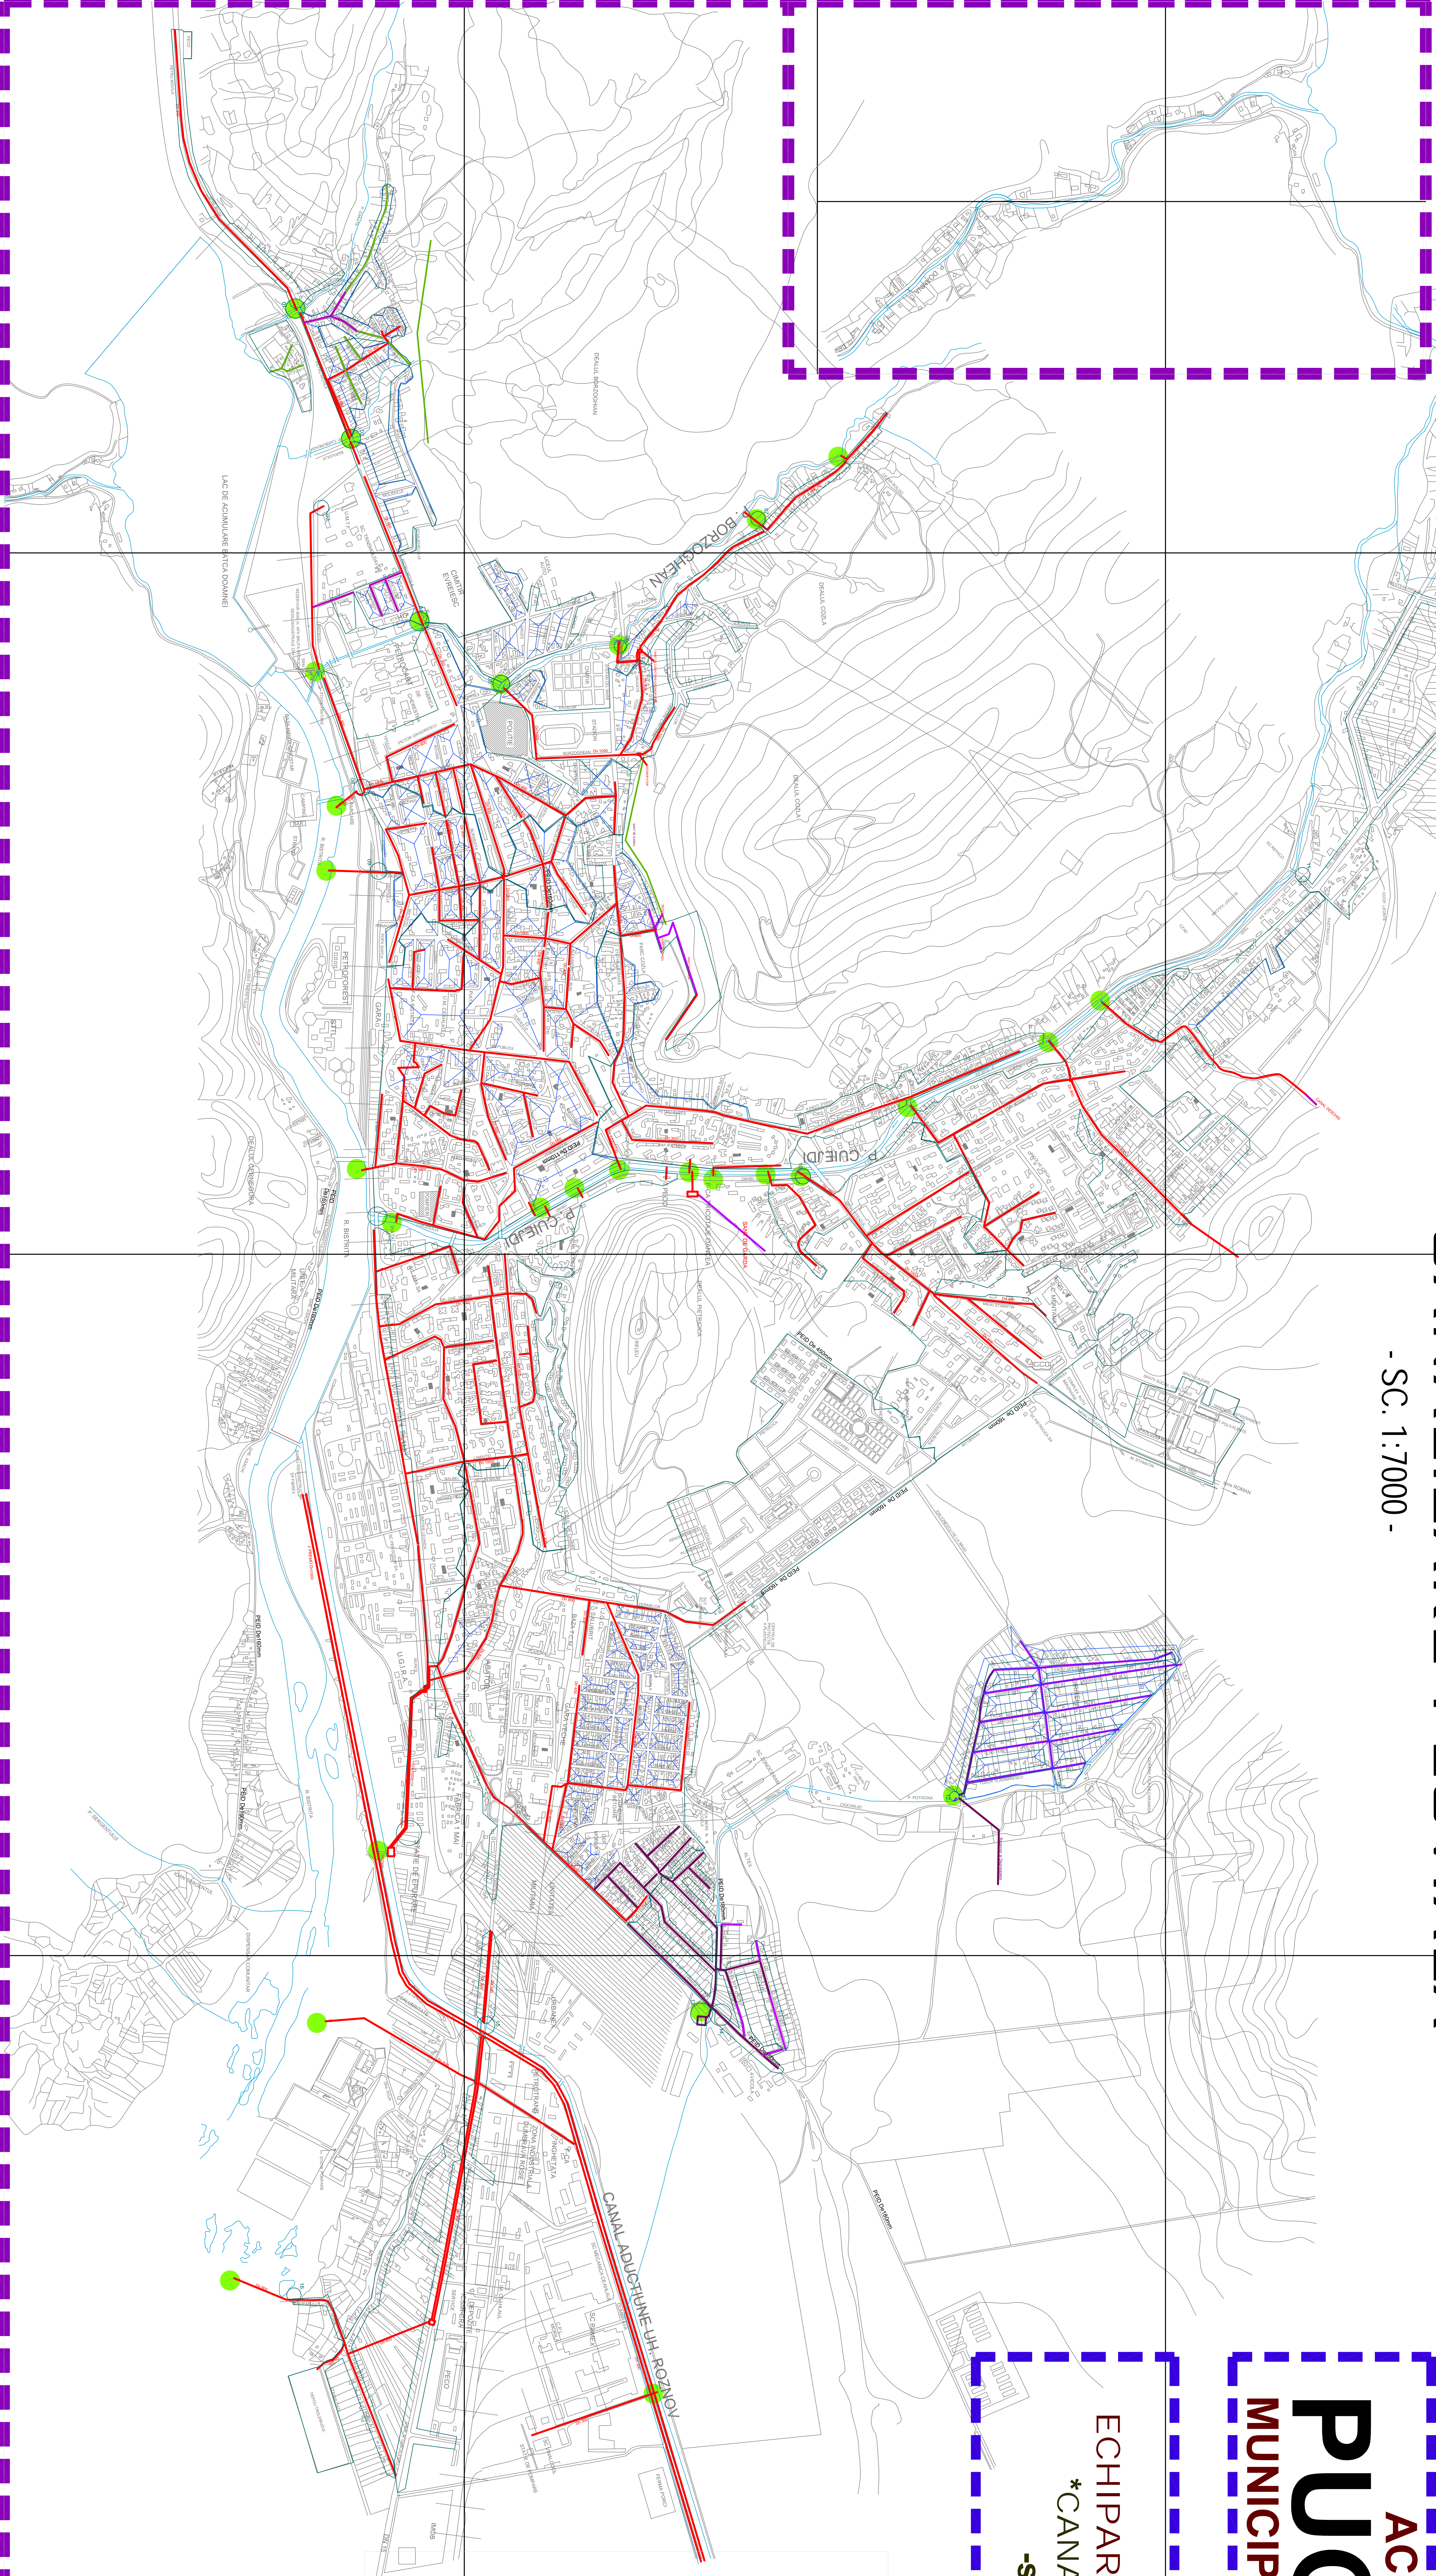

**LEGENDA**

**SITUATIA EXISTENTA**

- Canalizare pluviala existenta
- Rigole canalizare pluviala existente
- Suprafete pe colector
- Bazine de colectare
- Puncte de descarcare in emisar

**PROPUNERI**

- Canalizare pluviala propusa
- Rigole propuse