


PLAN URBANISTIC ZONAL

MUN. PIATRA NEAMT
JUD. NEAMT

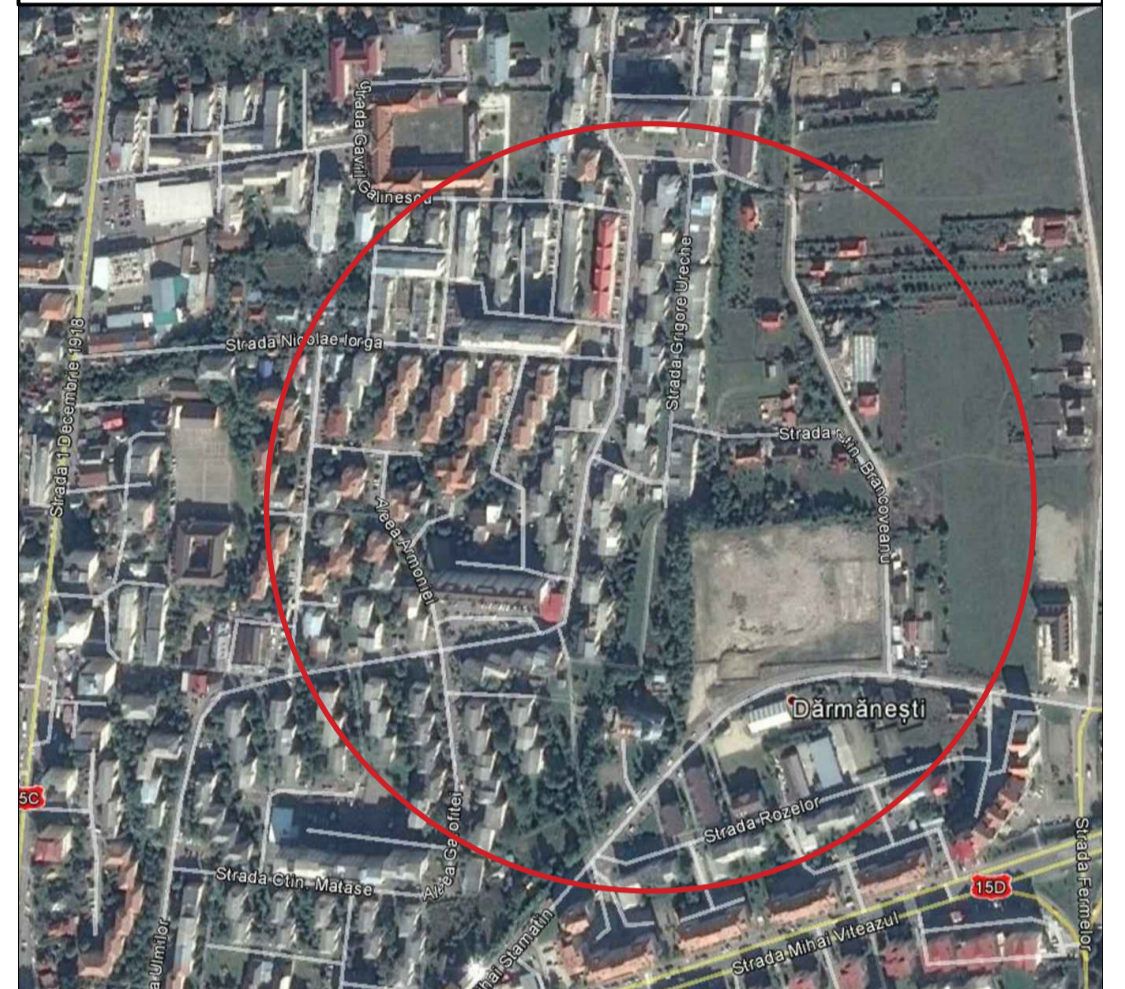

LEGENDA


- LIMITA ZONA STUDIATA
- PROPRIETATI PARTICULARE
- DOMENIU PRIVAT AL U.A.T.
- DOMENIU PUBLIC AL U.A.T.

BILANT TERITORIAL

ZONE FUNCTIONALE	EXISTENT		PROPUS	
	Suprafata (ha)	Procent % din total zona studiata	Suprafata (ha)	Procent % din total zona studiata
LOCUINTE COLECTIVE	1.70ha	23.61%	1.70ha	23.61%
ZONA CURTI CONSTRUCTII	1.55ha	21.52%	1.55ha	21.52%
SPATII VERZI, AGREMENT, PROTECTIE plantari arbori si arbusti ornamentali	1.70ha	23.61%	2.00ha	27.77%
TEREN NEPRODUCTIV	0.59ha	8.19%	0.00ha	0.00%
CONSTRUCTII TEHNICO-EDILITARE	0.01ha	0.13%	0.01ha	0.16%
PARCARI	0.40ha	5.55%	0.50ha	6.92%
ZONA INDUSTRIALA DEZAFECTATA	0.75ha	10.45%	0.75ha	10.45%
CAI DE COMUNICATIE RUTIERA	0.45ha	6.25%	0.63ha	8.75%
ALEI	0.05ha	0.69%	0.06ha	0.82%
TOTAL ZONA STUDIATA	7.20ha	100%	7.20ha	100%

AVIZAT:

PLANUL SE VA FOLOSII DOAR IN SCOPUL SOLICITAT RESPECTIV PENTRU "SISTEMATIZARE VERTICALA, PRELUNGIREA STRAZII CONSTANTIN BRANCOVEANU", MUN. PIATRA NEAMT, JUD. NEAMT, SI VA FI INSOTIT DE PROCESUL VERBAL DE RECEPTIE NR.

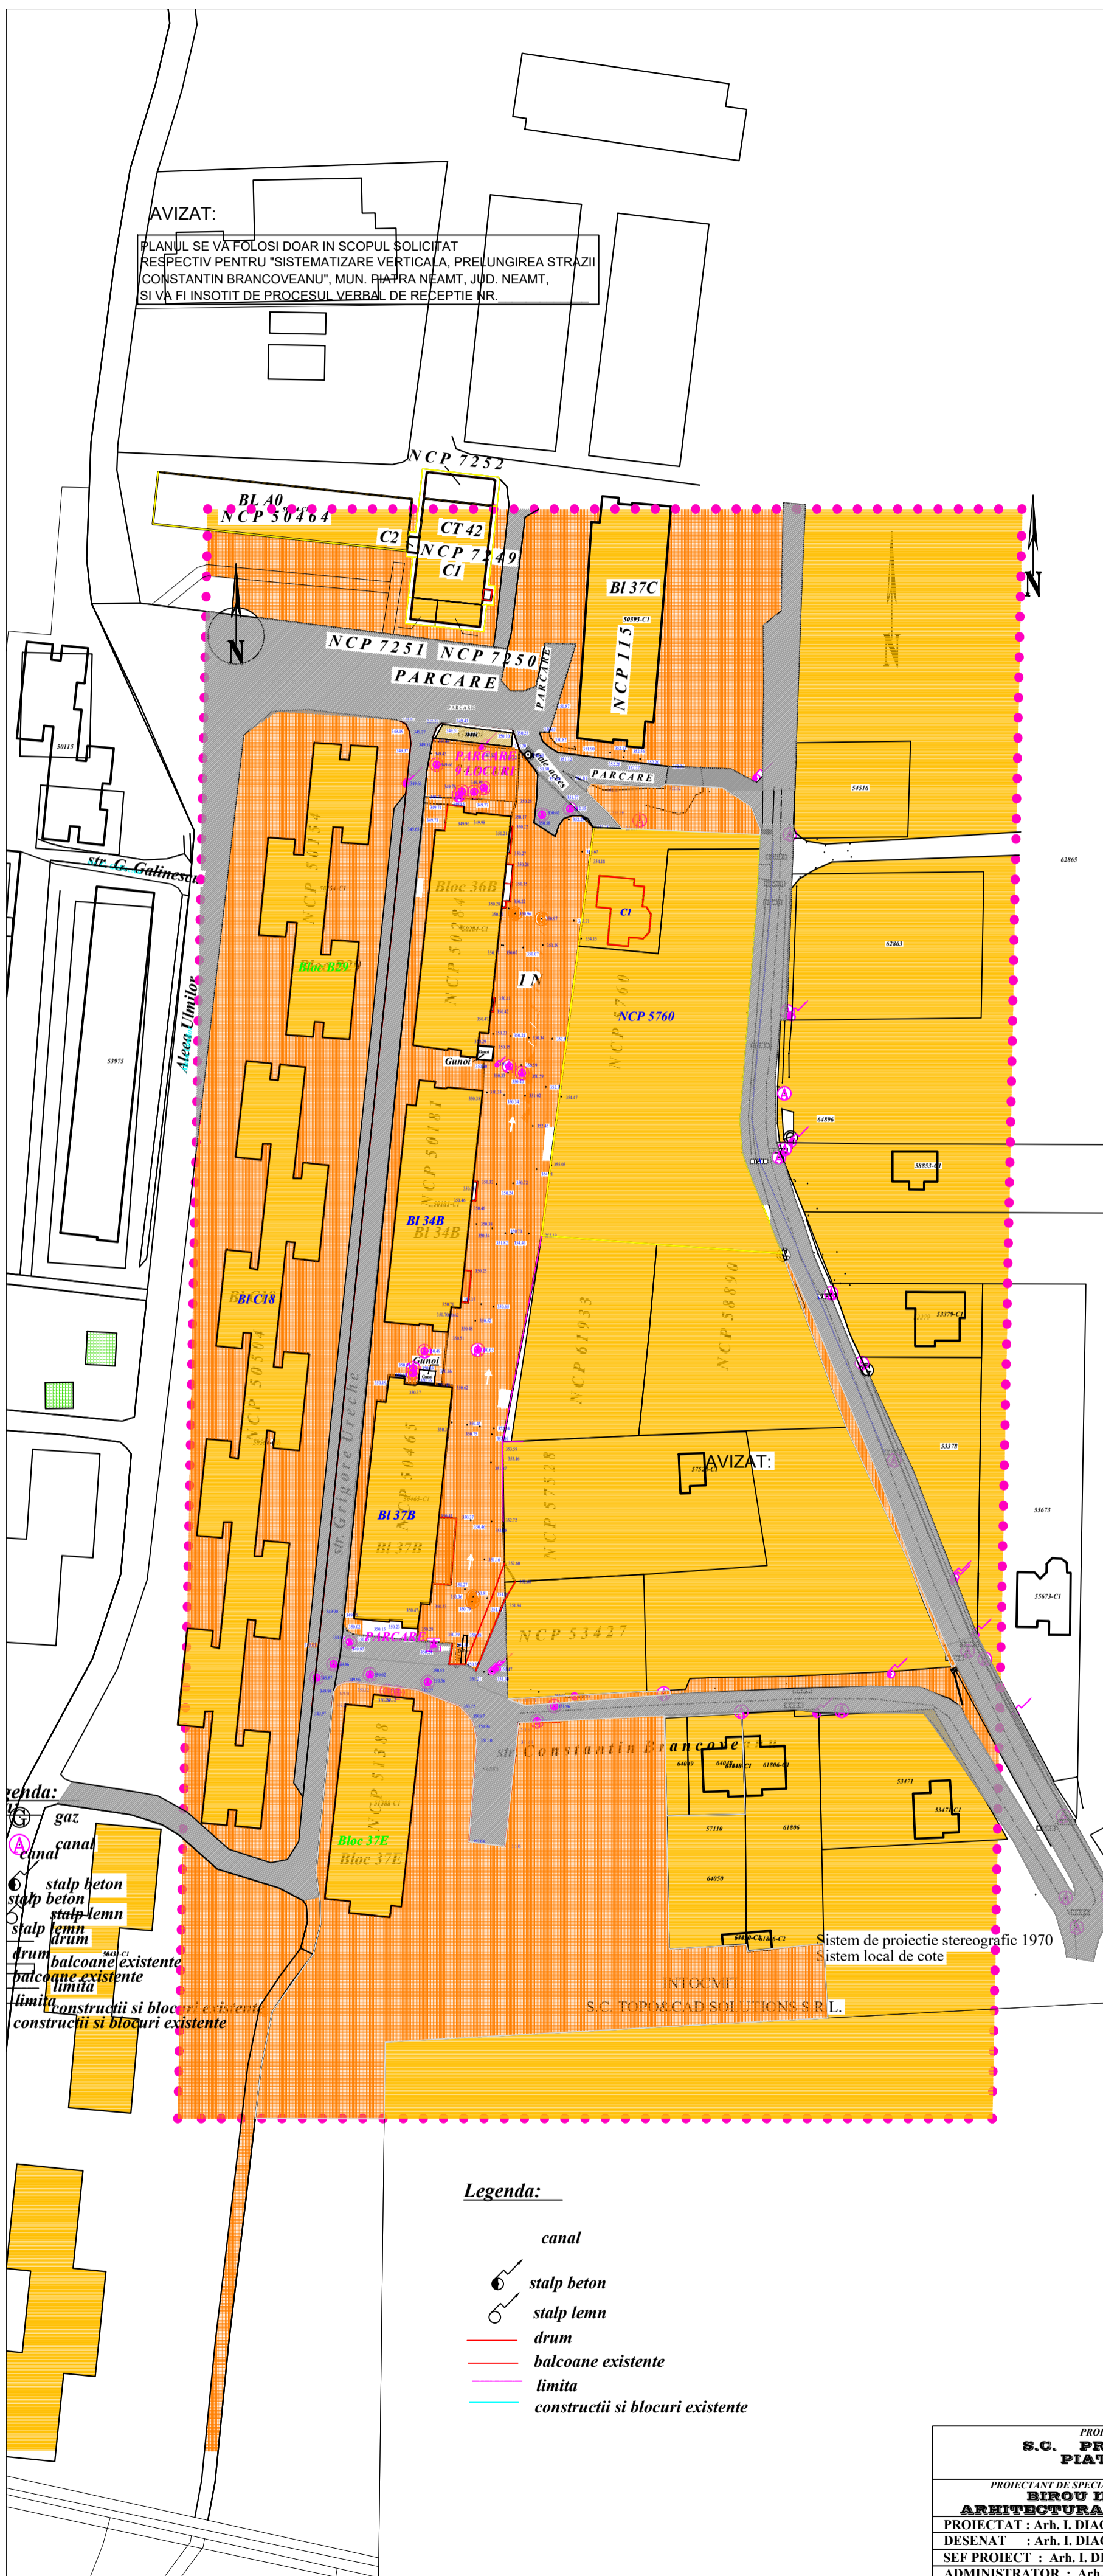

Legenda:

- canal
- stalp beton
- stalp lemn
- drum
- balcoane existente
- limita
- constructii si blocuri existente

PROIECTANT GENERAL: S.C. PRO-ARC I.D. S.R.L. PIATRA NEAMT 171529/2014	PLAN URBANISTIC ZONAL P.U.Z. MUN. PIATRA NEAMT EXTINDERE STR. CONSTANTIN BRANCOVEANU beneficiar: MUN. PIATRA NEAMT	FAZA PUZ
PROIECTANT DE SPECIALTATE ARHITECTURA / URBANISM: BIROU INDIVIDUAL DE ARHITECTURA IULIAN DIACONESCU		Pr. nr. 47 /2016
PROIECTAT : Arh. I. DIACONESCU DESENAT : Arh. I. DIACONESCU SEF PROIECT : Arh. I. DIACONESCU ADMINISTRATOR : Arh. I. DIACONESCU	SCARA: 1:1000	PL. nr. 3

● PROPRIETATEA ASUPRA TERENURILOR