
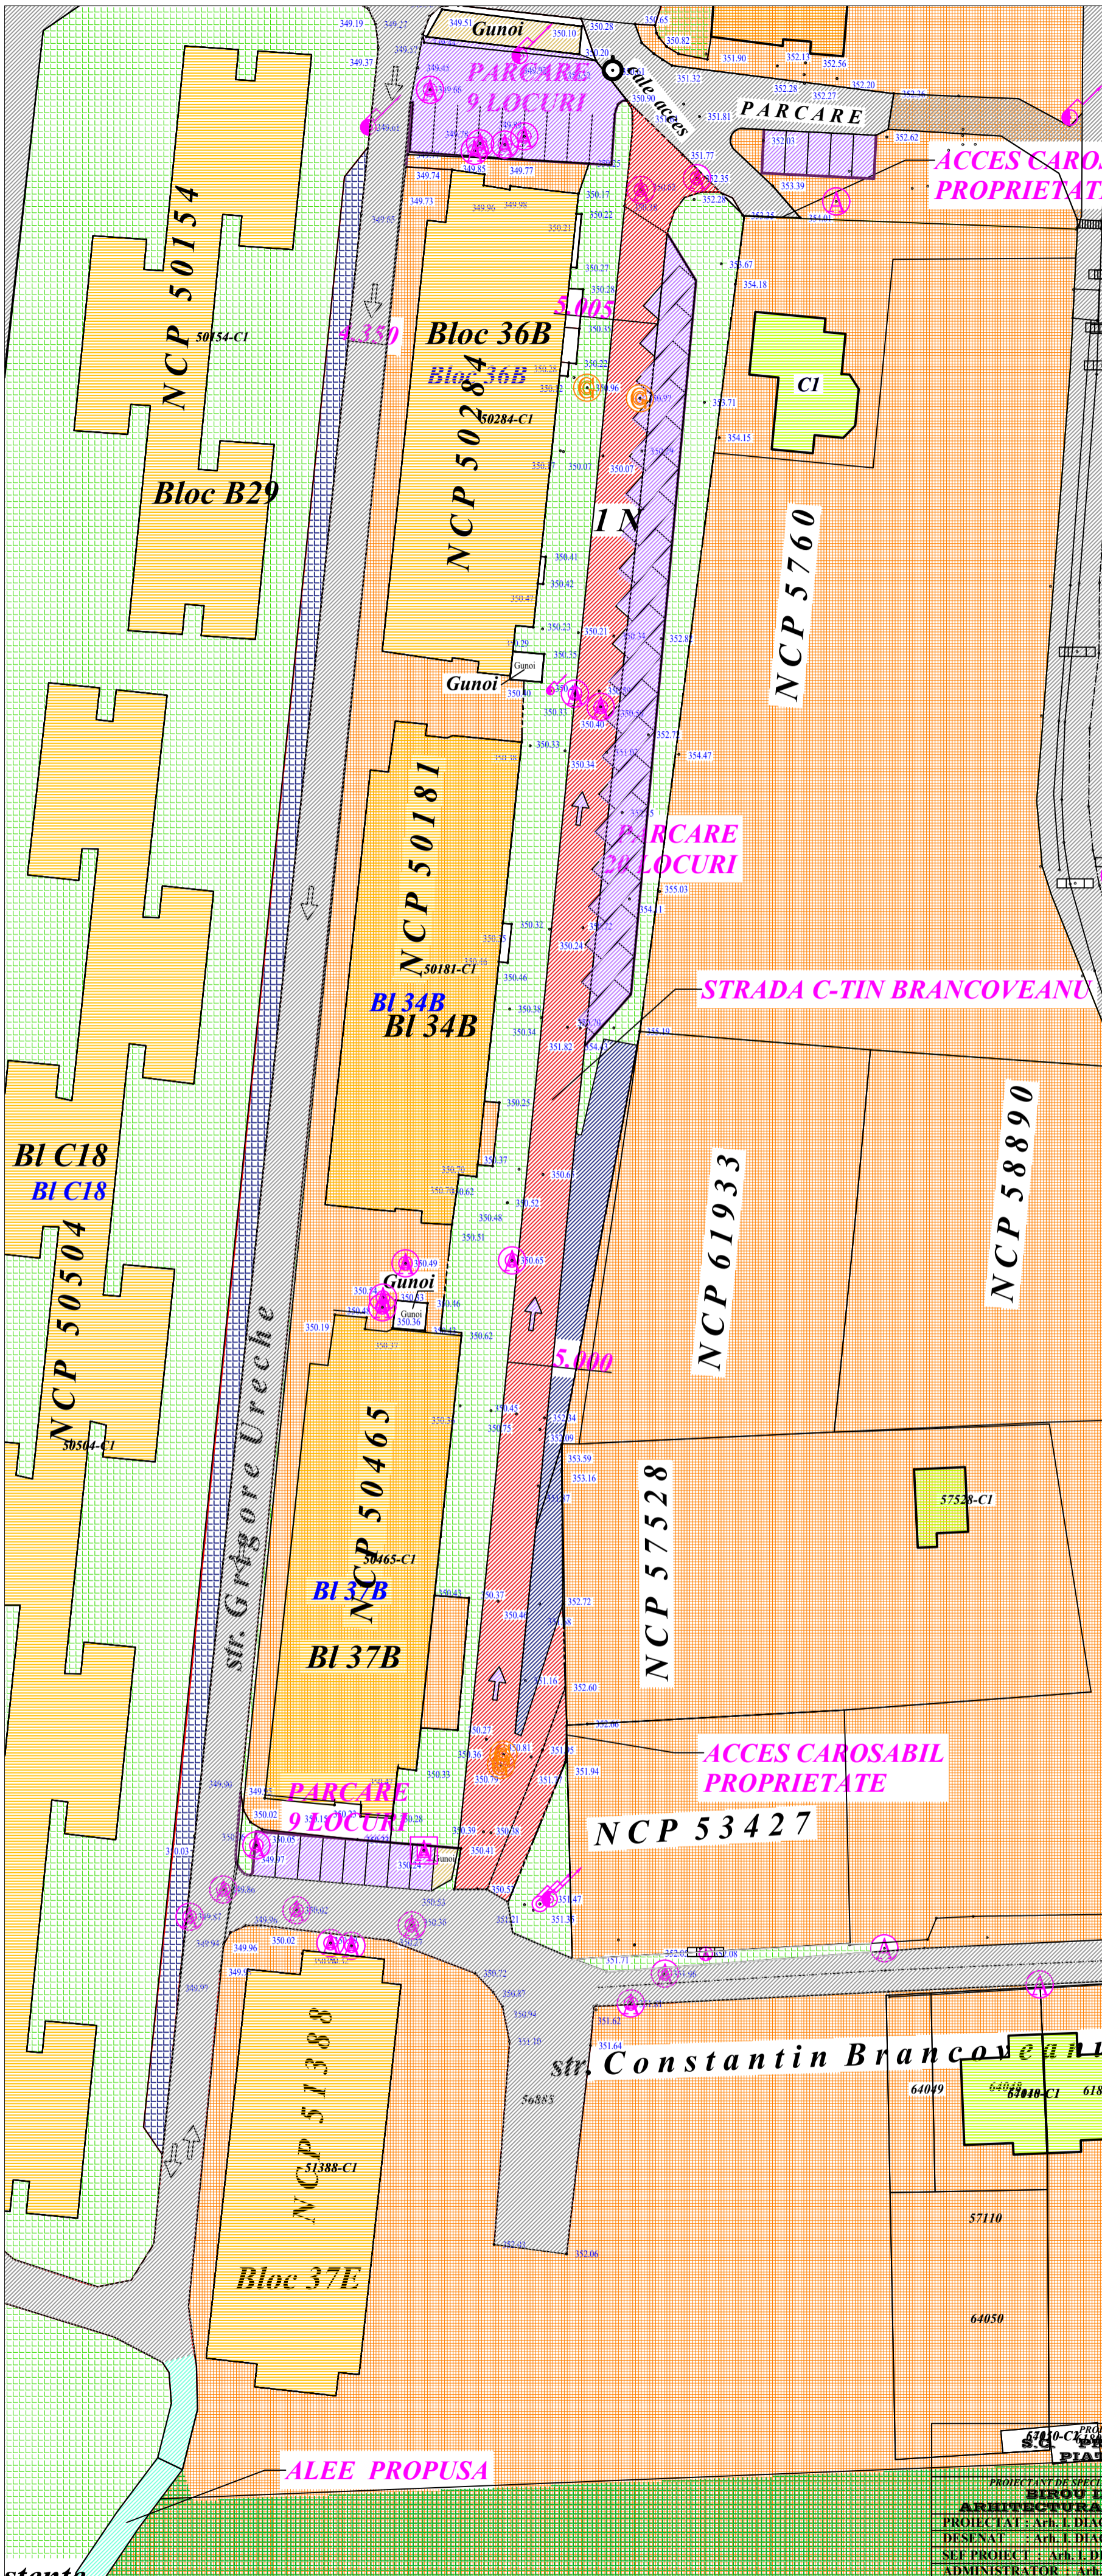


PLAN URBANISTIC ZONAL

MUN. PIATRA NEAMT
JUD. NEAMT

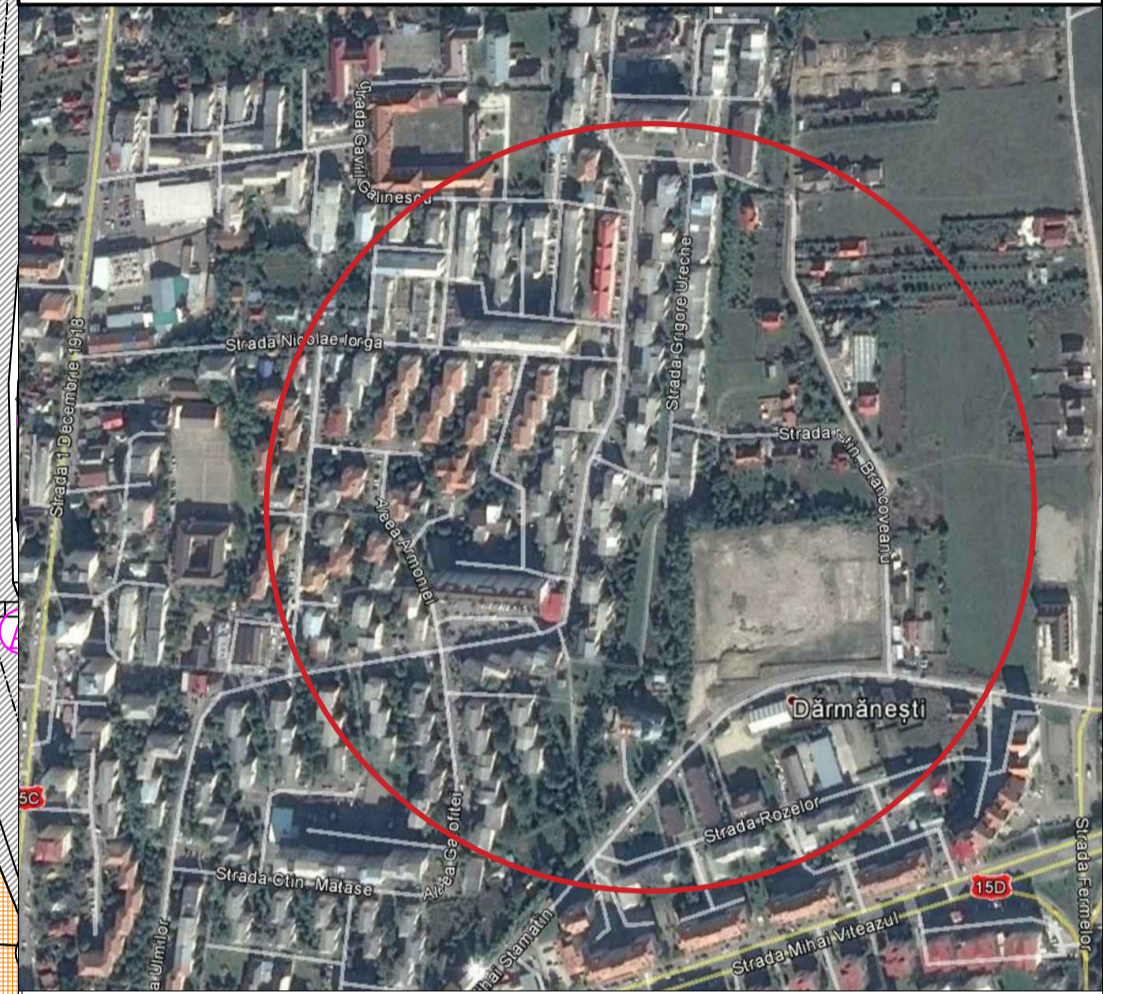

LEGENDA

- LIMITA ZONA STUDIATA
- LIMITA INTRAVILAN EXISTENT
- LIMITA ZONA DRUM STUDIAT SUPRAFATA - 0.432HA
- LIMITA PROPRIETATI PRIVATE
- CONSTRUCTII EXISTENTE - LOCUINTE COLECTIVE
- CONSTRUCTII EXISTENTE - LOCUINTE INDIVIDUALE
- PARCARI EXISTENTE
- CAROSABIL EXISTENT, PROPUS PENTRU MODERNIZARE
- CAROSABIL PROPUS
- ACESE PROPUSE LA PROPRIETATI
- ALEI PROPUSE
- ZONA CURTI CONSTRUCTII
- SPATII VERZI AMENAJATE, ALEI, SPATII AGREMENT
- ZONA PLANTARI ARBORI
- PARCARI SI DRUM ACCES PROPUSE
- ZONA GOSPODARIE COMUNALA - COLECTARE DESEURI
- ZONA INDUSTRIE - DEZAFECTATA

BILANT TERITORIAL

ZONE FUNCTIONALE	EXISTENT		PROPUS	
	Suprafata (ha)	Procent % din total zona studiata	Suprafata (ha)	Procent % din total zona studiata
LOCUINTE COLECTIVE	1.70ha	23.61%	1.70ha	23.61%
ZONA CURTI CONSTRUCTII	1.55ha	21.52%	1.55ha	21.52%
SPATII VERZI, AGREMENT, PROTECTIE plantari arbori si arbusti ornamentali	1.70ha	23.61%	2.00ha	27.77%
TEREN NEPRODUCTIV	0.59ha	8.19%	0.00ha	0.00%
CONSTRUCTII TEHNICO-EDILITARE	0.01ha	0.13%	0.01ha	0.16%
PARCARI	0.40ha	5.55%	0.50ha	6.92%
ZONA INDUSTRIALA DEZAFECTATA	0.75ha	10.45%	0.75ha	10.45%
CAI DE COMUNICATIE RUTIERA	0.45ha	6.25%	0.63ha	8.75%
ALEI	0.05ha	0.69%	0.06ha	0.82%
TOTAL ZONA STUDIATA	7.20ha	100%	7.20ha	100%

CAI DE COMUNICATII : ing. VADUREANU ZAHARIA

PROIECTANT GENERAL: PRO-ARC I.D. S.R.L. PIATRA NEAMT	PLAN URBANISTIC ZONAL P.U.Z. MUN. PIATRA NEAMT EXTINDERE STR. CONSTANTIN BRANCOVEANU	FAZA PUZ
PROIECTANT DE SPECIALITATE: ARHITECTURA / URBANISM: BIROU INDIVIDUAL DE ARHITECTURA IULIAN DIACONESCU		beneficiar: MUN. PIATRA NEAMT
PROIECTANT: Arh. I. DIACONESCU DESENAT: Arh. I. DIACONESCU S.E.F. PROIECT.: Arh. I. DIACONESCU ADMINISTRATOR: Arh. I. DIACONESCU	● REGLEMENTARI URBANISTICE detaliere zona studiata	Pl. nr. 2.1