
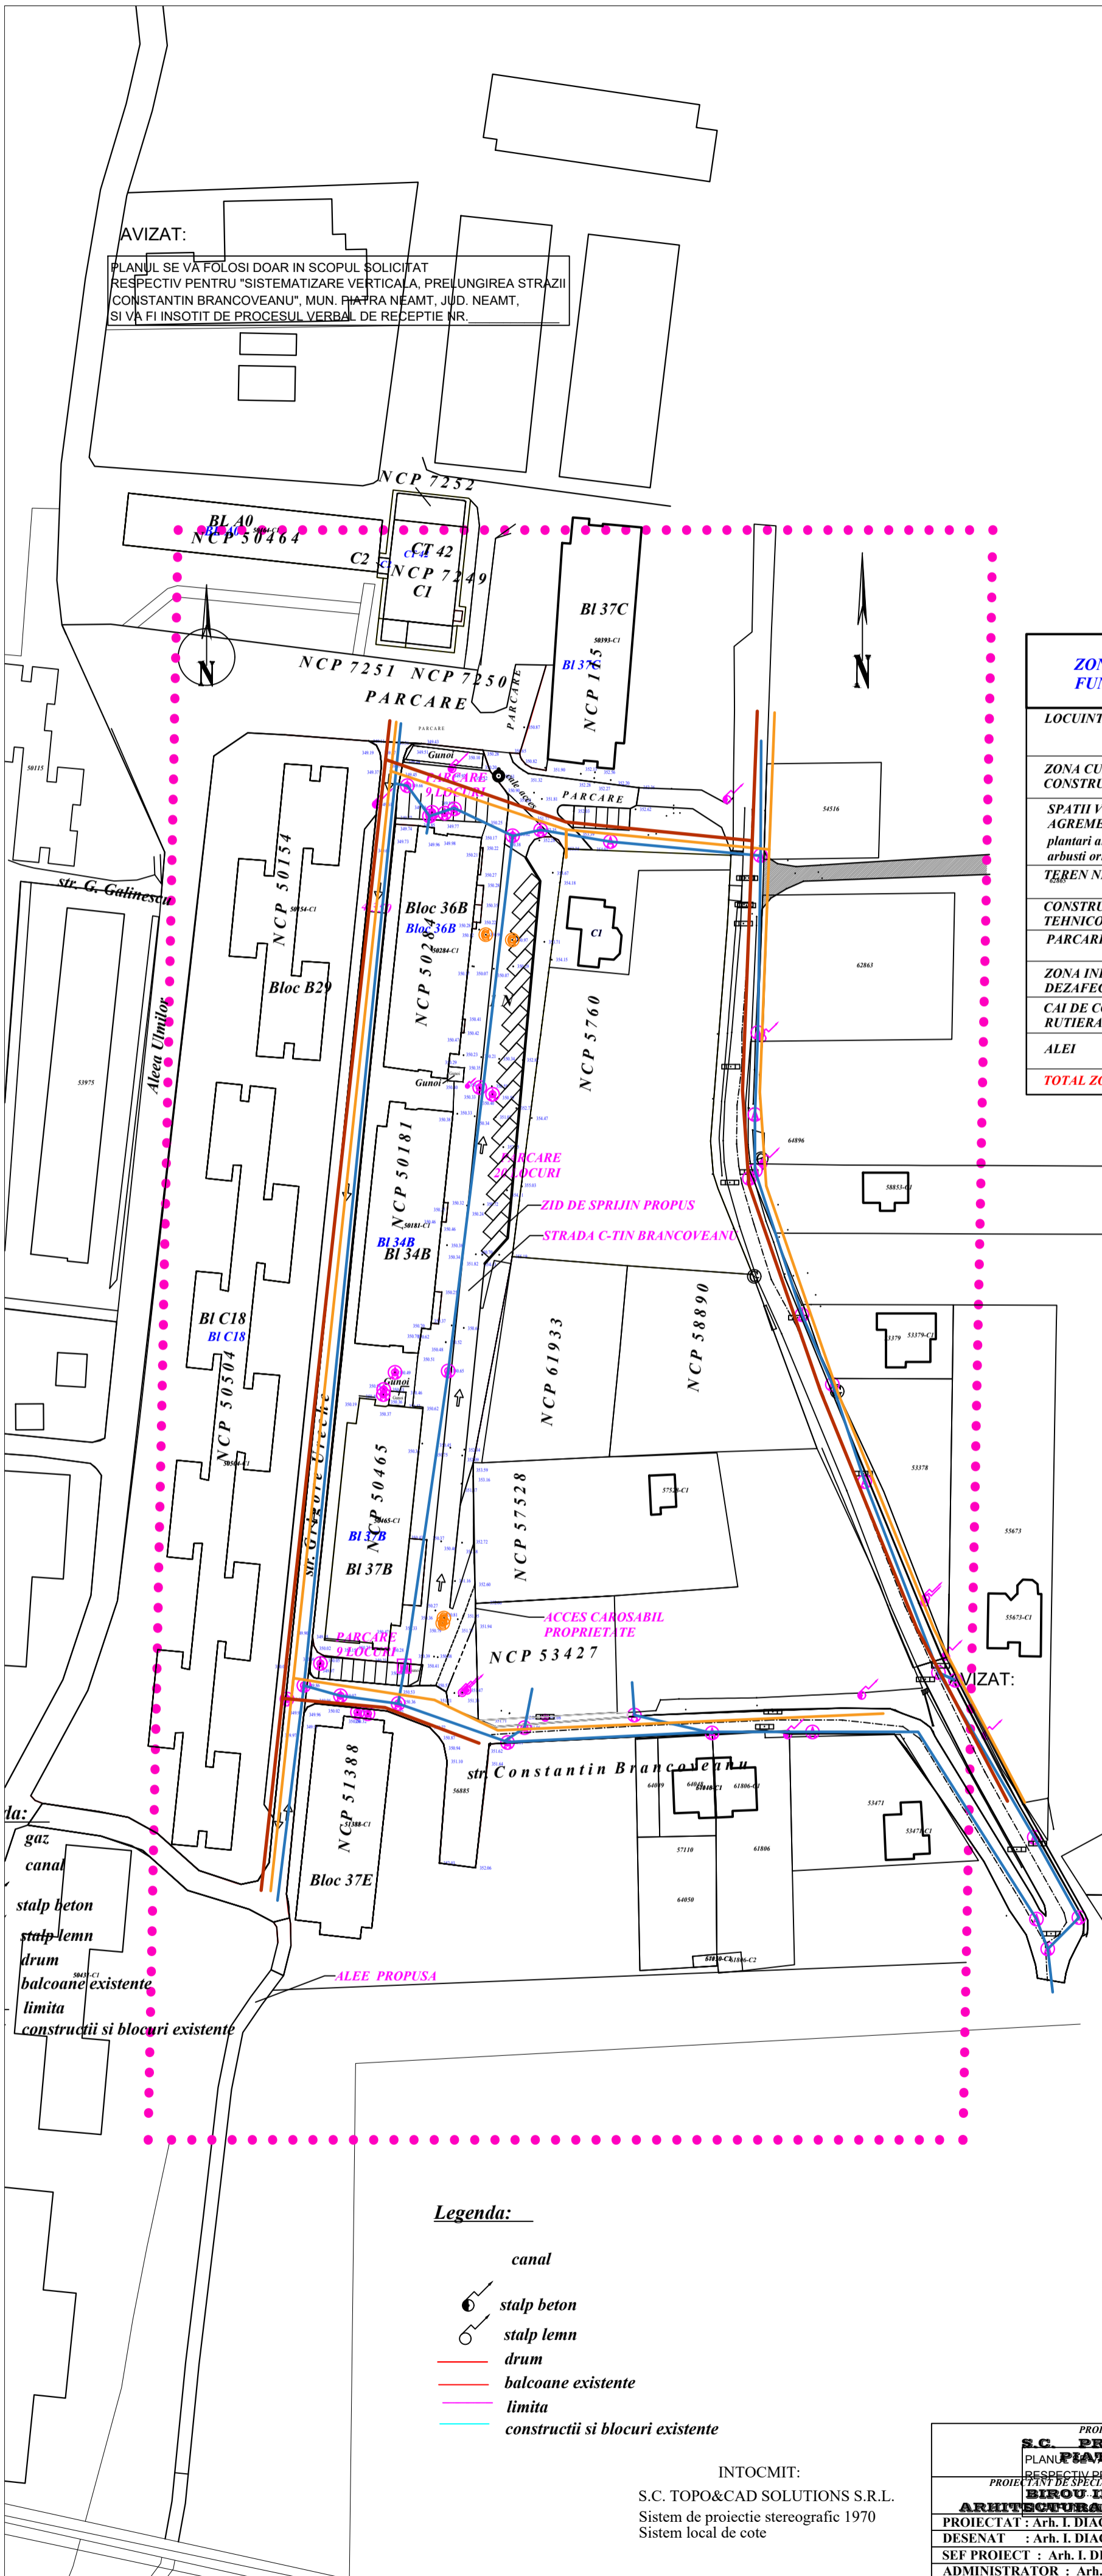


PLAN URBANISTIC ZONAL

MUN. PIATRA NEAMT
JUD. NEAMT

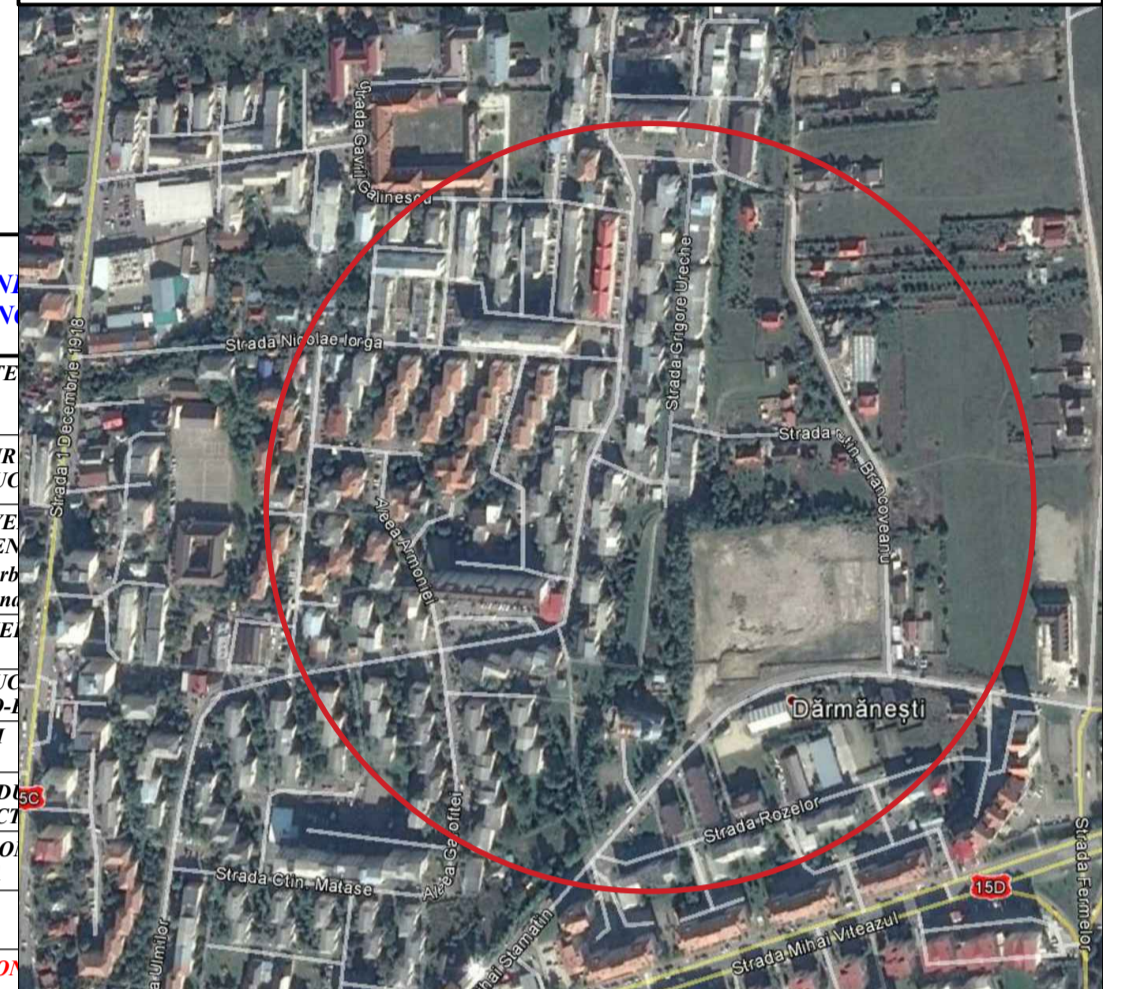

ZONA FUNCTIONALA	LOCUINTE
ZONA CURTI CONSTRUCTII	SPATII VERZI, AGREMENT, plantari arbori, arbusii ornamentali
CONSTRUCTII TEHNICO-EDILITARE	PARCARI
ZONA INDUSTRIALA DEZAFECTATA	CAI DE COMUNICATIE RUTIERA
ALEI	TOTAL ZONA STUDIATA

LEGENDA

- RETELE ELECTRICE
- LINIE ELECTRICA LEA 0,4kv (existenta)
- RETELE APA
- RETEA ALIMENTARE CU APA
- RETELE CANALIZARE
- RETEA CANALIZARE LOCALA
- RETELE GAZE NATURALE
- RETEA GAZE NATURALE LOCALA



BILANT TERITORIAL

ZONE FUNCTIONALE	EXISTENT		PROPUS	
	Suprafata (ha)	Procent % din total zona studiata	Suprafata (ha)	Procent % din total zona studiata
LOCUINTE COLECTIVE	1.70ha	23.61%	1.70ha	23.61%
ZONA CURTI CONSTRUCTII	1.55ha	21.52%	1.55ha	21.52%
SPATII VERZI, AGREMENT, PROTECTIE plantari arbori si arbusii ornamentali	1.70ha	23.61%	2.00ha	27.77%
TEREN NEPRODUCTIV	0.59ha	8.19%	0.00ha	0.00%
CONSTRUCTII TEHNICO-EDILITARE	0.01ha	0.13%	0.01ha	0.16%
PARCARI	0.40ha	5.55%	0.50ha	6.92%
ZONA INDUSTRIALA DEZAFECTATA	0.75ha	10.45%	0.75ha	10.45%
CAI DE COMUNICATIE RUTIERA	0.45ha	6.25%	0.63ha	8.75%
ALEI	0.05ha	0.69%	0.06ha	0.82%
TOTAL ZONA STUDIATA	7.20ha	100%	7.20ha	100%

RETELE : ing.

Legenda:

- canal
- stalp beton
- stalp lemn
- drum
- balcoane existente
- limita
- constructii si blocuri existente

INTOCMIT:
S.C. TOPO&CAD SOLUTIONS S.R.L.
Sistem de proiectie stereografic 1970
Sistem local de cote

PROIECTANT GENERAL: S.C. PRO-ARC I.D. S.R.L. PLANUL DE EXTINDERE RESPECTIV PP 7/529/2014 PROIECT DE SPECIALTATE ARHITECTURA / URBANISM: BIROU INDIVIDUAL DE ARHITECTURA IULIAN DIACONESCU	PLAN URBANISTIC ZONAL P.U.Z. MUN. PIATRA NEAMT EXTINDERE STR. CONSTANTIN BRANCOVEANU beneficiar: MUN. PIATRA NEAMT	FAZA PUZ Pr. nr. 47 /2016 Pl. nr. 4
PROIECTAT : Arh. I. DIACONESCU DESENAT : Arh. I. DIACONESCU SEF PROIECT : Arh. I. DIACONESCU ADMINISTRATOR : Arh. I. DIACONESCU	SCARA: 1:1000	● RETELE EDILITARE