

Scara : 1:2.000



PLAN CADASTRAL

UAT Piatra Neamț
judetul Neamț
Sectorul 42
Sistem de proiectie STEREO70

Legenda

- Limita UAT
- Limita intravilan
- Limita sector cadastral
- Limita imobil
- 2 Numar sector cadastral
- Dobrin* Toponimie

DISPUNEREA SECTORULOR CADASTRALE

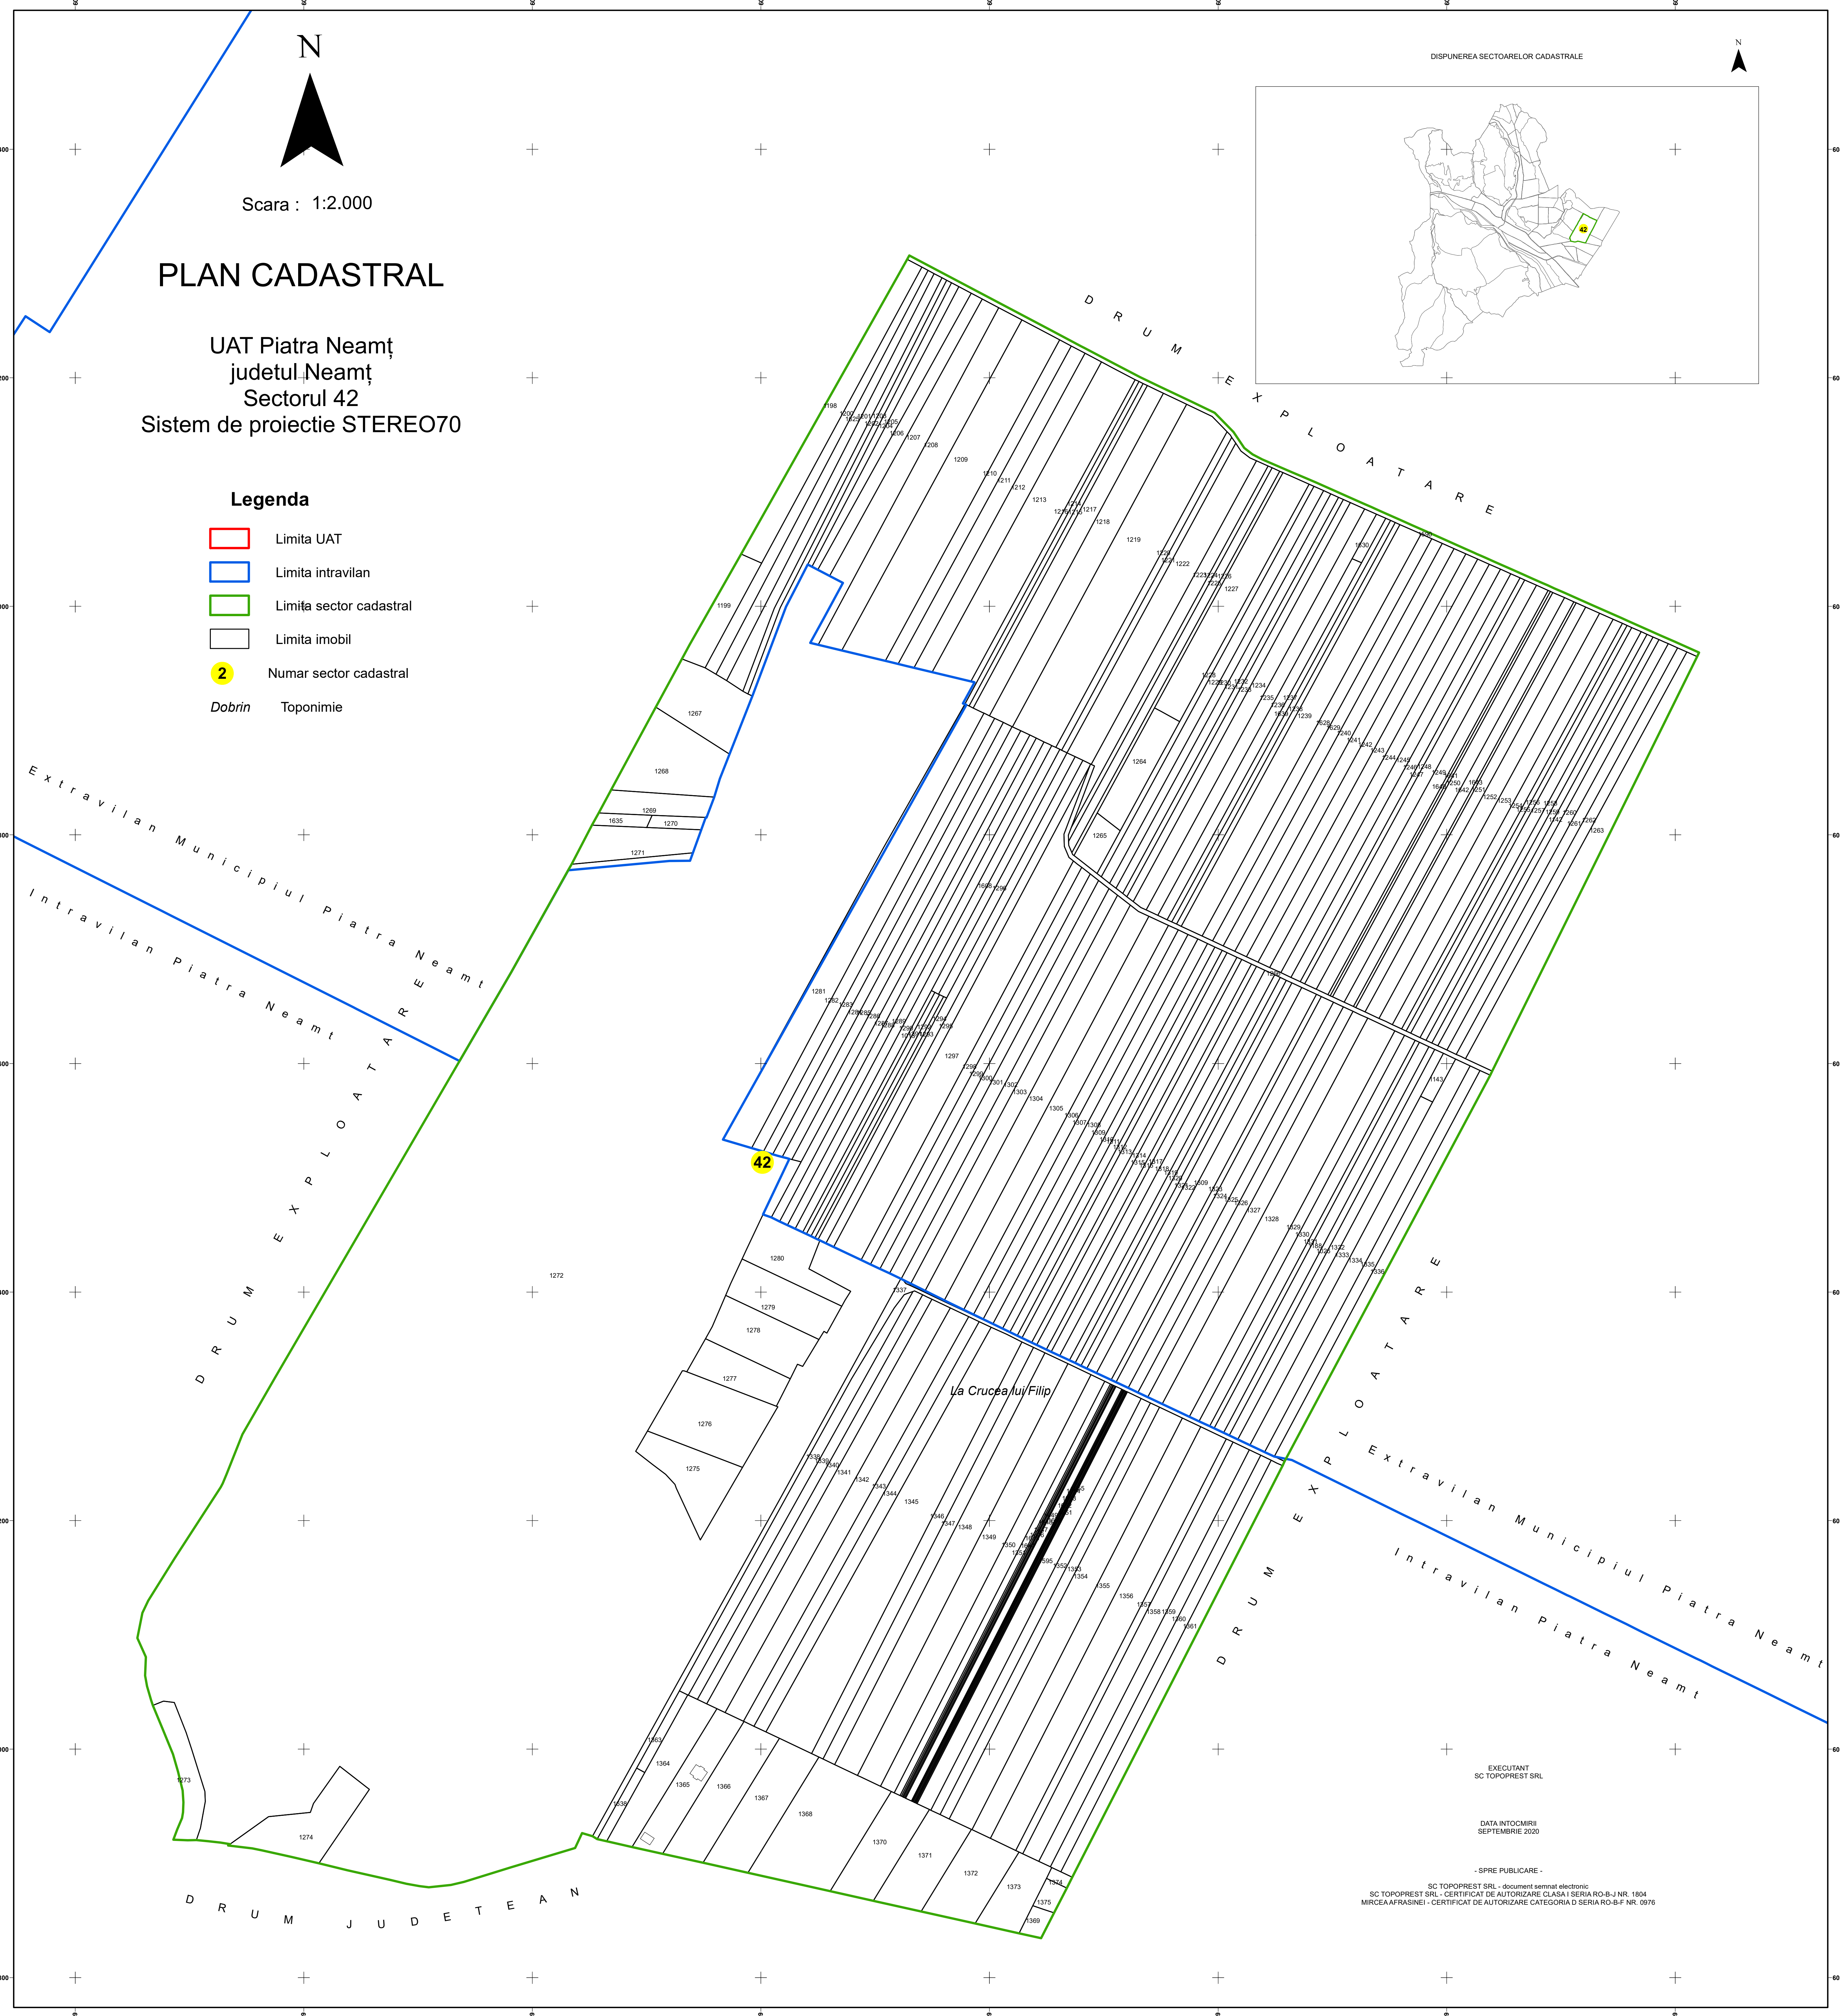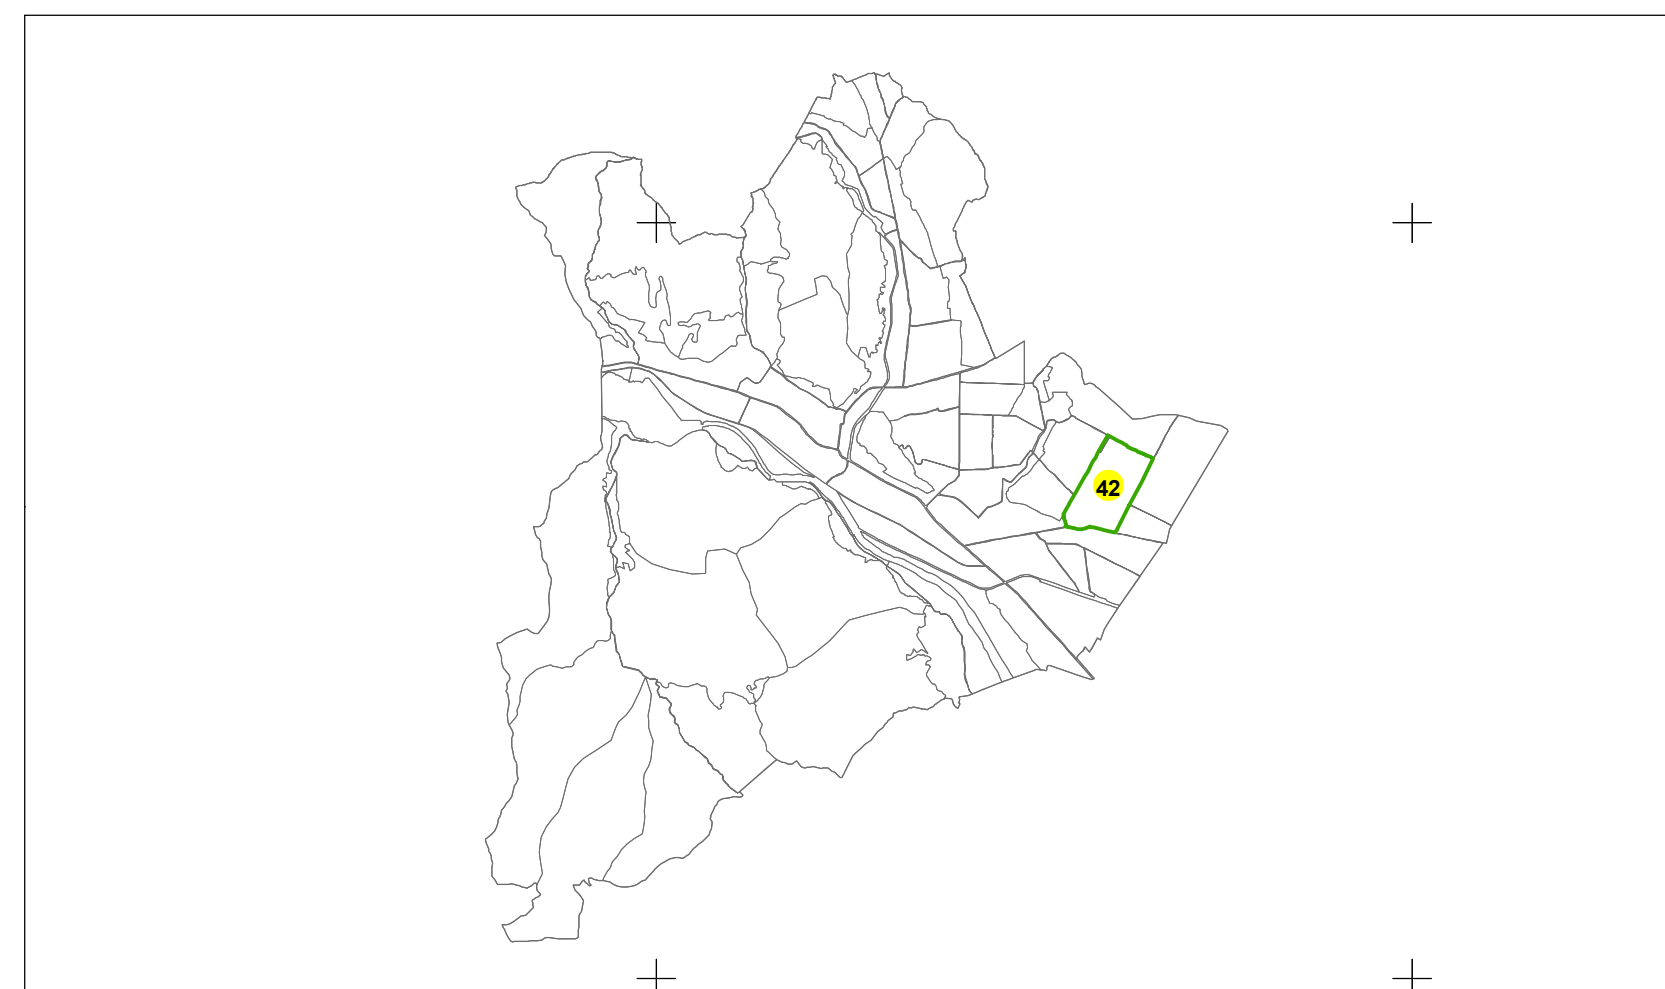

EXECUTANT
SC TOPOPREST SRL

DATA INTOCMIRII
SEPTembrie 2020

- SPRE PUBLICARE -

SC TOPOPREST SRL - document semnat electronic
SC TOPOPREST SRL - CERTIFICAT DE AUTORIZARE CLASA I SERIA RO-B-J NR. 1804
MIRCEA AFRASINEI - CERTIFICAT DE AUTORIZARE CATEGORIA D SERIA RO-B-F NR. 0976