


**PLAN DE INCADRARE IN ZONA**

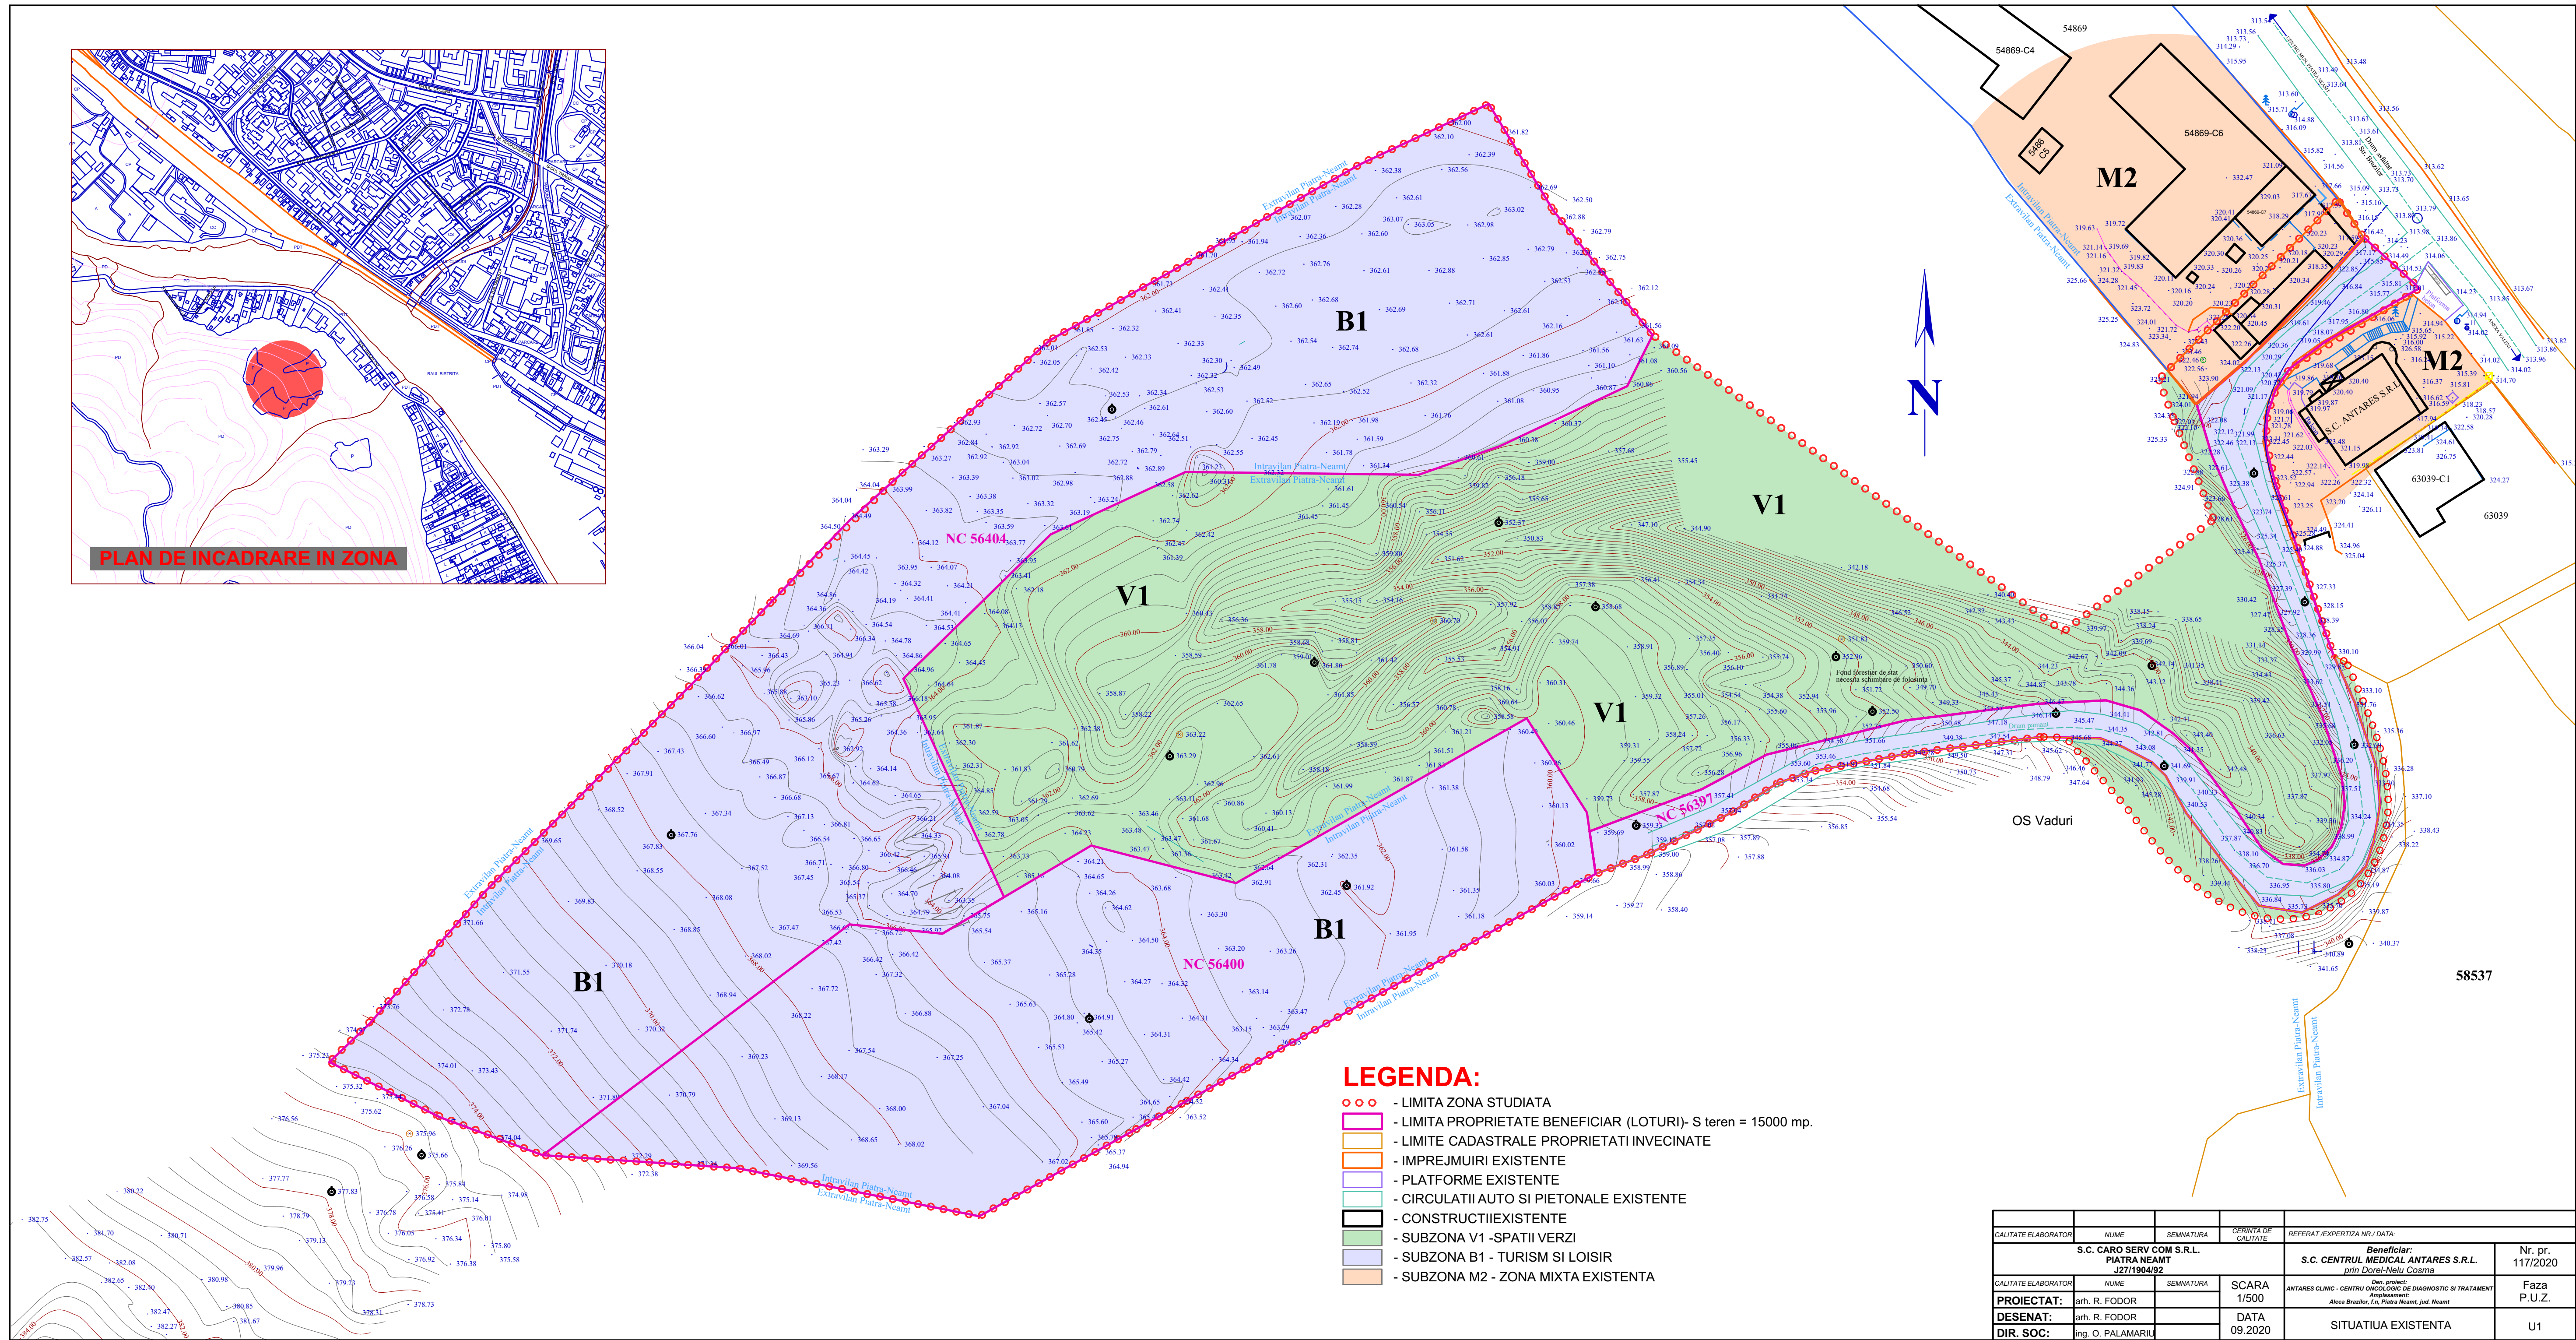

**LEGENDA:**

- ○ ○ - LIMITA ZONA STUDIATA
- ▭ - LIMITA PROPRIETATE BENEFICIAR (LOTURI)- S teren = 15000 mp.
- - - - - LIMITE CADASTRALE PROPRIETATI INVECINATE
- ▭ - IMPREJMUIRI EXISTENTE
- ▭ - PLATFORME EXISTENTE
- ▭ - CIRCULATII AUTO SI PIETONALE EXISTENTE
- ▭ - CONSTRUCTII EXISTENTE
- ▭ - SUBZONA V1 - SPATII VERZI
- ▭ - SUBZONA B1 - TURISM SI LOISIR
- ▭ - SUBZONA M2 - ZONA MIXTA EXISTENTA

| CALITATE ELABORATOR                                      | NUME             | SEMANTURA | CERTIFICAT DE CALITATE | REFERAT/EXPERTIZA NR./ DATA:   |
|--|------------------|-----------|------------------------|--|
| S.C. CARO SERV COM S.R.L.<br>PIATRA NEAMT<br>J27/1904/92 |                  |           |                        | Beneficiar:<br>S.C. CENTRUL MEDICAL ANTARES S.R.L.<br>prin Dorel-Nelu Cosma  |
| CALITATE ELABORATOR                                      | NUME             | SEMANTURA | SCARA                  | ANTARES CLINIC - CENTRU ONCOLOGIC DE DIAGNOSTIC SI TRATAMENT<br>Amplasament:<br>Alena Brazilor, Ia. Piatra Neamt, Jud. Neamt |
| PROIECTAT:   | drh. R. FODOR    |           | 1/500                  | Faza<br>P.U.Z.   |
| DESENAT:   | drh. R. FODOR    |           | DATA                   |  |
| DIR. SOC:  | ing. O. PALAMARU |           | 09.2020                | SITUATIIUA EXISTENTA<br>U1   |