




PLAN DE INCADRARE IN ZONA

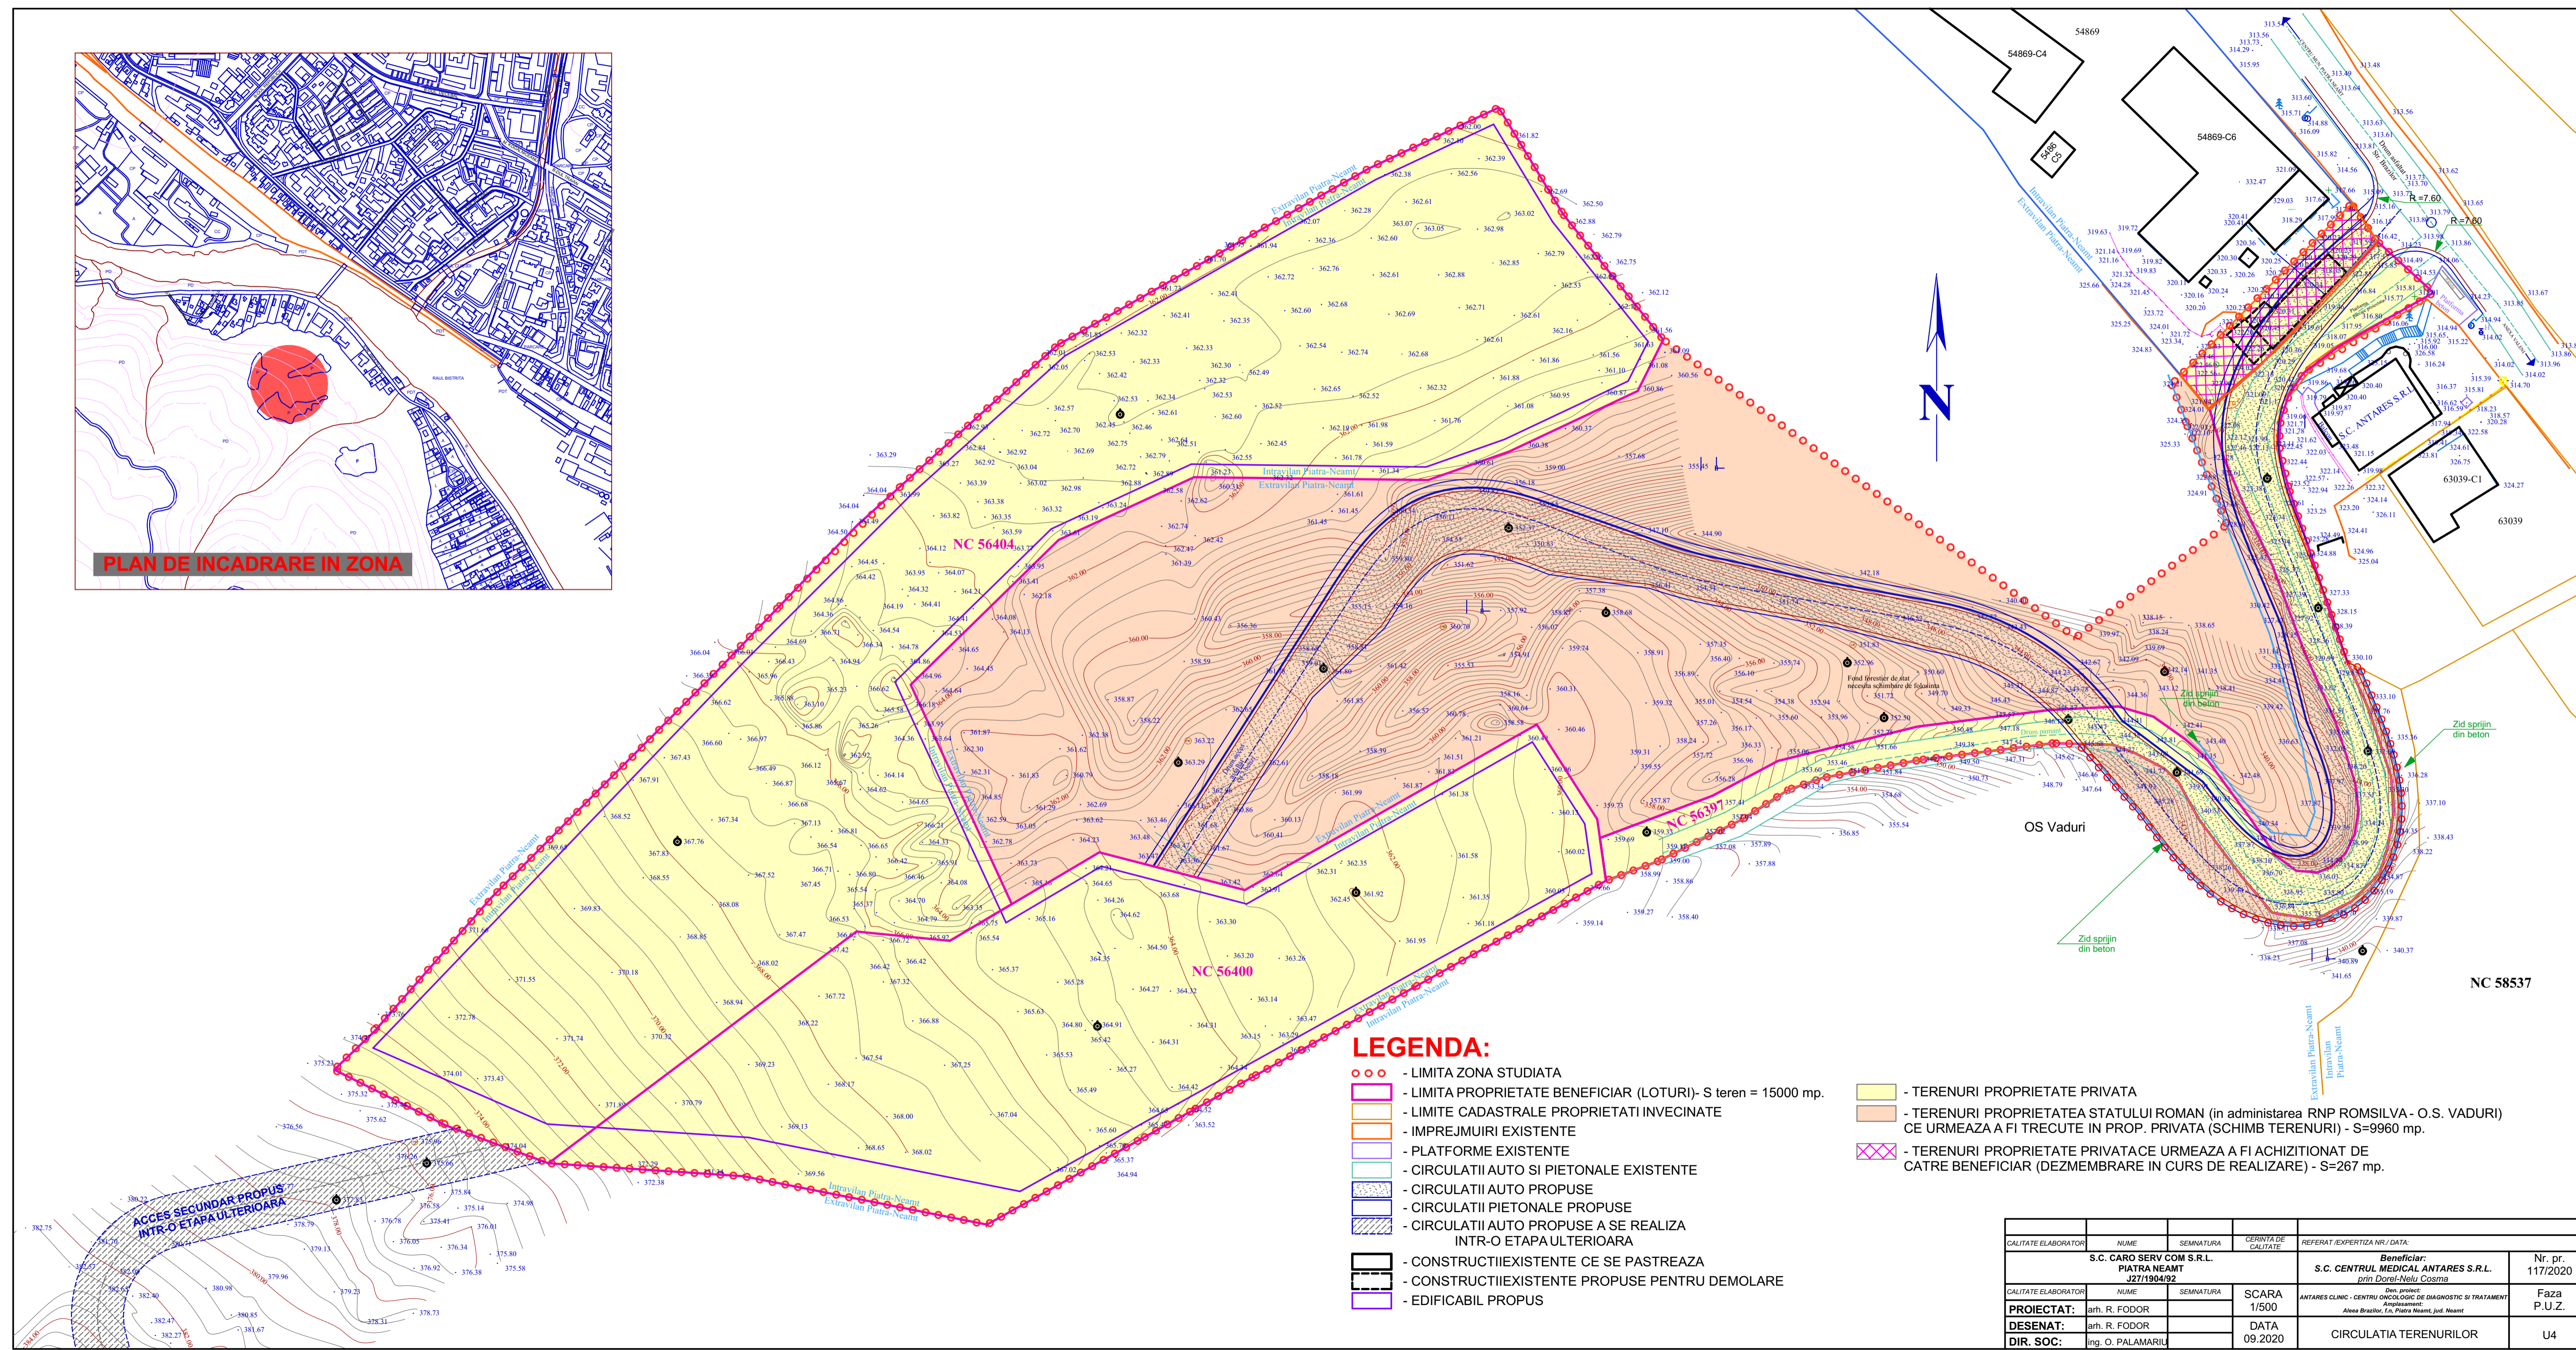

- LEGENDA:**
- ○ ○ - LIMITA ZONA STUDIATA
 - ▭ (red) - LIMITA PROPRIETATE BENEFICIAR (LOTURI)- S teren = 15000 mp.
 - ▭ (orange) - LIMITE CADASTRALE PROPRIETATI INVECINATE
 - ▭ (yellow) - IMPREJUIRI EXISTENTE
 - ▭ (blue) - PLATFORME EXISTENTE
 - ▭ (green) - CIRCULATII AUTO SI PIETONALE EXISTENTE
 - ▭ (blue) - CIRCULATII AUTO PROPUSE
 - ▭ (blue) - CIRCULATII PIETONALE PROPUSE
 - ▭ (blue) - CIRCULATII AUTO PROPUSE A SE REALIZA INTR-O ETAPA ULTERIOARA
 - ▭ (black) - CONSTRUCTII EXISTENTE CE SE PASTREAZA
 - ▭ (black) - CONSTRUCTII EXISTENTE PROPUSE PENTRU DEMOLARE
 - ▭ (purple) - EDIFICABIL PROPUSE

- ▭ (yellow) - TERENURI PROPRIETATE PRIVATA
- ▭ (orange) - TERENURI PROPRIETATEA STATULUI ROMAN (in administrarea RNP ROMSILVA - O.S. VADURI) CE URMEAZA A FI TRECUTE IN PROP. PRIVATA (SCHIMB TERENURI) - S=9960 mp.
- ▭ (purple) - TERENURI PROPRIETATE PRIVATA CE URMEAZA A FI ACHIZITIONAT DE CATRE BENEFICIAR (DEZMEMBRARE IN CURS DE REALIZARE) - S=267 mp.

CALITATE ELABORATOR	NUME	SEMNAURA	CERINTA DE CALITATE	REFERAT/EXPERTIZA NR./ DATA:
S.C. CARO SERV COM S.R.L. PIATRA NEAMT PI 17/1904/92				Beneficiar: S.C. CENTRUL MEDICAL ANTARES S.R.L. prin Dorinel-Nelu Costea
S.C. CARO SERV COM S.R.L. PIATRA NEAMT PI 17/1904/92				Nr. pr. 117/2020
CALITATE ELABORATOR	NUME	SEMNAURA	SCARA	ANTARES CLINIC - CENTRU ONCOLOGIC DE DIAGNOSTIC SI TRATAMENT
PROIECTAT:	drh. R. FODOR		1/500	Amplasament: Alena Brazda, Ea. Piatra Neamt, Jud. Neamt
DESEINAT:	drh. R. FODOR		DATA	Faza P.U.Z.
DIR. SOC:	ing. O. PALAMARU		09.2020	CIRCULATIA TERENURILOR
				U4