


PLAN DE INCADRARE IN ZONA

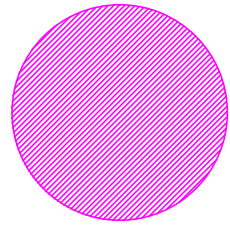


Pasted Image #11.jpg

PLAN DE SITUATIE

LEGENDA :

- LIMITA PROPRIETATE BENEFICIAR
- LIMITA PROPRIETATI INVECINATE / IMPREJMUIRI
- CONSTRUCTII EXISTENTE
- CONSTRUCTII PROPUSE
- RESTURI DE FUNDATII PROPUSE PENTRU DEZAFECTARE
- CIRCULATII AUTO / PIETONALE EXISTENTE
- CIRCULATII AUTO / PIETONALE PROPUSE
- LIMITA TALUZ SUPERIOR/INFERIOR EXISTENT
- SPATII VERZI PROPUSE
- ZONE CU POSIBILE INTERDICTII DE CONSTRUIRE
- LINIE ELECTRICA AERIANA EXISTENTA

S teren = 16769 mp.
 S constr. propus = 4085 mp.
 S desf. propus = 14300 mp.
 P.O.T. = 24,36%
 C.U.T. = 0,85

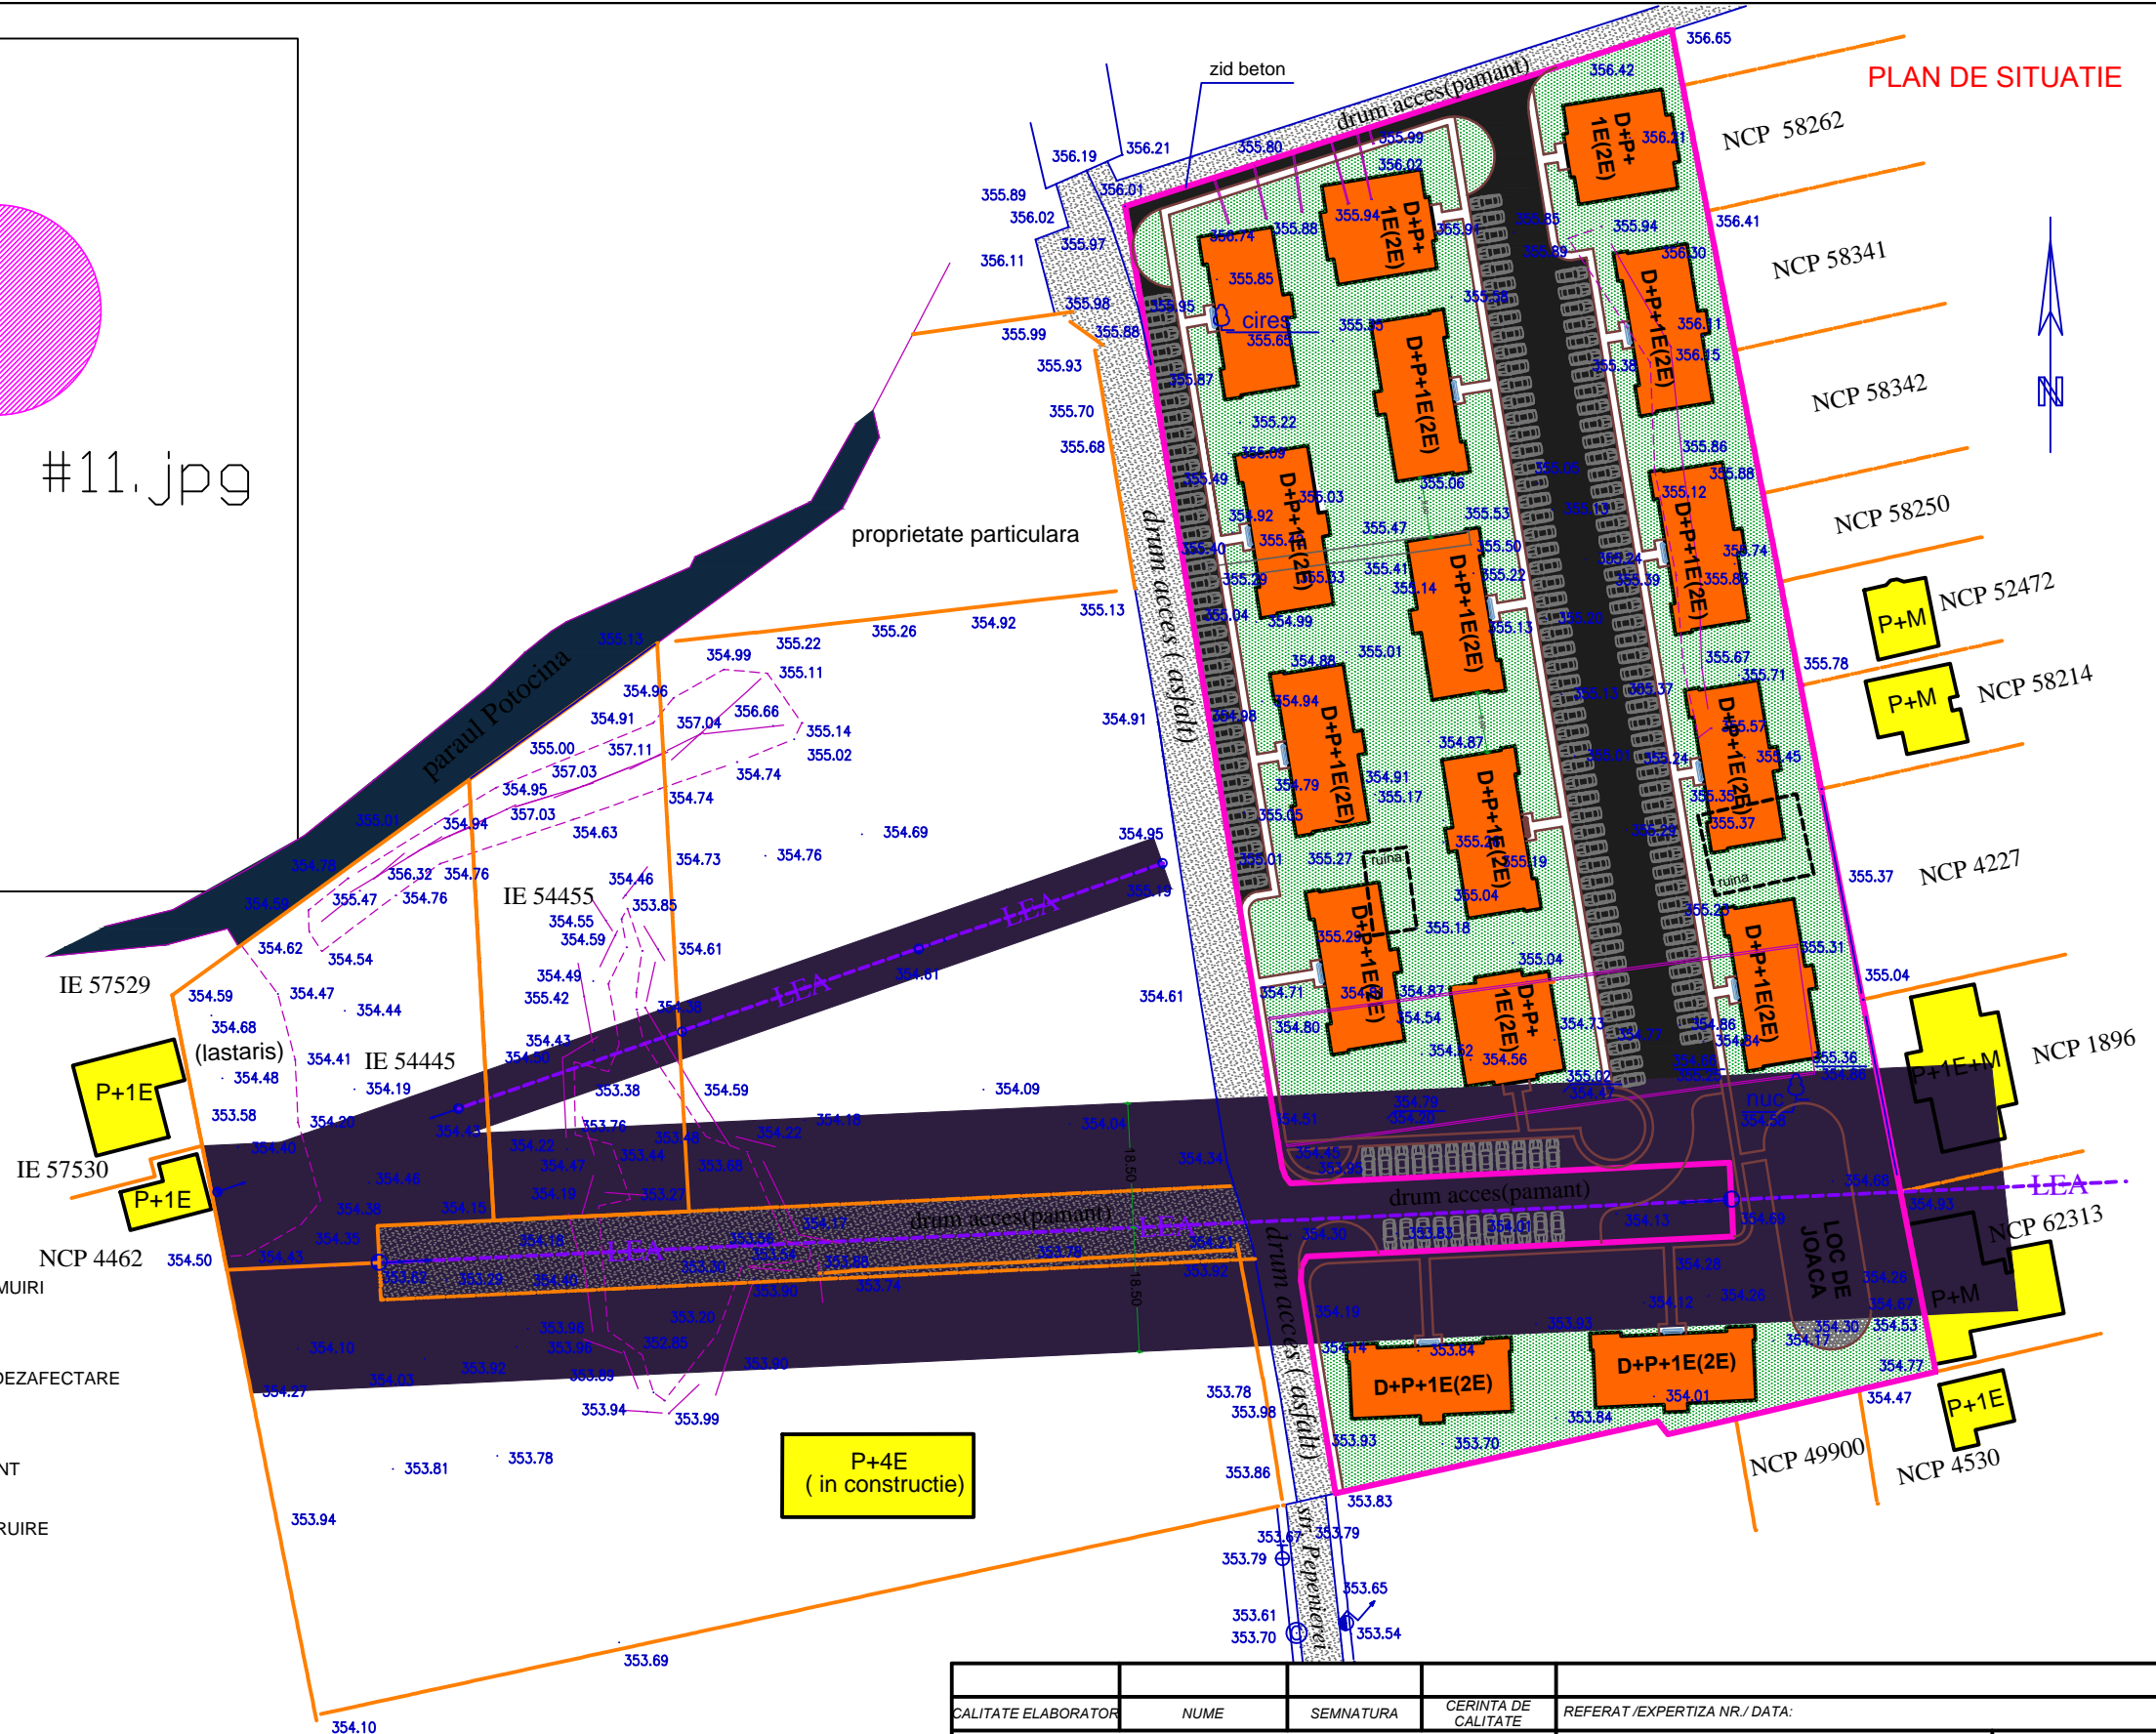

CALITATE ELABORATOR	NUME	SEMNAURA	CERINTA DE CALITATE	REFERAT /EXPERTIZA NR./ DATA:
S.C. CARO SERV COM S.R.L. PIATRA NEAMT J27/1904/92			Beneficiar: S.C. MOLDOCOR S.A.	Nr. pr. 016/2022
CALITATE ELABORATOR	NUME	SEMNAURA	SCARA 1/1000	Den. proiect: P.U.Z. IN VEDEREA CONSTRUIRII ANSAMBLU REZIDENTIAL DE LOCUINTE COLECTIVE Amplasament: str. Pepinierii, nr. 5, mun. Piatra Neamt, jud. Neamt
SEF PROIECT:	arh. R. FODOR		DATA 10.2022	Faza -
PROIECTAT:	arh. R. FODOR			
DESENAT:	arh. R. FODOR			
DIR. SOC:	arh. R. FODOR			
			PLAN DE SITUATIE PLAN DE INCADRARE IN ZONA	A0