

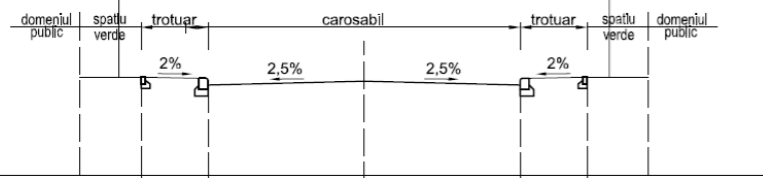


PROFIL TRANSVERSAL
amenajare acces str. Mihai Stamatîn

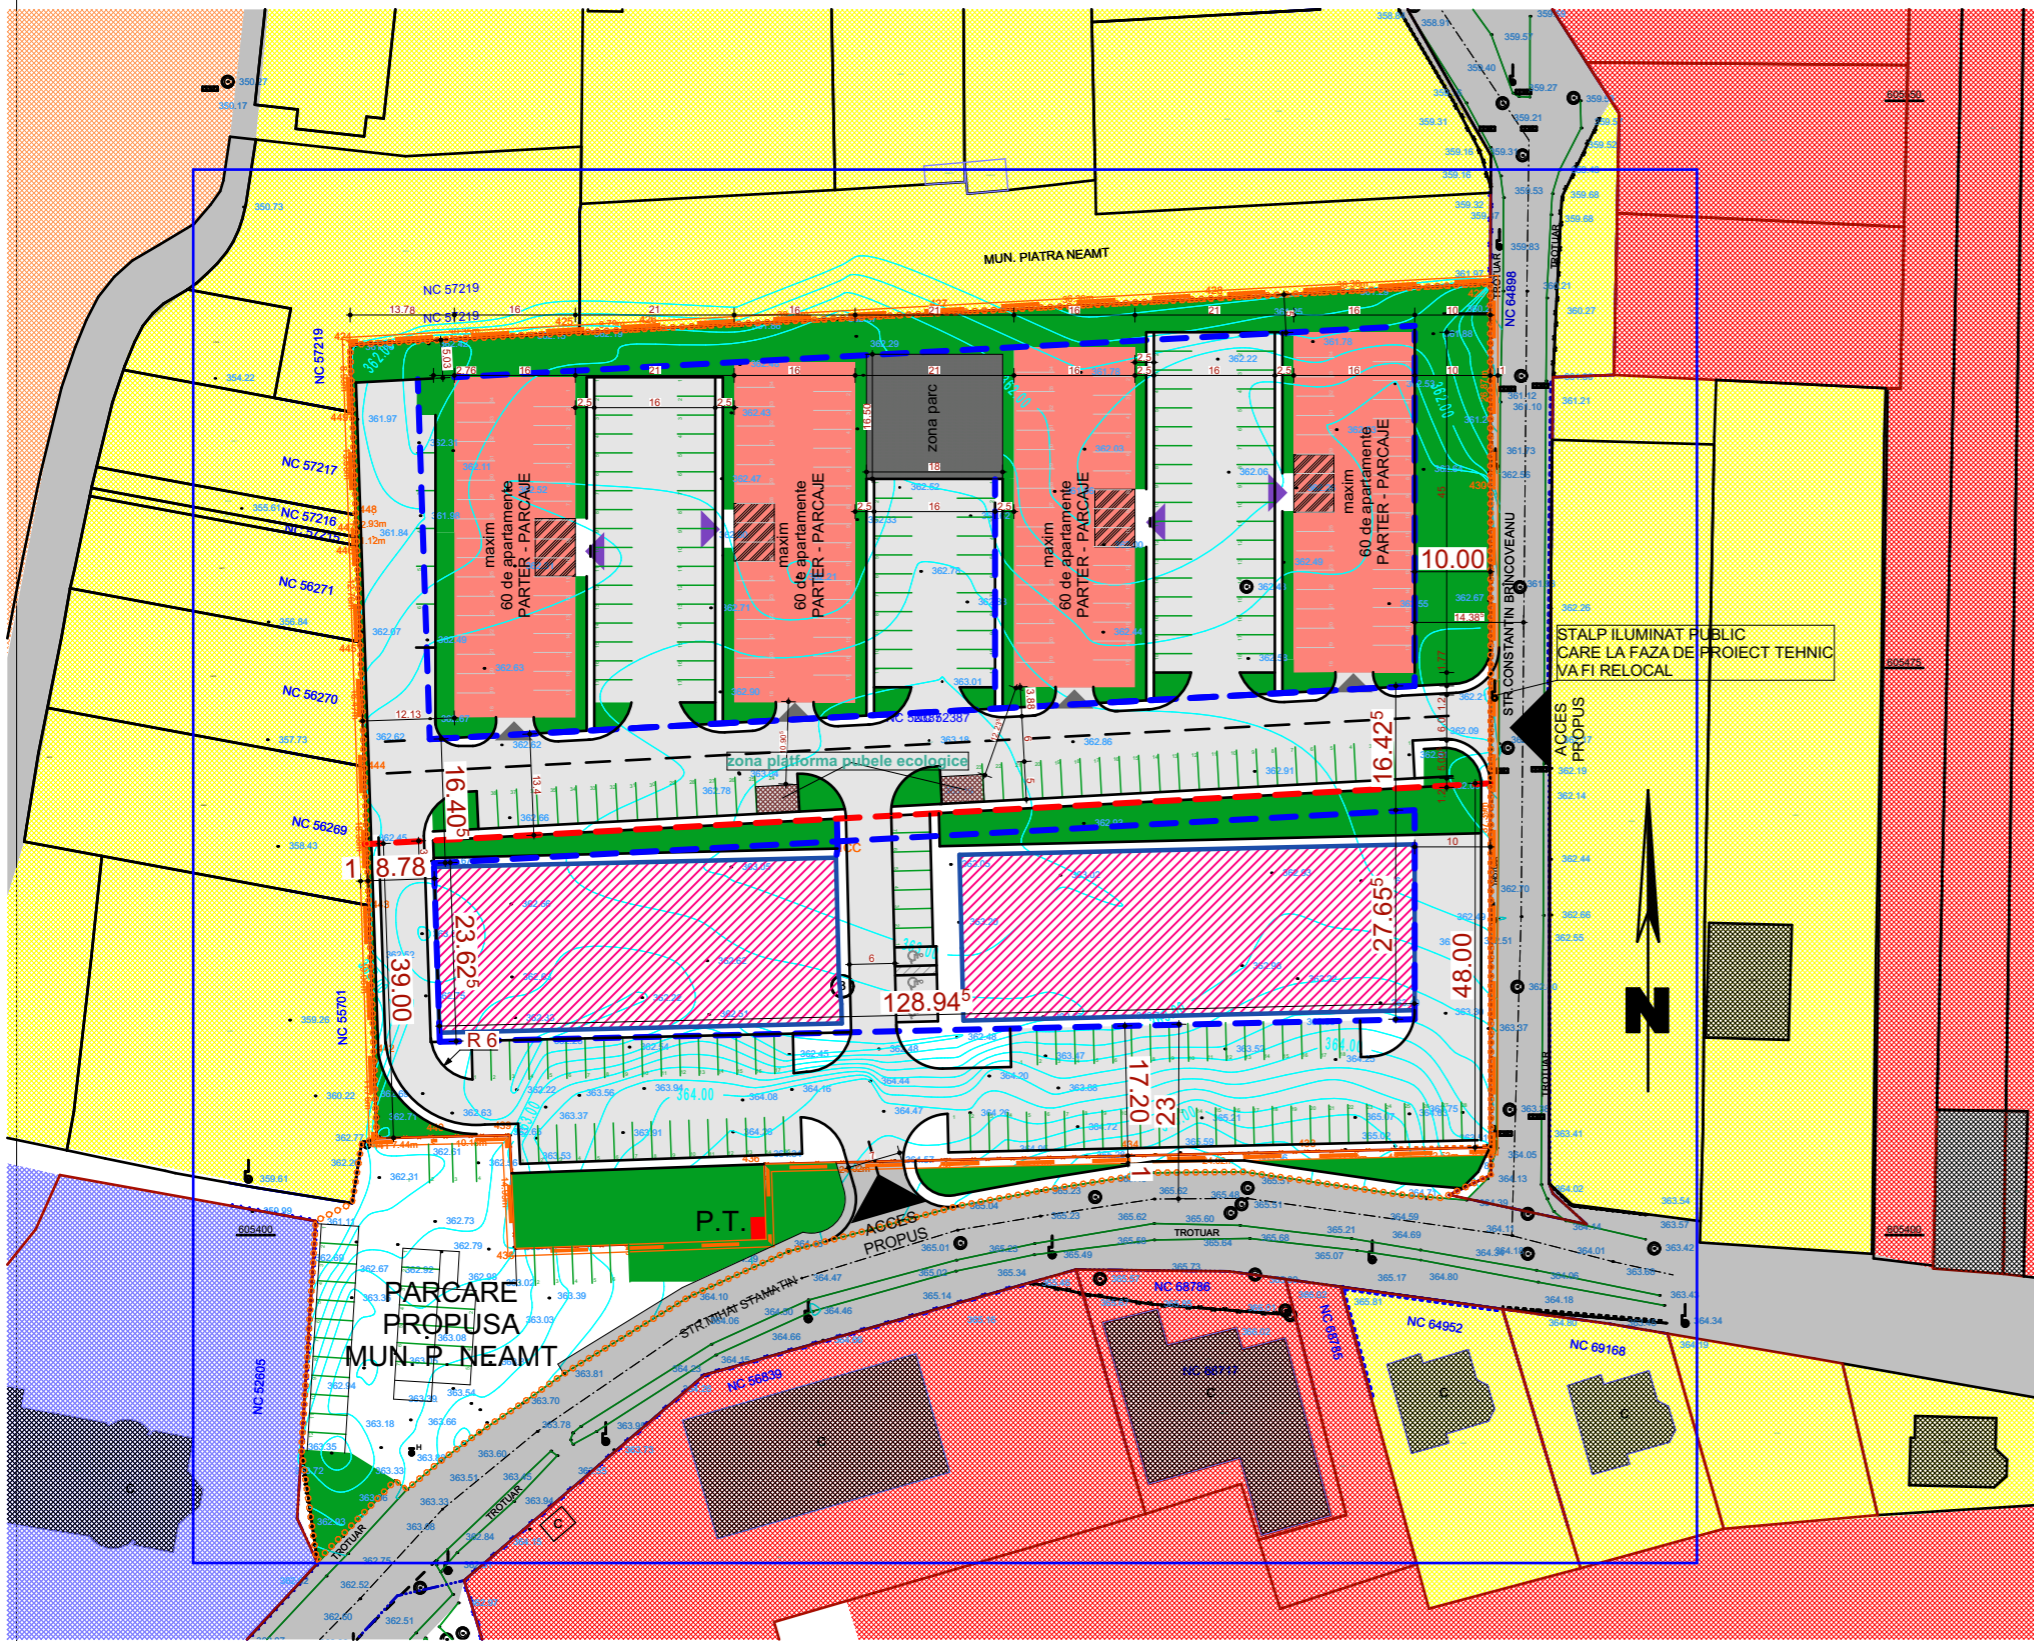

PROFIL TRANSVERSAL
amenajare acces str. Constantin Brancoveanu

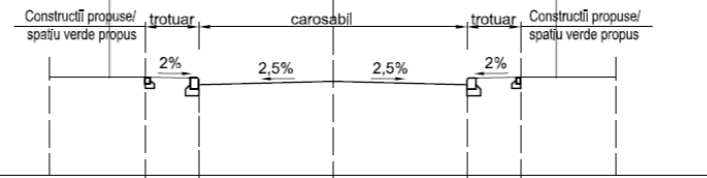

LEGENDA

- ○ ○ ○ ○ ZONA REGLEMENTATA
- TEREN PROPRIETATE
- ZONA STUDIATA
- LIMITA CADASTRALA
- ZONIFICARE FUNCTIUNI EXISTENTE**
 - L1c ZONA LOCUINTE INDIVIDUALE SI COLECTIVE MICI CU MAXIM P+2E
 - M1a SUBZONA MIXTA CU CLADIRI AVAND REGIM DE INALTIME P+4E - P+10E
 - L3 SUBZONA LOCUINTELOR COLECTIVE MEDIUM (P+3-5) SITUATE IN ANSAMBLURI PREPONDERENT REZIDENTIALE
 - F ZONA ACTIVITATILOR LEGATE DE CULTE
- CONSTRUCTII EXISTENTE
- CIRCULATII ARTERE RUTIERE
- EDIFICABIL
- ZONA ACCESE PROPUSE IN CLADIRILE DE LOCUIT
- LOCUINTE COLECTIVE
- SPATII COMERCIALE PROPUSE
- SPATII VERZI
- ACCES LOCUINTE
- ACCES PARCAJE PARTER

beneficiar: Eurofidec Capital SRL mun. Piatra Neamt, jud. Neamt		obiectiv: - PUZ - construire locuinte colective si functiuni complementare, amenajare acces si parcare, bransamente la utilitati, imprejurire si schimbare partiala subzona M1a in M1b		amplasament: NC 52387 str. Mihai Stamatîn nr.3 Mun. Piatra Neamt, jud. Neamt,	
str. Uliacului nr. 52 Piatra Neamt J2711524/2004 RO16911024 610090 ciurea@arhitect3d.ro +40722.990.442	SEMNATURA nr. proiect: 565-115/2023 scara: 1/1000 data: 03.2023 faza:	NUME arh. Ionel Ciurea arh. Ionel Ciurea arh. Ionel Ciurea	nr. plansei: U.5	MOBILARE URBANA - CONCEPT Este interzisa copierea si multiplicarea prezentei documentatii fara aprobarea scrisa a S.C. ARHITECT 3D S.R.L.	