



PLAN URBANISTIC ZONAL

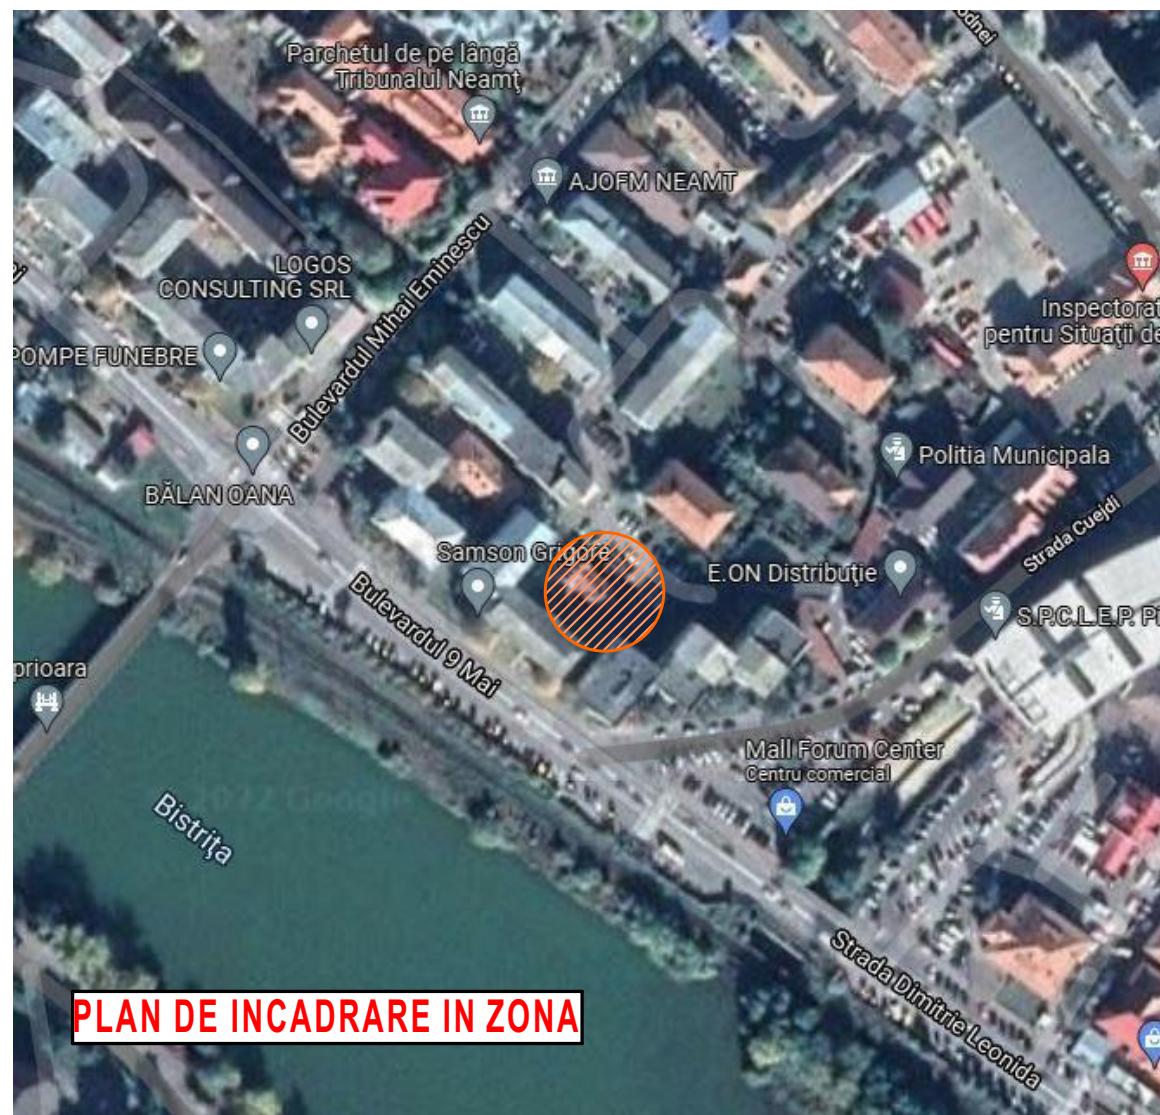

PLAN DE INCADRARE IN ZONA

LEGENDA :

- ○ ○ ○ - LIMITA ZONA STUDIATA - subzona centrala CA2 cu functiuni complexe, cu cladiri de inaltime medie si inalta, cu regim de construire continuu sau discontinuu
- - LIMITA PROPRIETATE BENEFICIAR
- - CONSTRUCTII EXISTENTE
- - CONSTRUCTIE PROPUSA - D+P+1E (max. admis D+P+1E+M)
- - CONSTRUCTII DEZAFECTATE
- - CIRCULATII AUTO/PIETONALE

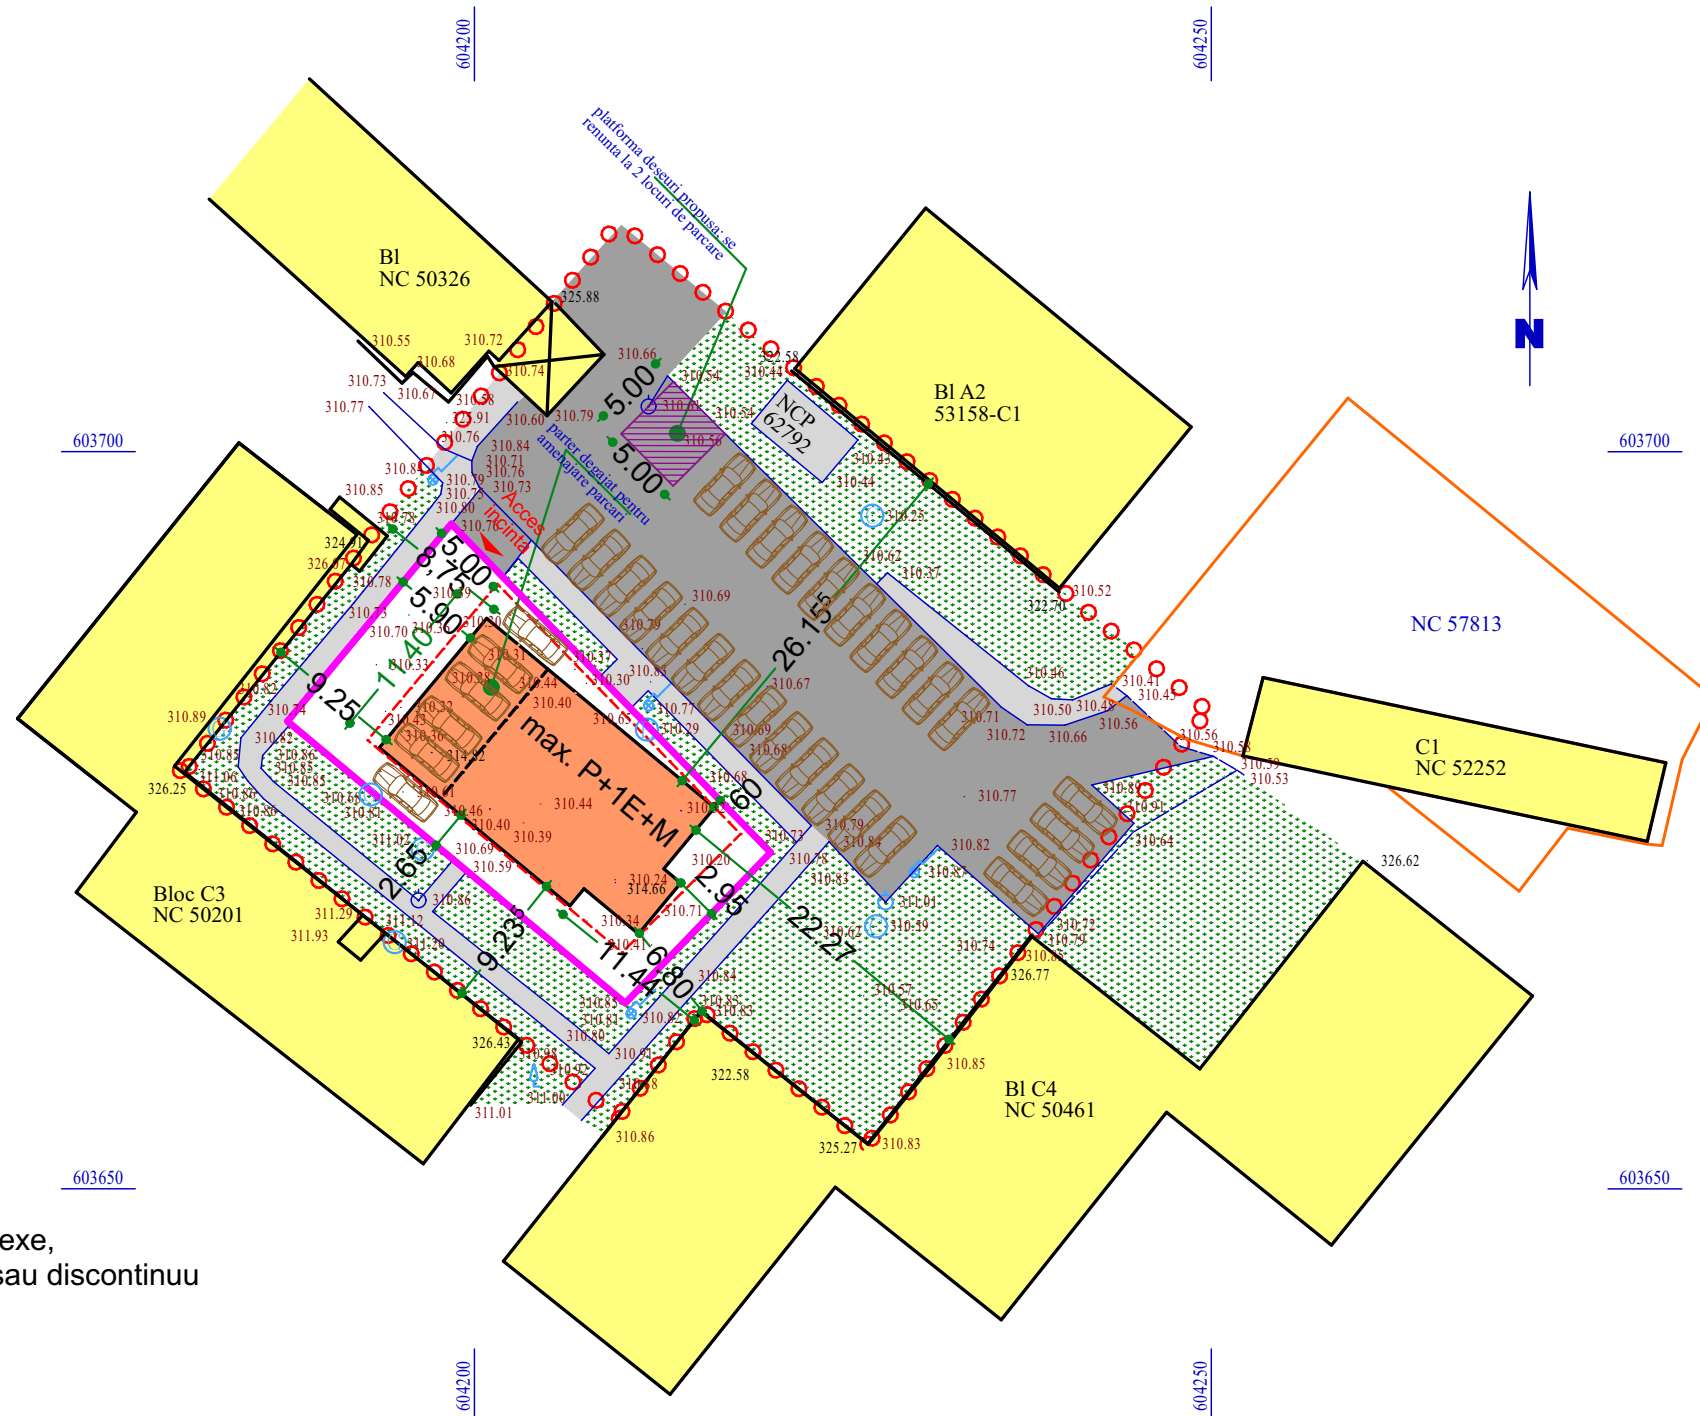

CALITATE ELABORATOR	NUME	SEMNAURA	CERINTA DE CALITATE	REFERAT /EXPERTIZA NR./ DATA:		
S.C. CARO SERV COM S.R.L. PIATRA NEAMT J27/1904/92				Beneficiar: S.C. AVO GRUP INVEST S.R.L. prin CIOCODAN IONUT	Nr. pr. 001/2022	
CALITATE ELABORATOR	NUME	SEMNAURA	SCARA 1/500	Den. proiect: PUZ IN VEDEREA CONSTRUIRII DE LOCUINTE INSIRUIE/APARTHOTEL - D+P+1E CU SPATII DE PRESTARI SERVICII LA PARTER Amplasament: b-dul. 9 Mai, nr. 45, mun. Piatra Neamt, jud. Neamt	Faza -	
SEF PROIECT:	arh. R. FODOR			DATA 05.2024	PROPUNERI DE MOBILARE URBANISTICA	U3
PROIECTAT:	arh. R. FODOR					
DESENAT:	arh. R. FODOR					
DIR. SOC:	arh. R. FODOR					