
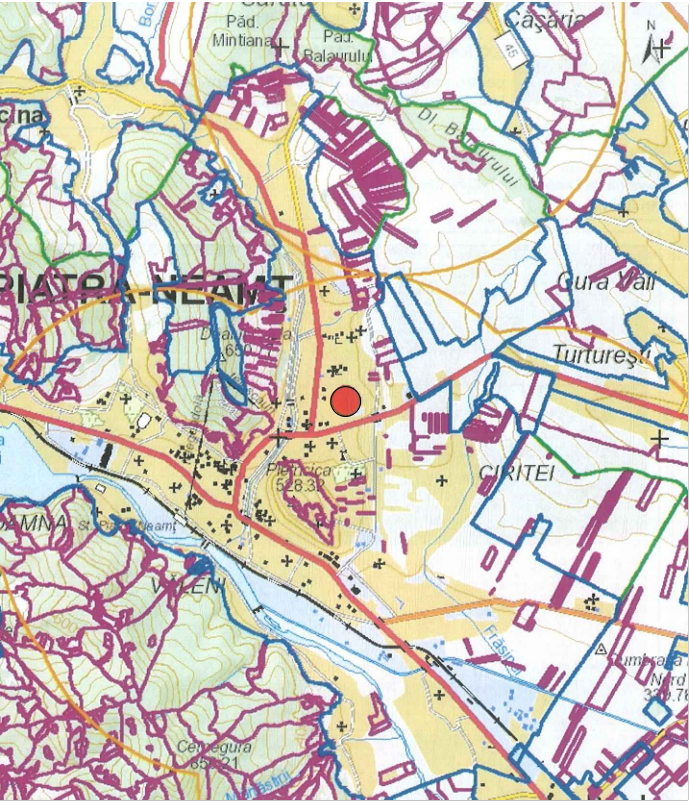


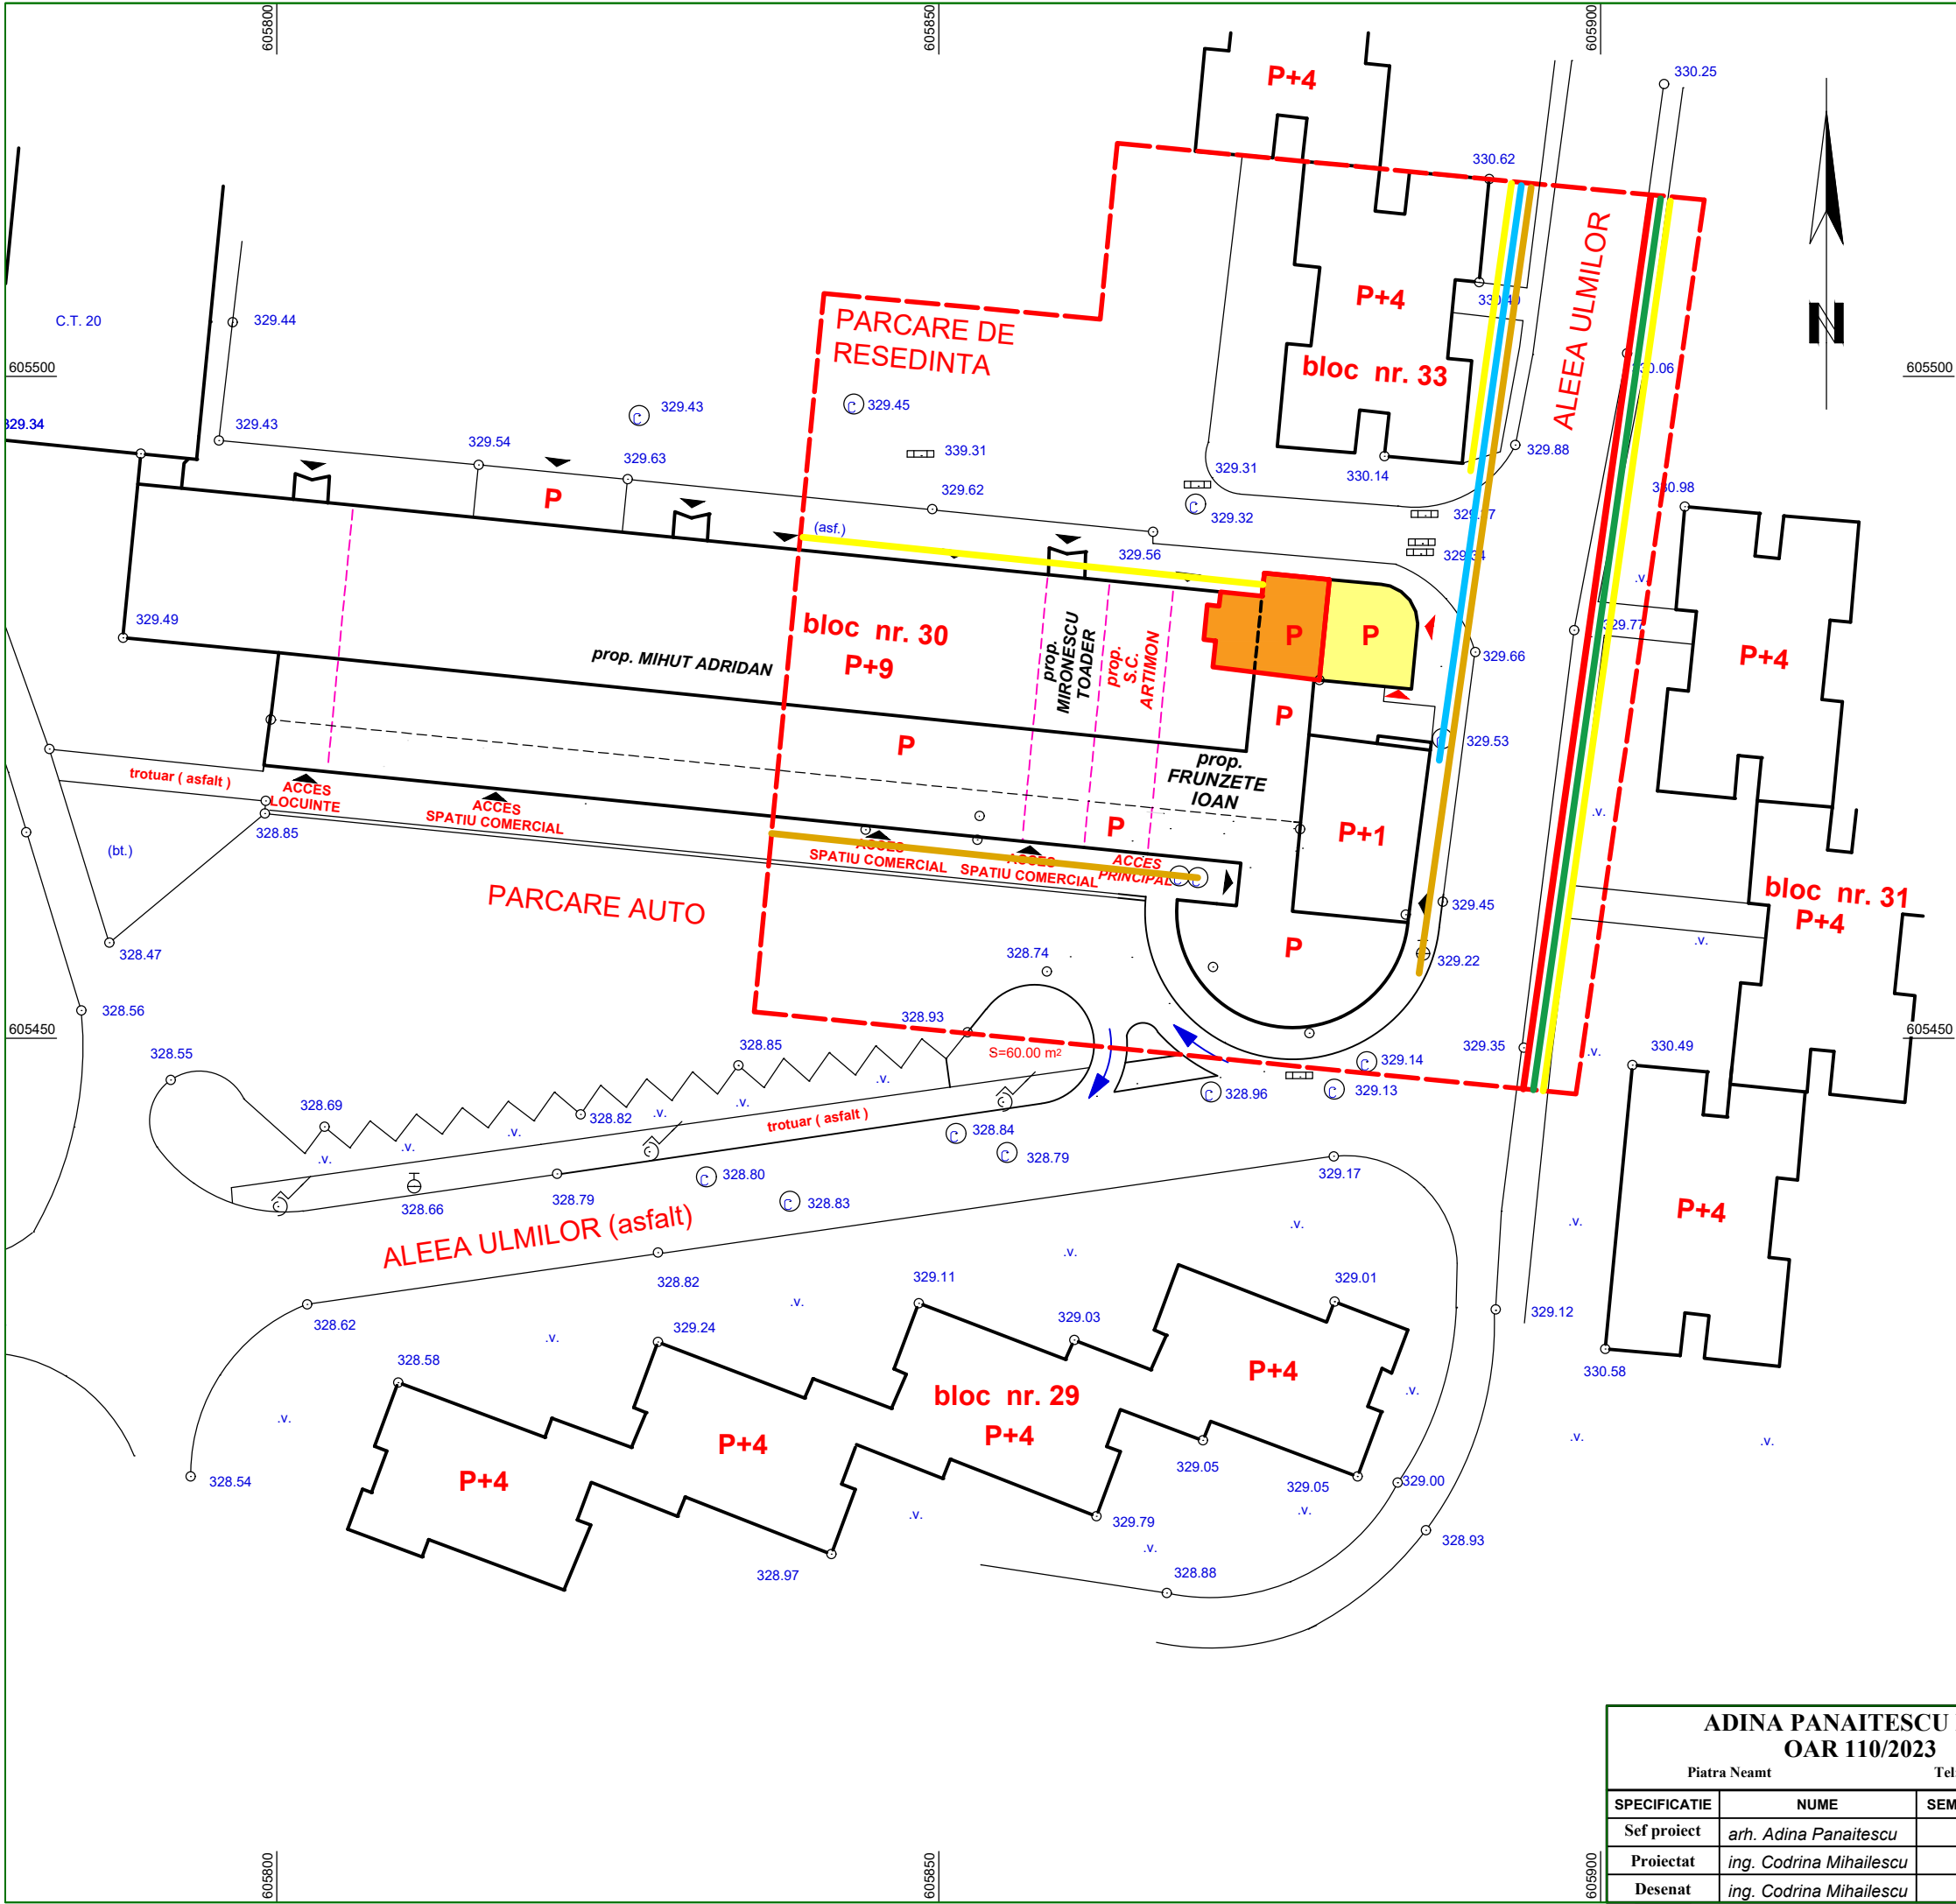

PLAN DE INCADRARE IN ZONA

P.U.D.
REGLEMENTARI EDILITARE

LEGENDA:

- limita zona studiata
- limita proprietate
- constructii existente
- constructie existenta proprietate Artimon Liliana
- extindere propusa
- retea alimentare cu apa
- retea canalizare
- retea energie electrica
- retea telefonie fixa
- retea distributie gaz

ADINA PANAITESCU B.I.A. OAR 110/2023 Piatra Neamt			
---	--	--	--