


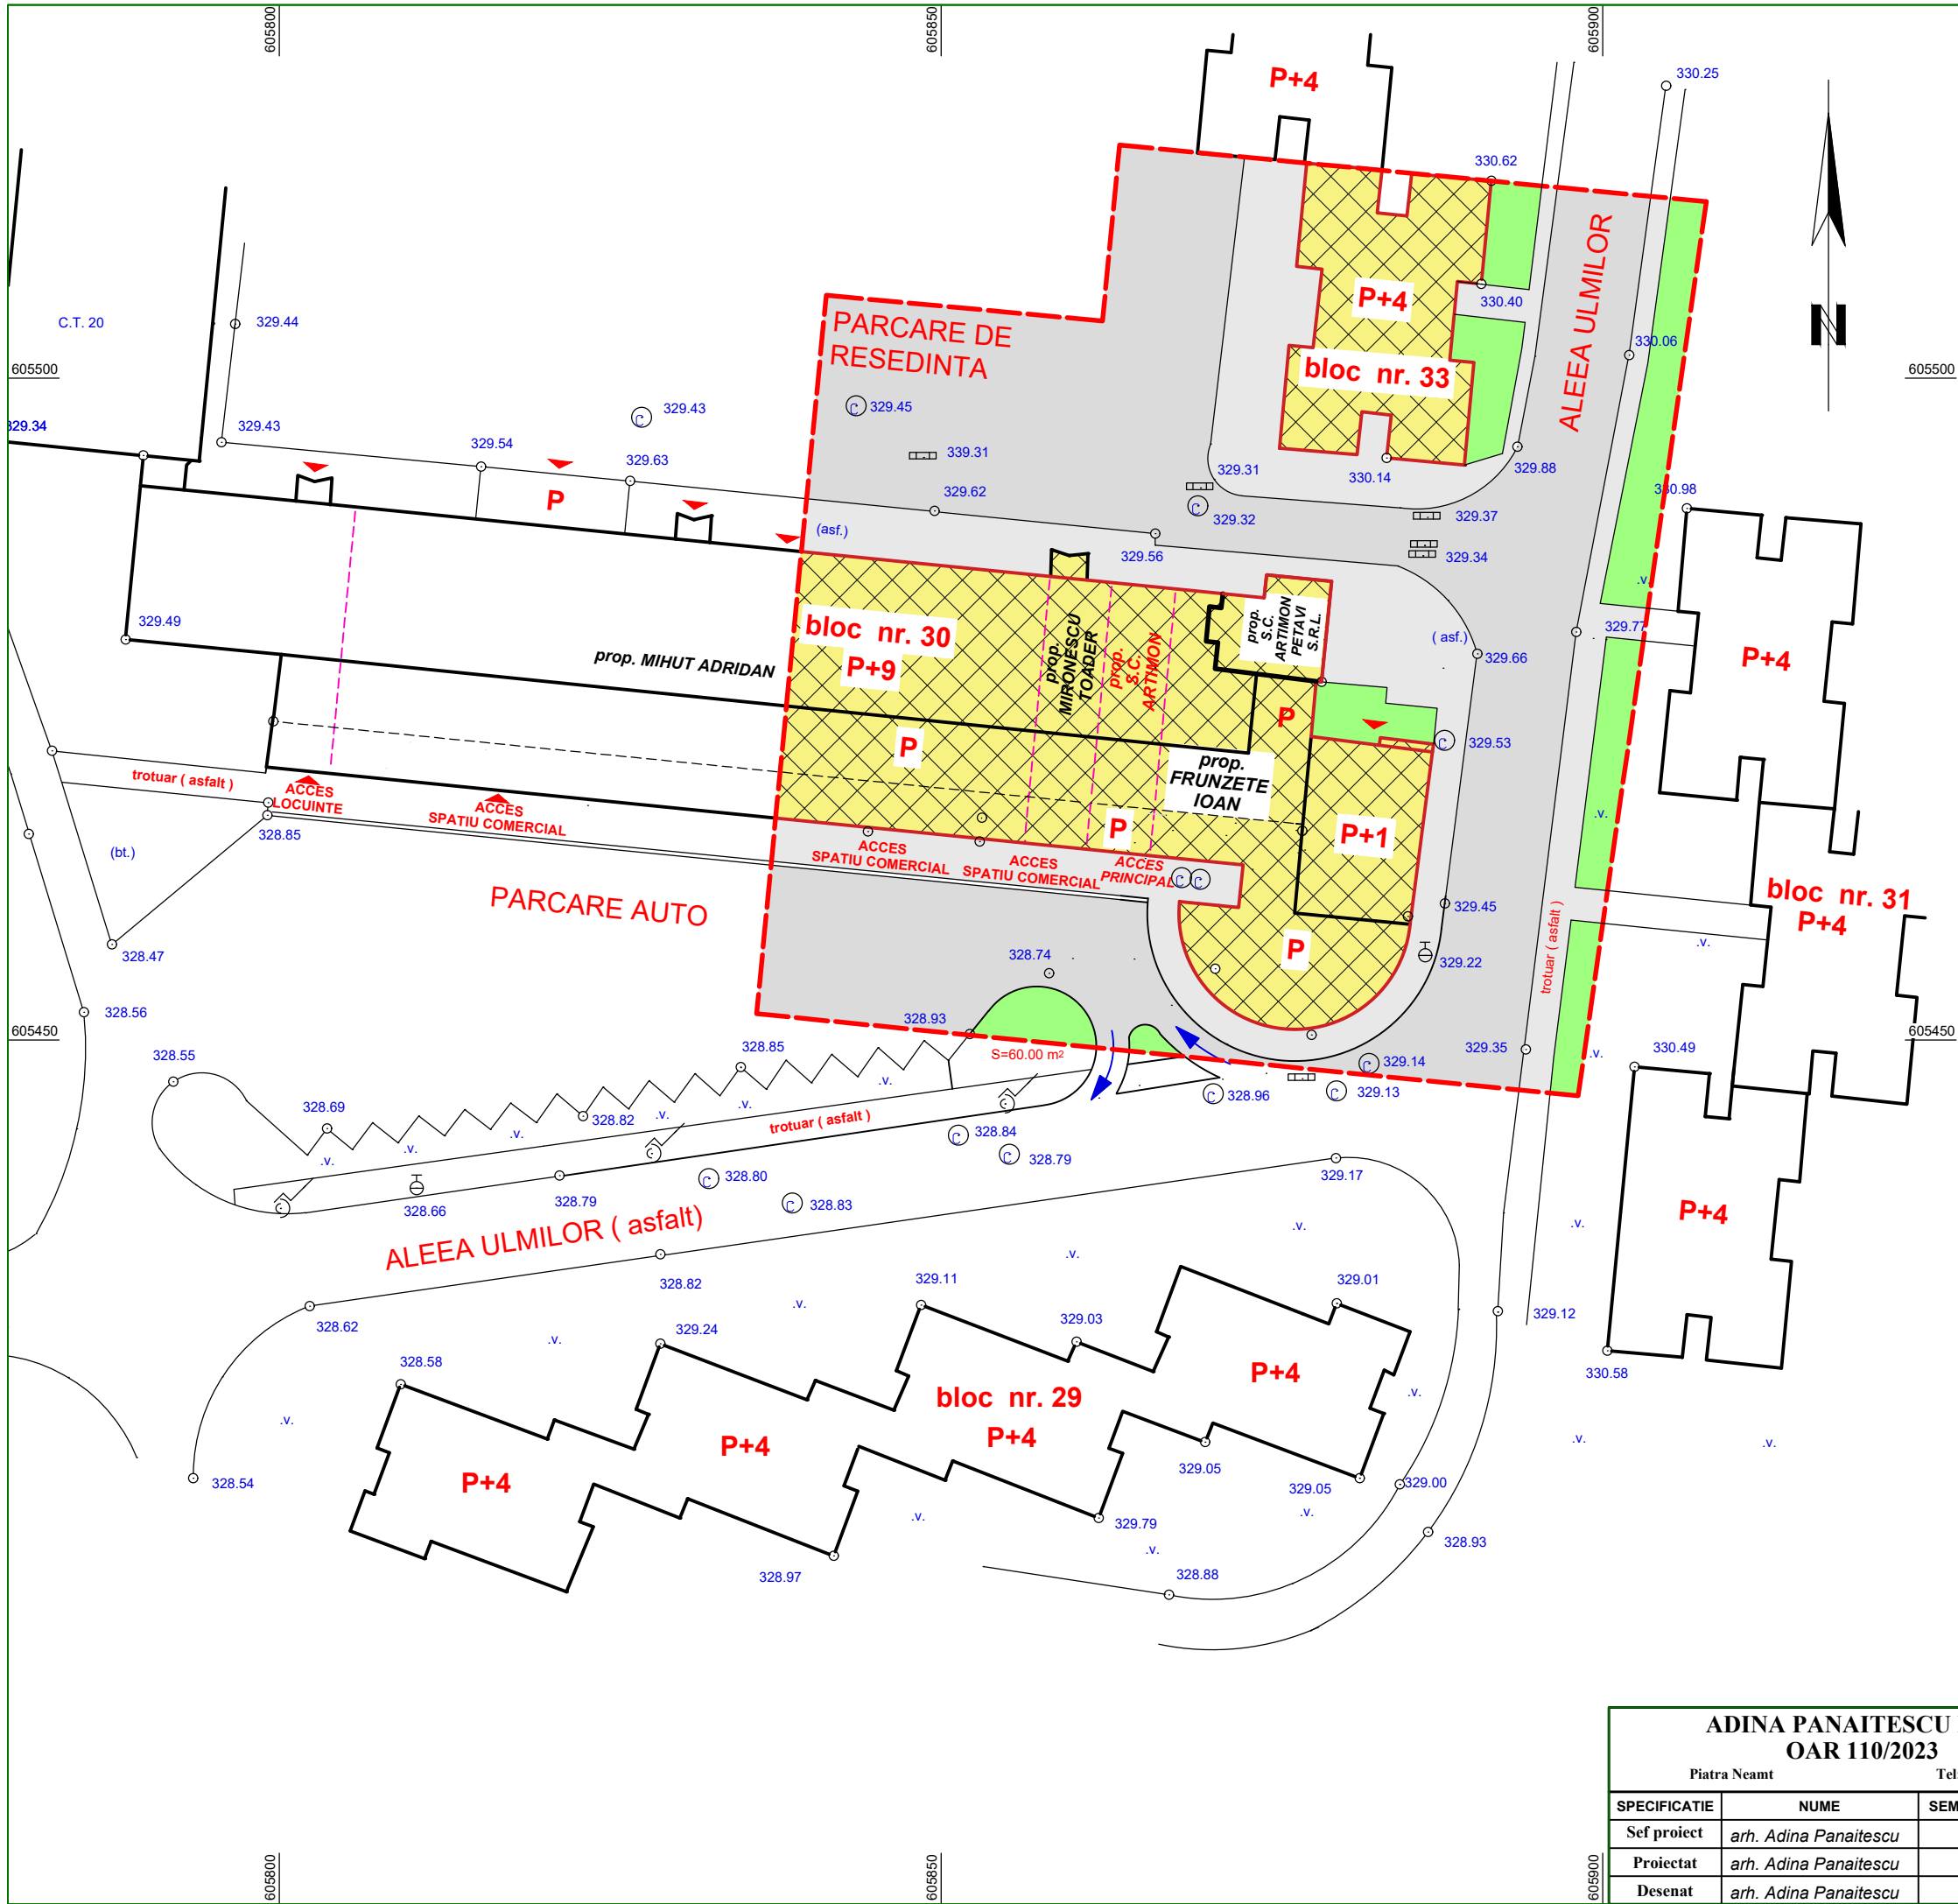

PLAN DE INCADRARE IN ZONA

P.U.D.
SITUATIA EXISTENTA

LEGENDA:

- limita zona studziata
- constructii existente
- circulatii pietonale
- circulatii carosabile
- spatii verzi existente

STRUCTURA CLADIRILOR:

- durabila
- semidurabila
- rea

STAREA CLADIRILOR:

- foarte buna

SITUATIA EXISTENTA DISFUNCTIONALA:

- spatiul cafenea existent este subdimensionat
- volumetria si finisajele sunt depasite de tehnica actuala
- imaginea fatadelor din proprietatea Artimon Liliana este fara personalitatea ceruta de functionalitatea spatiului

ADINA PANAITESCU B.I.A. OAR 110/2023 Piatra Neamt			
---	--	--	--