



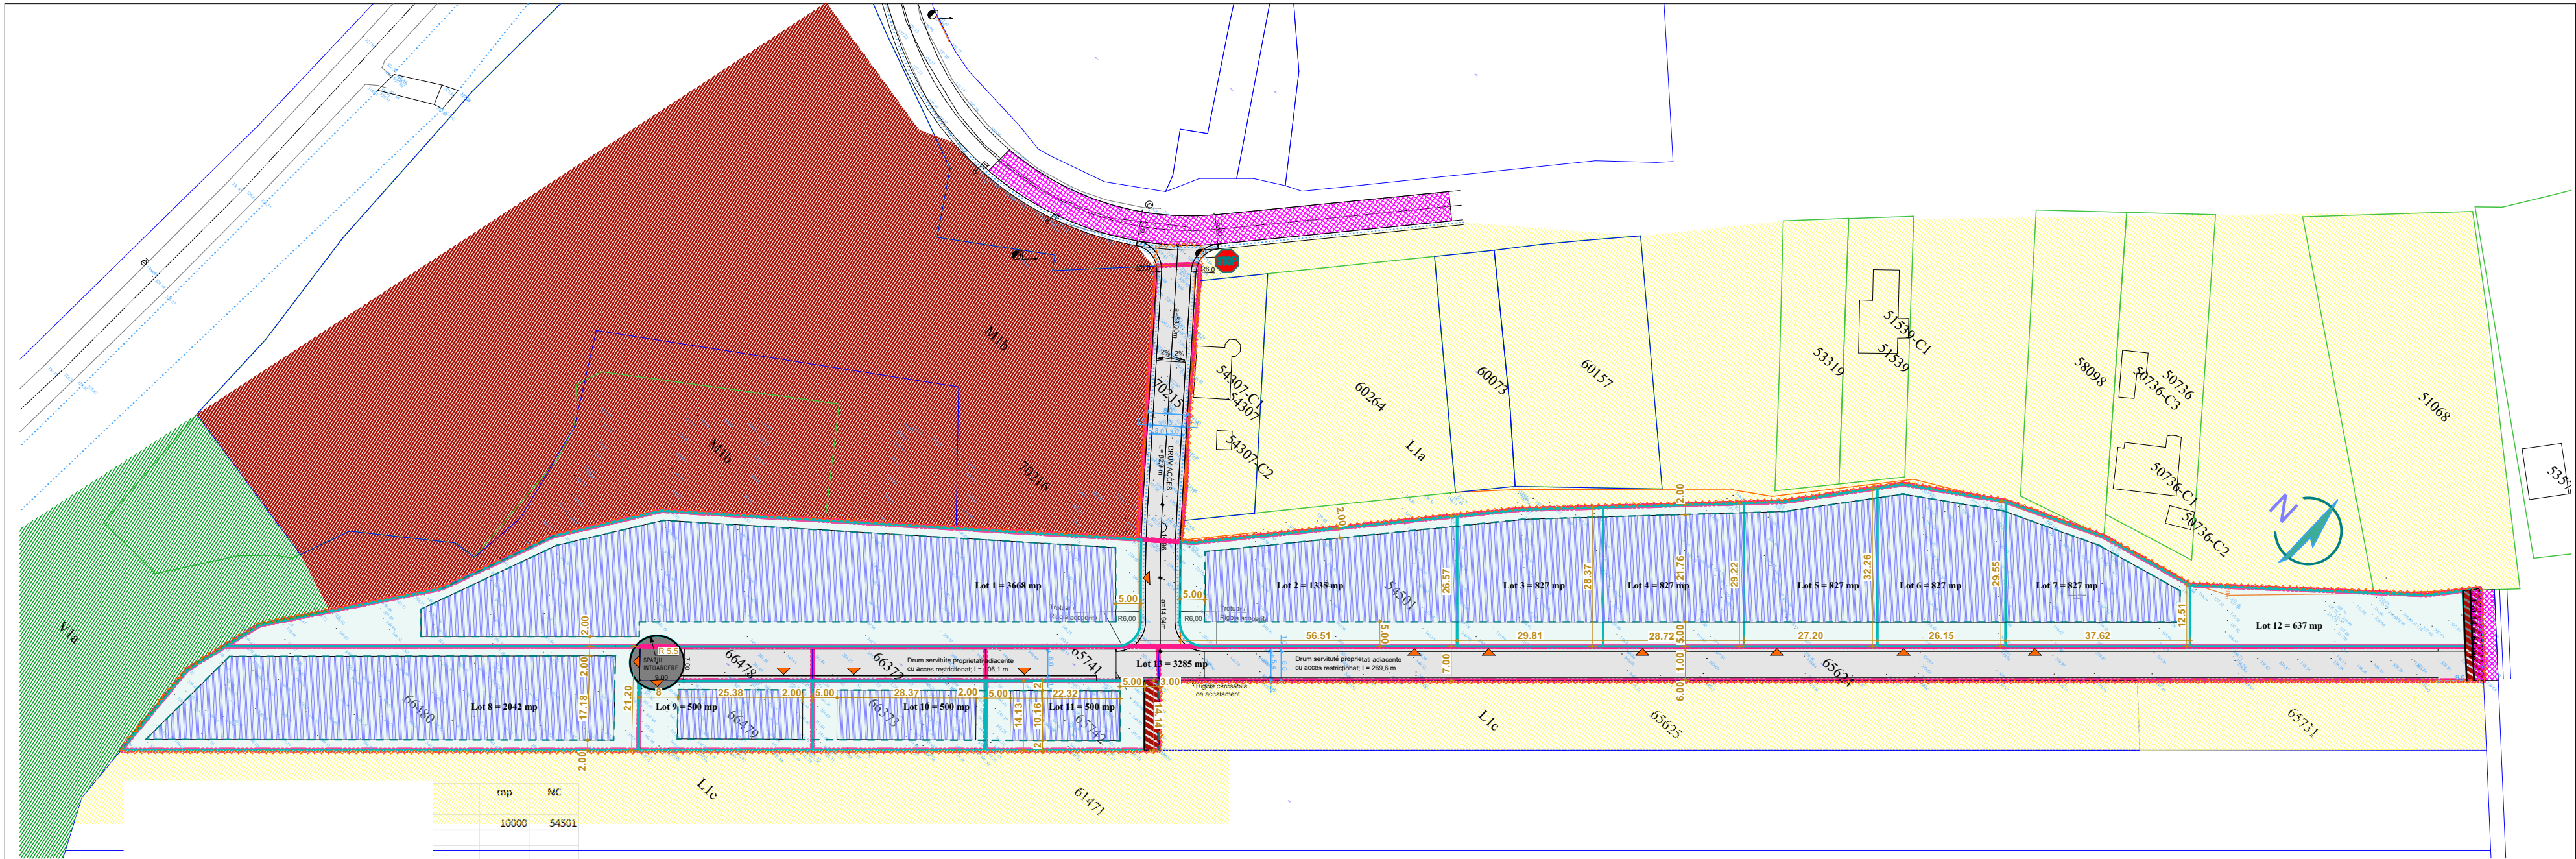

mp	NC
10000	54501
2042	66480
500	66479
500	66373
500	65742
1890	65624
247	65741
247	66372
247	66478
493	70215

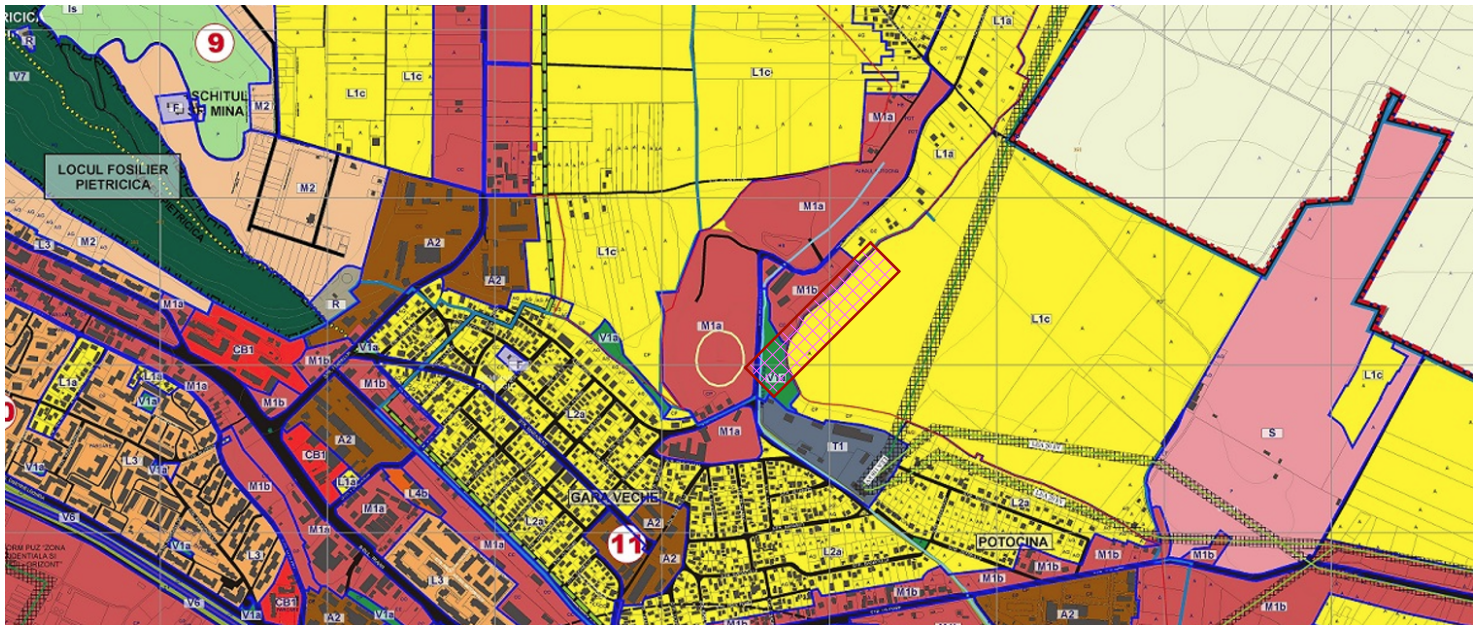

Lot 1	locuinta	3668	mp
Lot 2	locuinta	1335	mp
Lot 3	locuinta	827	mp
Lot 4	locuinta	827	mp
Lot 5	locuinta	827	mp
Lot 6	locuinta	827	mp
Lot 7	locuinta	827	mp
Lot 8	locuinta	2042	mp
Lot 9	locuinta	500	mp
Lot 10	locuinta	500	mp
Lot 11	locuinta	500 - 42.5	mp
Lot 12	livada	637	mp
Lot 13	drum	3285	mp
Lot 14	rezervat pt. domeniul public	64 + 42.5	mp
total		16666	mp

- Limita zona studiata
- Limita teren proprietate/reglementat
- Limita loturi proiectate
- Circulatii existente
- Circulatii carosabile in incinta
- Acces auto si pietonal in incinta
- Teren rezervat pentru domeniul public
- Construibil
- limita zona edificabila
- proponere largire drum de exploatare

proiectant general :



str. Liliacului nr. 52
Piatra Neamt
J27/1524/2004
RO16911024
610090
ciurea@arhitect3d.ro
+40722.990.442

beneficiar:

obiectiv:

Elaborare PUZ in vederea lotizarii si construirii de locuinte unifamiliale

adresa:

Punct Chisc 1 si Chisc 2 NC 54501, 66480, 66479, 66373, 65742, 65624, 65741, 66372, 66478, 70215
Piatra Neamt Jud. Neamt Romania

sef proiect

proiectat

desenat

arh. Ionel CIUREA

arh. Ionel CIUREA

arh. Ionel CIUREA

nr proiect:

606-166/2024

scara:

1:1000

format:

A3

297 x 420

obiect:

PUZ - LOTIZARE

denumirea plansei:

Plan de situatie

data:

04/09/2024

faza:

PUZ

nr. plansei:

A.1