



PLAN DE INCADRARE IN ZONA

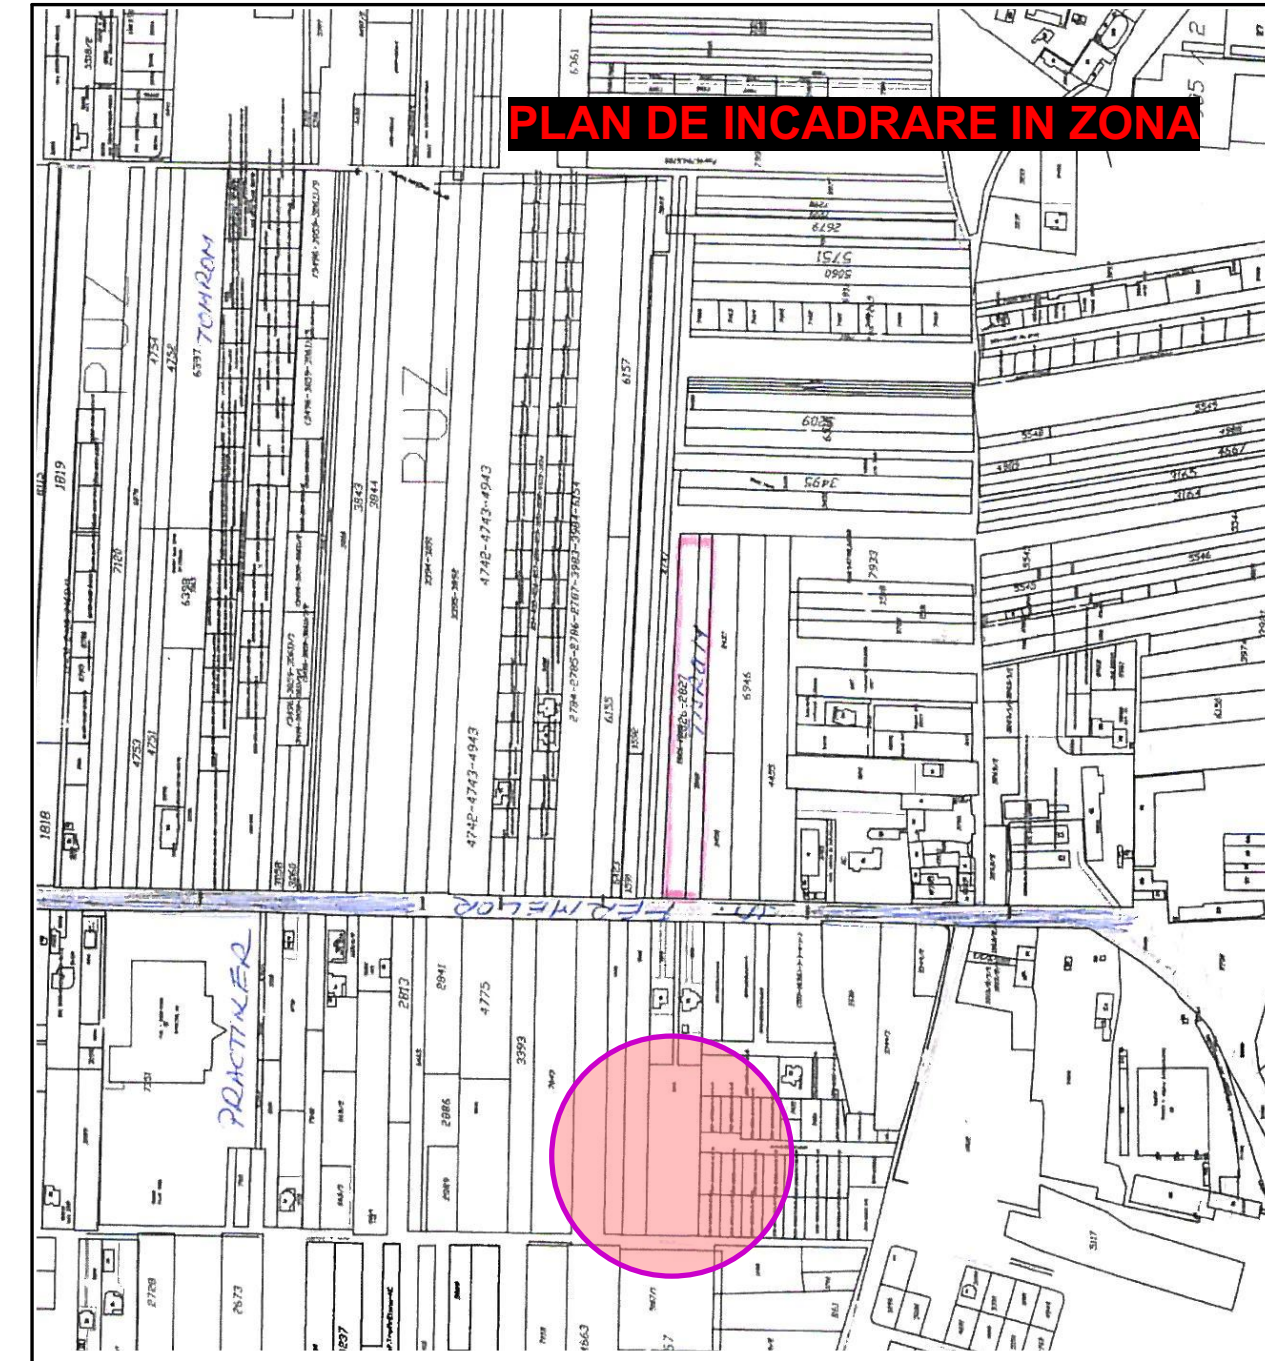

PLAN DE SITUATIE

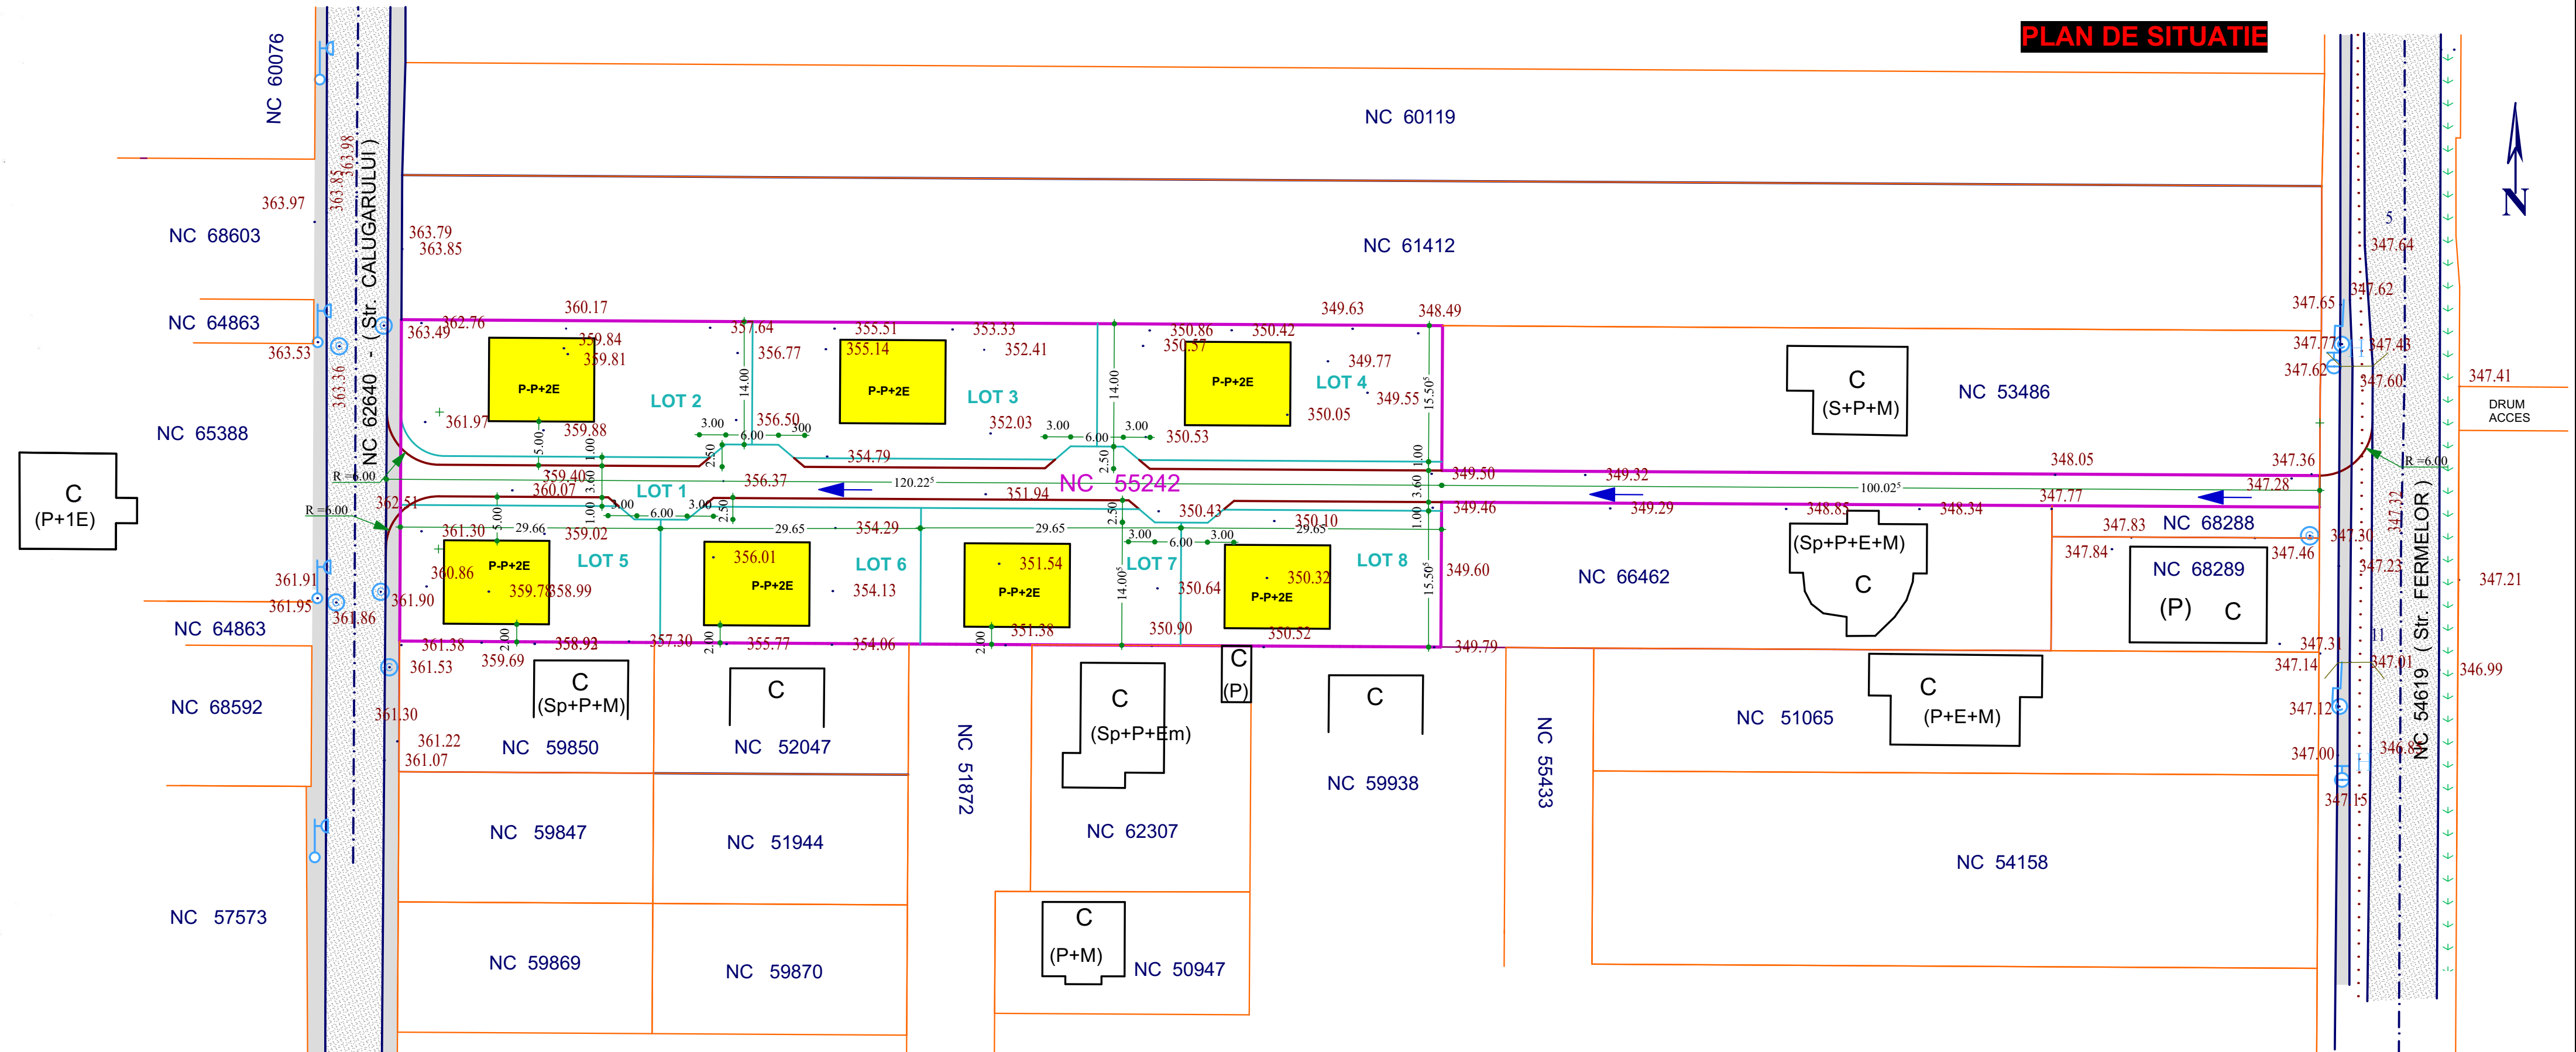

LEGENDA:

- - LIMITA PROPRIETATE BENEFICIAR - S teren NC 55242 = 4700 mp.
- - LIMITA LOTURI PROPUSE IN P.U.Z.
- - LIMITA LOTURI INVECINATE
- - LIMITA CAROSABIL EXISTENT
- - LIMITA TROTUARE PROPUSE
- CONSTRUCTII EXISTENTE
- CONSTRUCTII PROPUSE
- CIRCULATII PIETONALE EXISTENTE
- ZONA AFERENTA TRANSPORT RUTIER EXISTENT

VERIFICAT:				
CALITATE ELABORATOR	NUME	SEMNATURA	CERINTA DE CALITATE	REFERAT /EXPERTIZA NR./ DATA:
S.C. CARO SERV COM S.R.L.				
PIATRA NEAMT				
CALITATE ELABORATOR	NUME	SEMNATURA	SCARA	Beneficiar: STROIEA RADU-VASILE
SEF PROIECT:	arh. R. FODOR		1/500	
PROIECTAT:	arh. R. FODOR			Den. proiect: P.U.Z. in vederea lotizarii si construirii Adresa: str. Fermelor, f.n, Piatra Neamt
DESEANAT:	arh. R. FODOR			
DIR. SOC:	arh. R. FODOR		DATA	PLAN DE SITUATIE
			07.2024	PLAN DE INCADRARE IN ZONA
				A0