
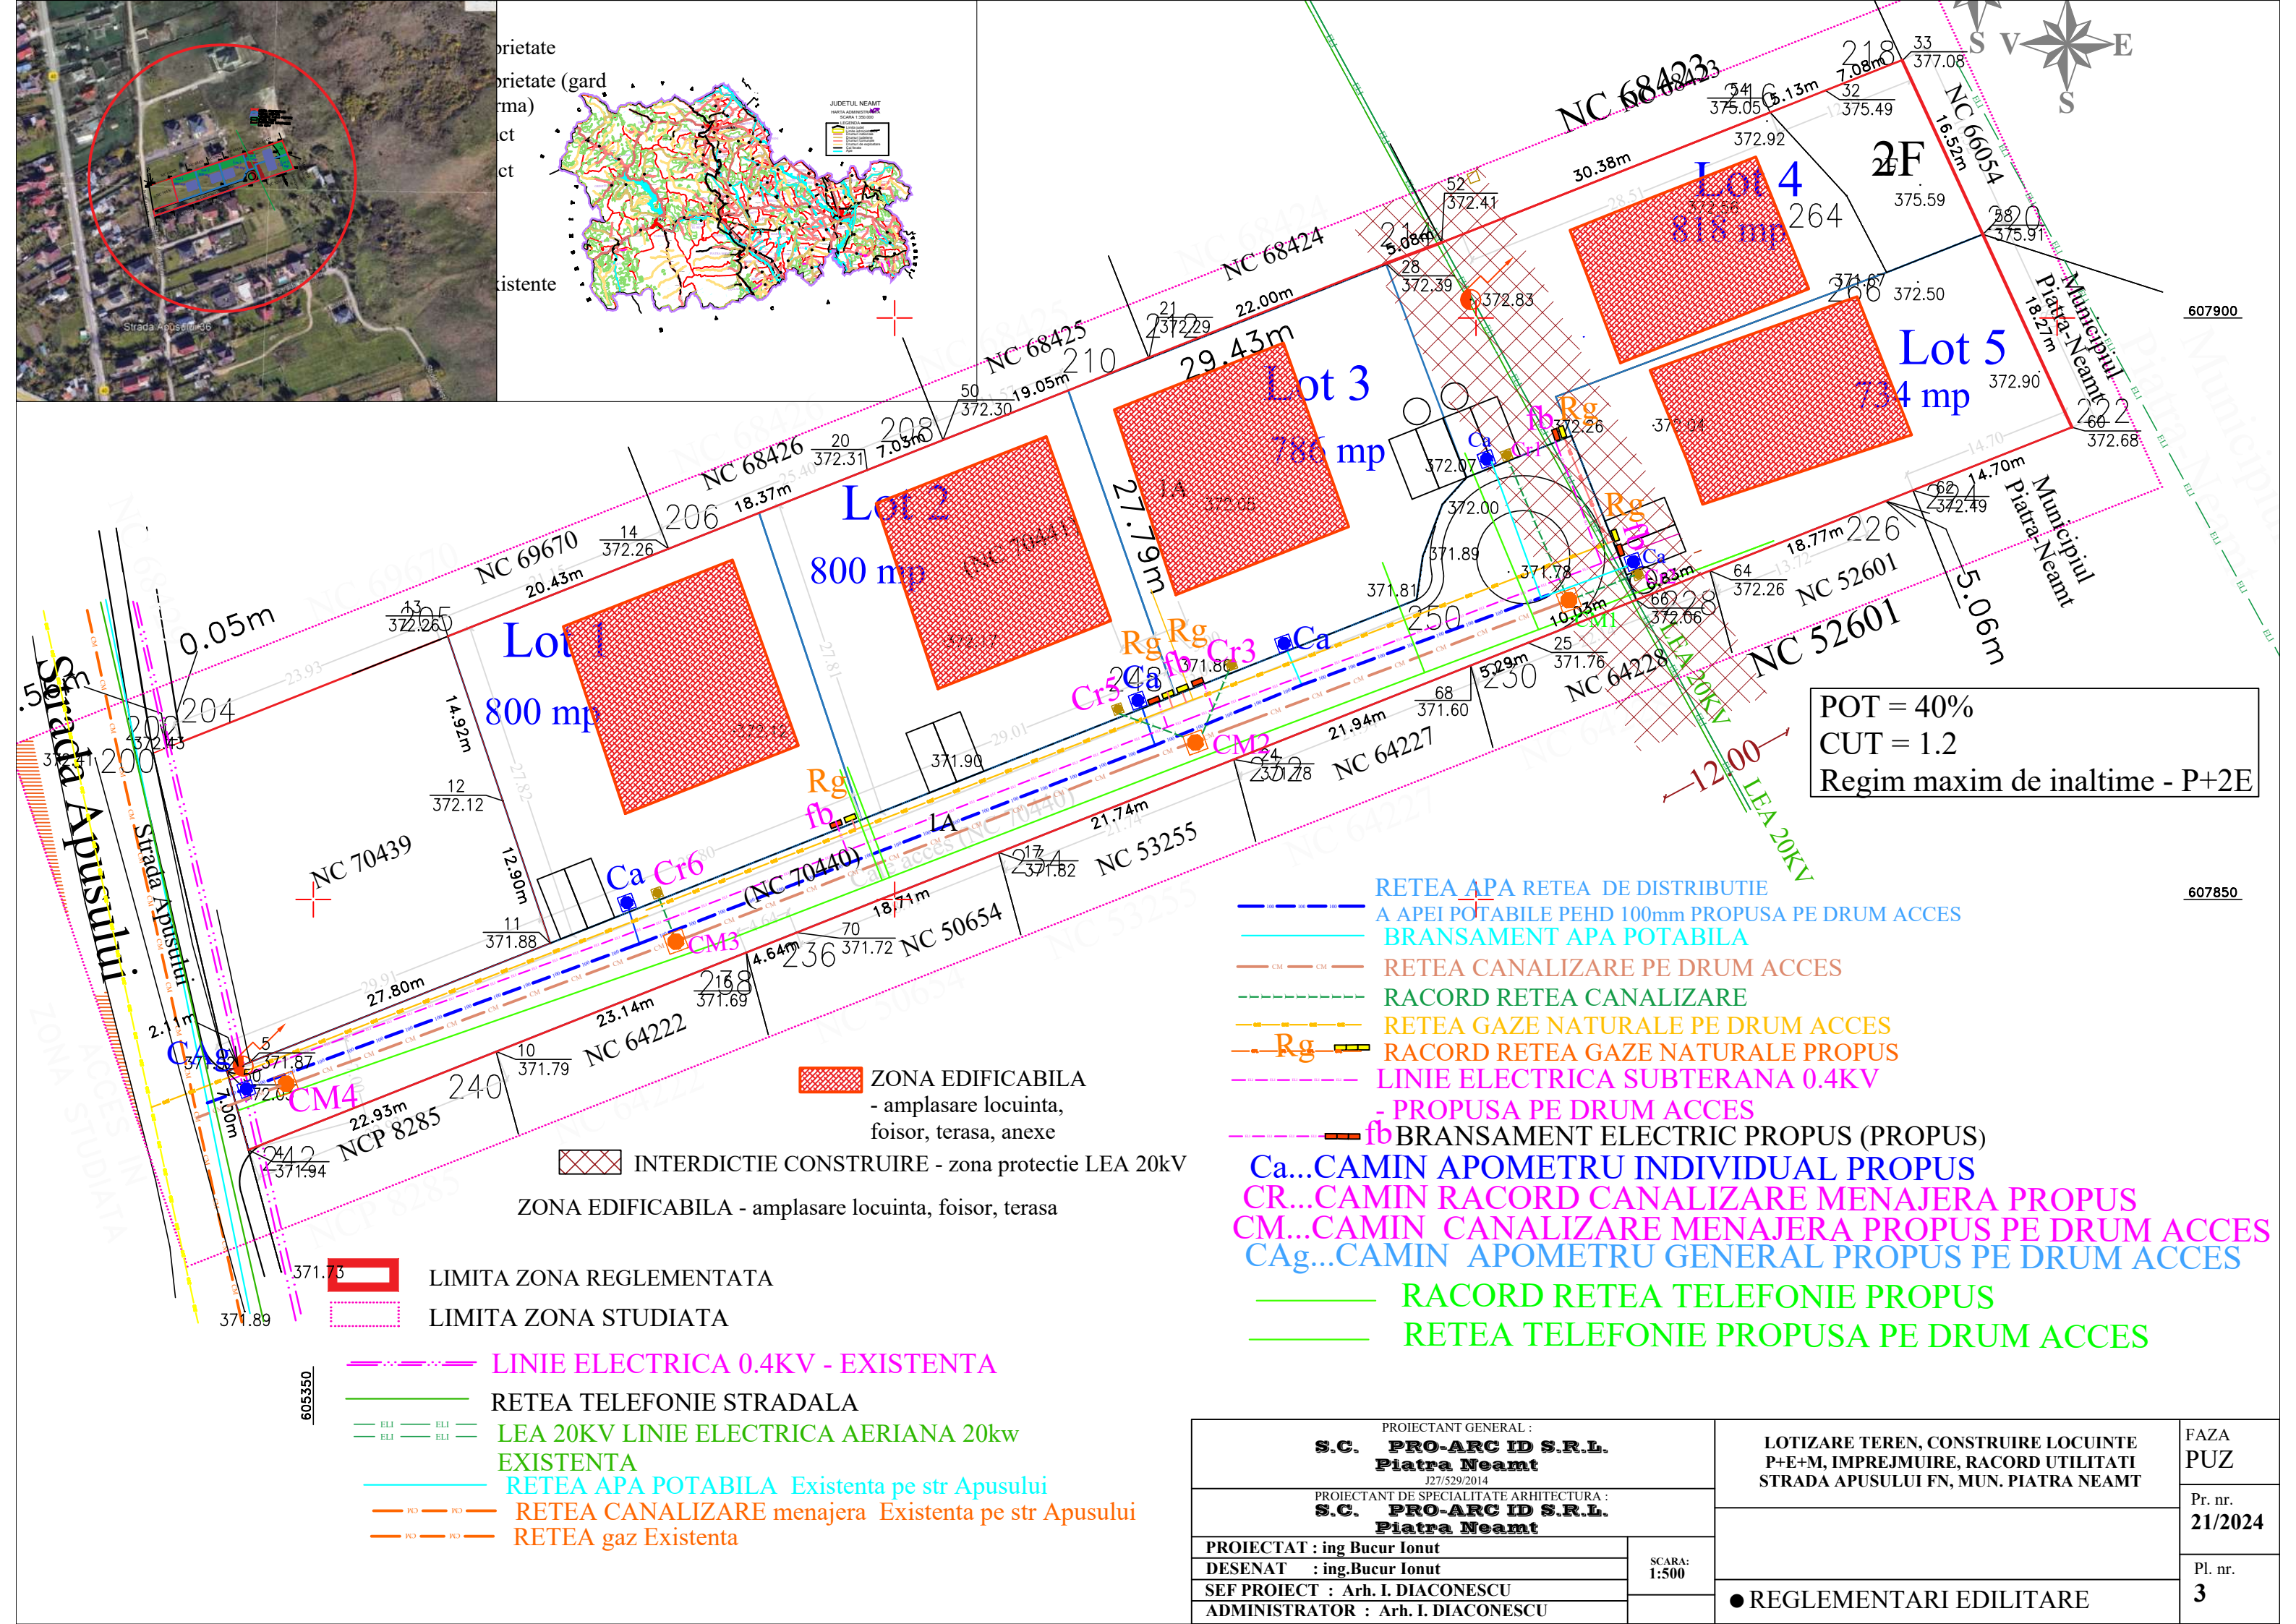
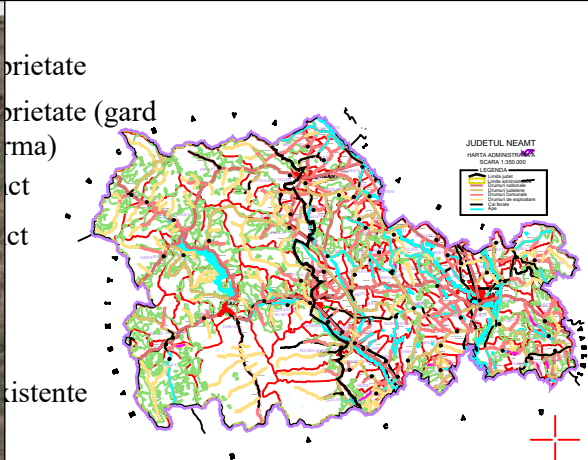


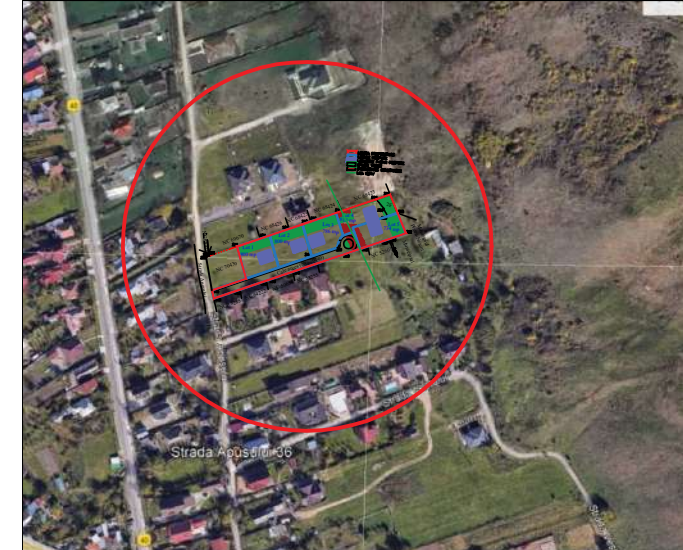

- RETEA APA RETEA DE DISTRIBUTIE
- A APEI POTABILE PEHD 100mm PROPUSA PE DRUM ACCES
- BRANSAMENT APA POTABILA
- RETEA CANALIZARE PE DRUM ACCES
- RACORD RETEA CANALIZARE
- RETEA GAZE NATURALE PE DRUM ACCES
- Rg RACORD RETEA GAZE NATURALE PROPUS
- LINEE ELECTRICE SUBTERANE 0.4KV
- PROPUSA PE DRUM ACCES
- fb BRANSAMENT ELECTRIC PROPUS (PROPUS)
- Ca...CAMIN APOMETRU INDIVIDUAL PROPUS
- CR...CAMIN RACORD CANALIZARE MENAJERA PROPUS
- CM...CAMIN CANALIZARE MENAJERA PROPUS PE DRUM ACCES
- CAG...CAMIN APOMETRU GENERAL PROPUS PE DRUM ACCES
- RACORD RETEA TELEFONIE PROPUS
- RETEA TELEFONIE PROPUSA PE DRUM ACCES

PROJECTANT GENERAL : S.C. PRO-ARC ID S.R.L. Piatra Neamt J27/529/2014		LOTIZARE TEREN, CONSTRUIRE LOCUINTE P+E+M, IMPREJMUIRE, RACORD UTILITATI STRADA APUSULUI FN, MUN. PIATRA NEAMT	FAZA PUZ
PROJECTANT DE SPECIALITATE ARHITECTURA : S.C. PRO-ARC ID S.R.L. Piatra Neamt			Pr. nr. 21/2024
PROIECTAT : ing Bucur Ionut	SCARA: 1:500	● REGLEMENTARI EDILITARE	Pl. nr. 3
DESENAT : ing.Bucur Ionut			
SEF PROIECT : Arh. I. DIACONESCU			
ADMINISTRATOR : Arh. I. DIACONESCU			