

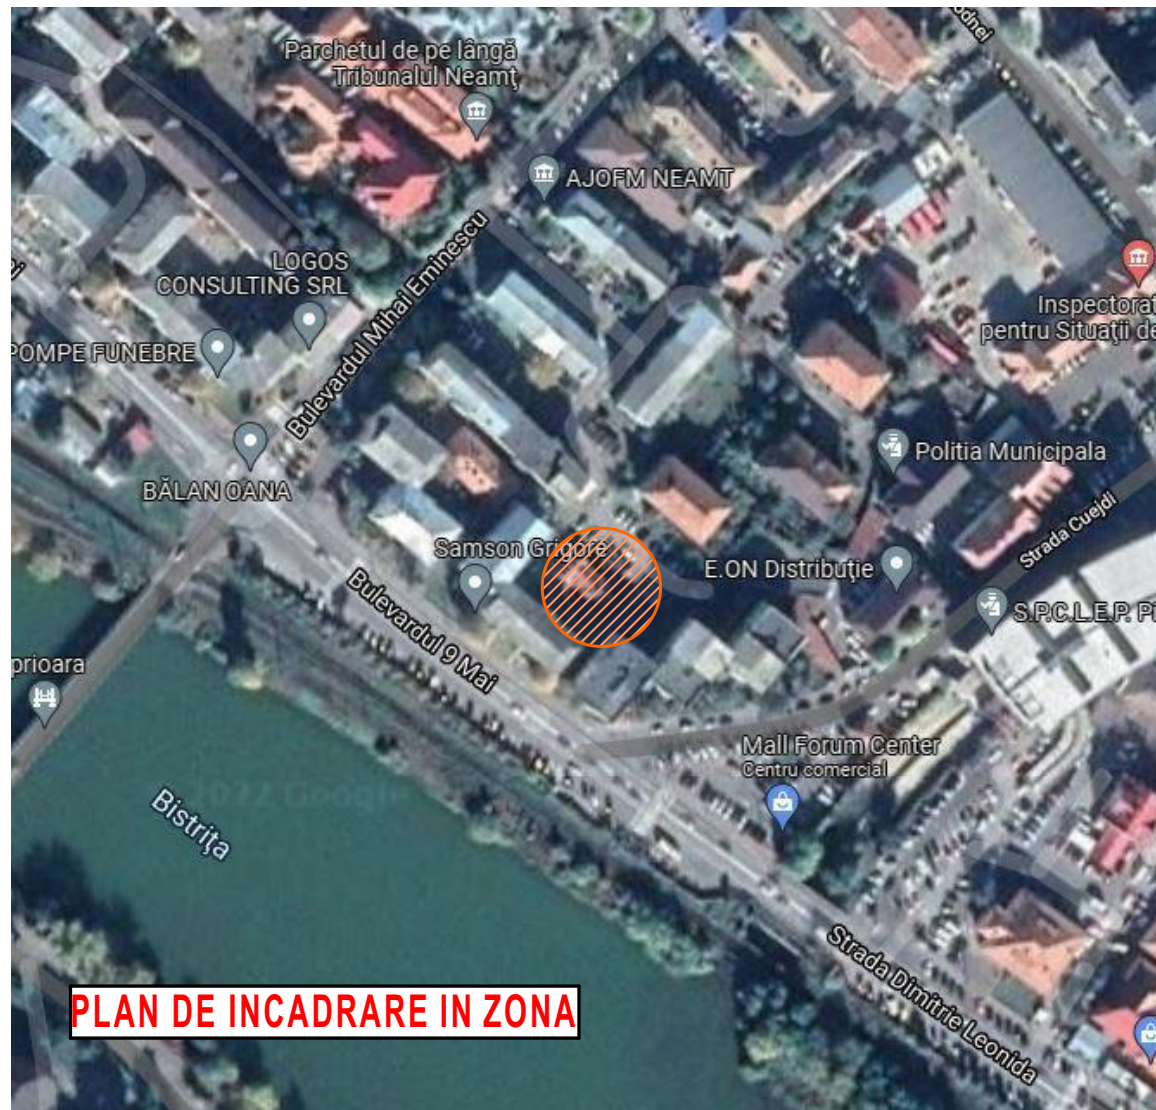


PLAN URBANISTIC ZONAL

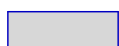

LEGENDA :

-  - LIMITA ZONA STUDIATA - subzona centrala CA2 cu functiuni complexe, cu cladiri de inaltime medie si inalta, cu regim de construire continuu sau discontinuu
-  - LIMITA PROPRIETATE BENEFICIAR
-  - CONSTRUCTII EXISTENTE
-  - CONSTRUCTIE PROPUSA - P+1E+M
-  - LIMITA ZONA EDIFICABILA PROPUSA
-  - CIRCULATII AUTO/ PARCARI
-  - CIRCULATII PIETONALE
-  - SPATII VERZI - DOMENIUL PUBLIC
-  - SPATII VERZI PROPUSE IN INCINTA

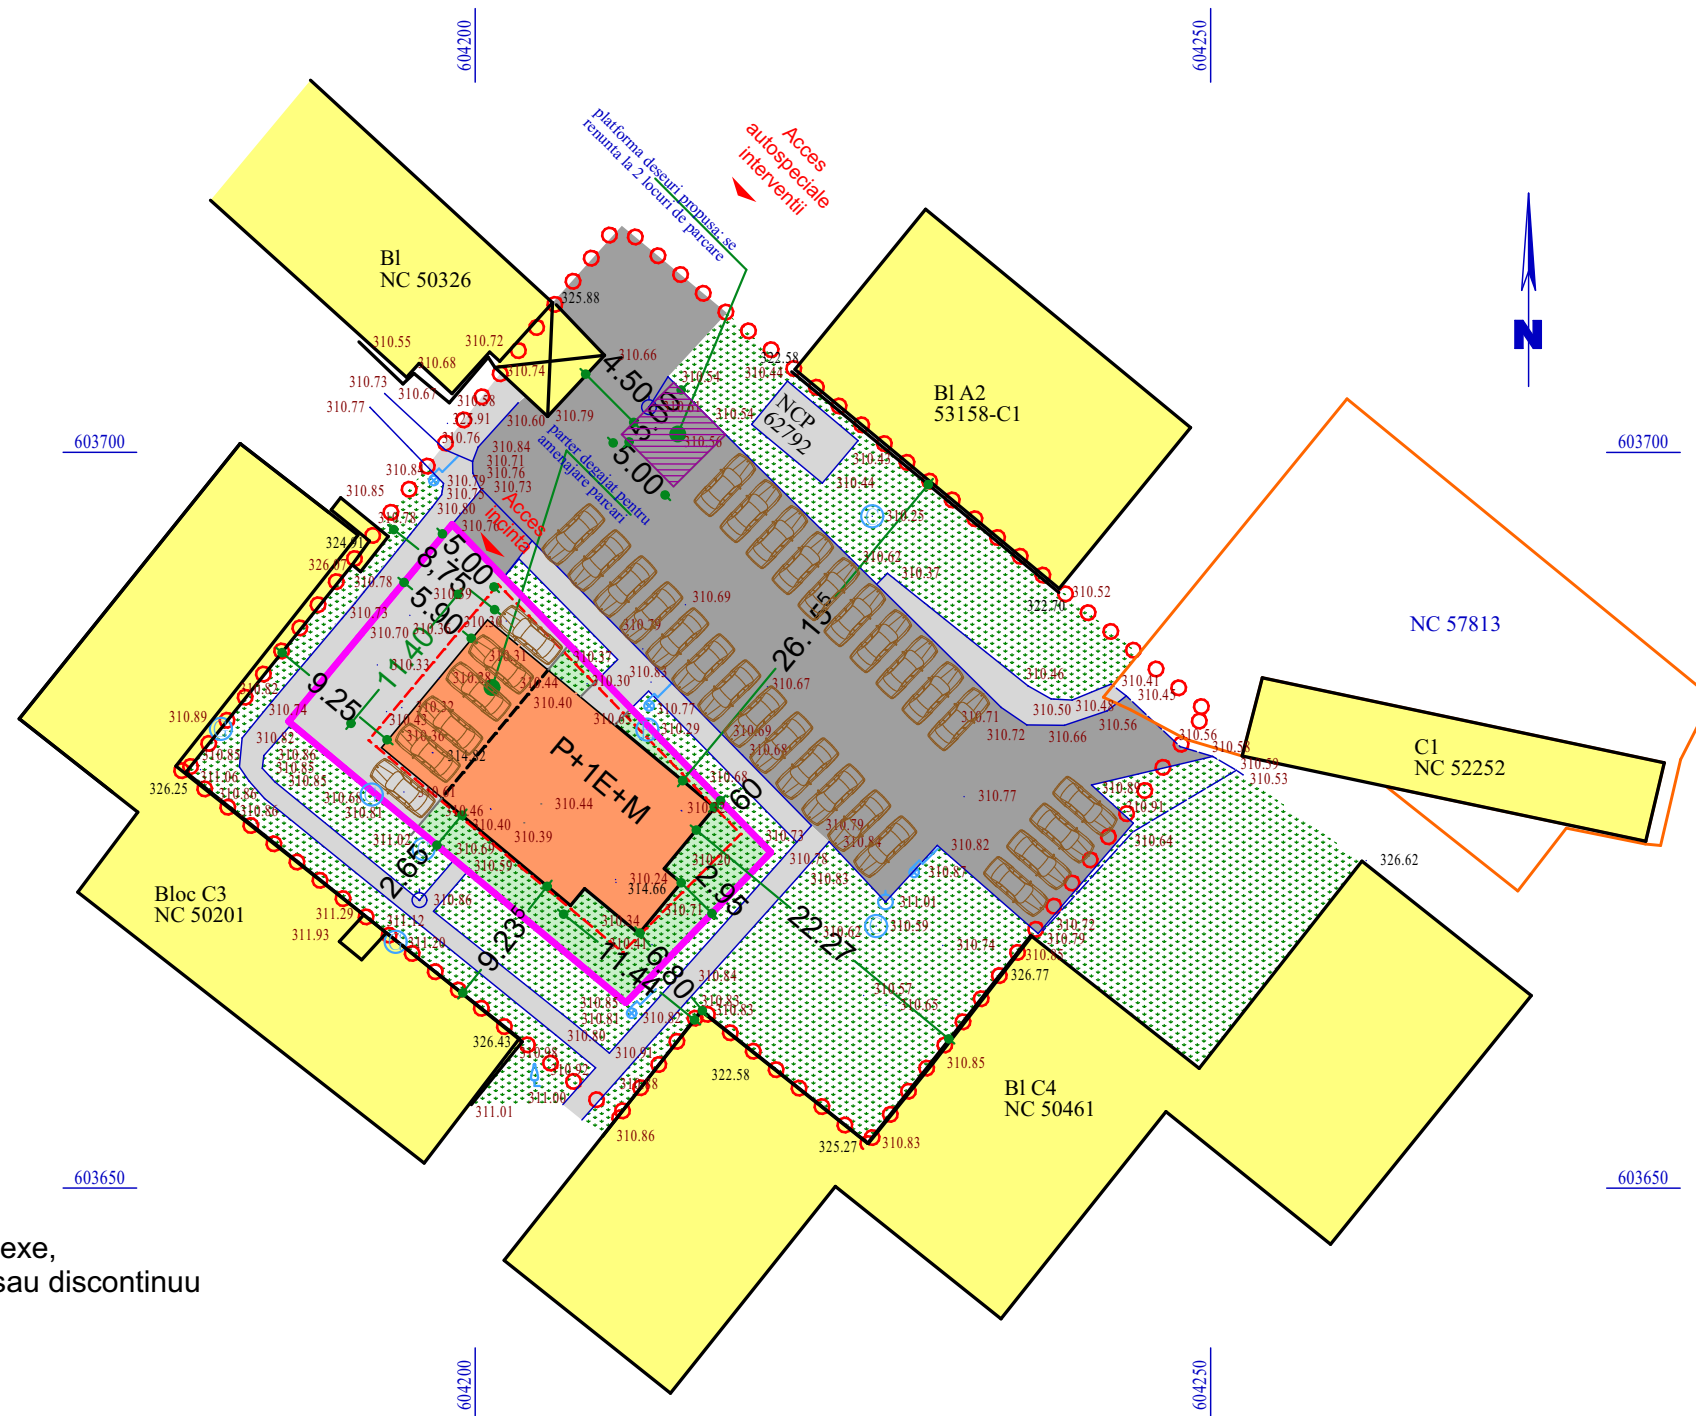

CALITATE ELABORATOR	NUME	SEMNATURA	CERINTA DE CALITATE	REFERAT /EXPERTIZA NR./ DATA:
S.C. CARO SERV COM S.R.L. PIATRA NEAMT J27/1904/92				Beneficiar: S.C. AVO GRUP INVEST S.R.L. prin CIOCODAN IONUT Nr. pr. 001/2022
CALITATE ELABORATOR	NUME	SEMNATURA	SCARA 1/500	Den. proiect: PUZ in VEDEREA CONSTRUIRII DE LOCUINTE INSIRUIE/APARTHOTEL - CU SPATII DE PRESTARI SERVICII LA PARTER Faza P.U.Z.
SEF PROIECT:	arh. R. FODOR			Amplasament: b-dul. 9 Mai, nr. 45, mun. Piatra Neamt, jud. Neamt
PROIECTAT:	arh. R. FODOR		DATA 11.2024	PROPUNERI DE MOBILARE URBANISTICA U2.1
DESENAT:	arh. R. FODOR			
DIR. SOC:	arh. R. FODOR			