




PLAN DE INCADRARE IN ZONA

LEGENDA :

- LIMITA ZONA STUDIATA - subzona centrala CA2 cu functiuni complexe, cu cladiri de inaltime medie si inalta, cu regim de construire continuu sau discontinuu
- LIMITA PROPRIETATE BENEFICIAR - S= 480 mp.
- CONSTRUCTII EXISTENTE
- LIMITA ZONA EDIFICABILA PROPUSA
- CONSTRUCTIE PROPUSA

- RETEA CANALIZARE MENAJERA EXISTENTA
Camin CANALIZARE MENAJERA EXISTENT
- RETEA APA EXISTENTA OL 100mm
- RETEA APA EXISTENTA OL 150mm
- RETEA ENERGIE - LES M.T. si JT (flux) existent
- RETEA GAZE NATURALE EXISTENTA PE100 -63mm
- CANALIZATIE SUBTERANA EXISTENTA Orange
- RACORD CANALIZARE MENAJERA PROPUSA
- BRANSAMENT APA PROPUS
- CAMIN APOMETRU PROPUS
- CAMIN RACORD CANALIZARE PROPUS
- BRANSAMENT ENERGIE ELECTRICA PROPUS IN INCINTA
- FIRIDA BRANSAMENT ENERGIE ELECTRICA PROPUSA

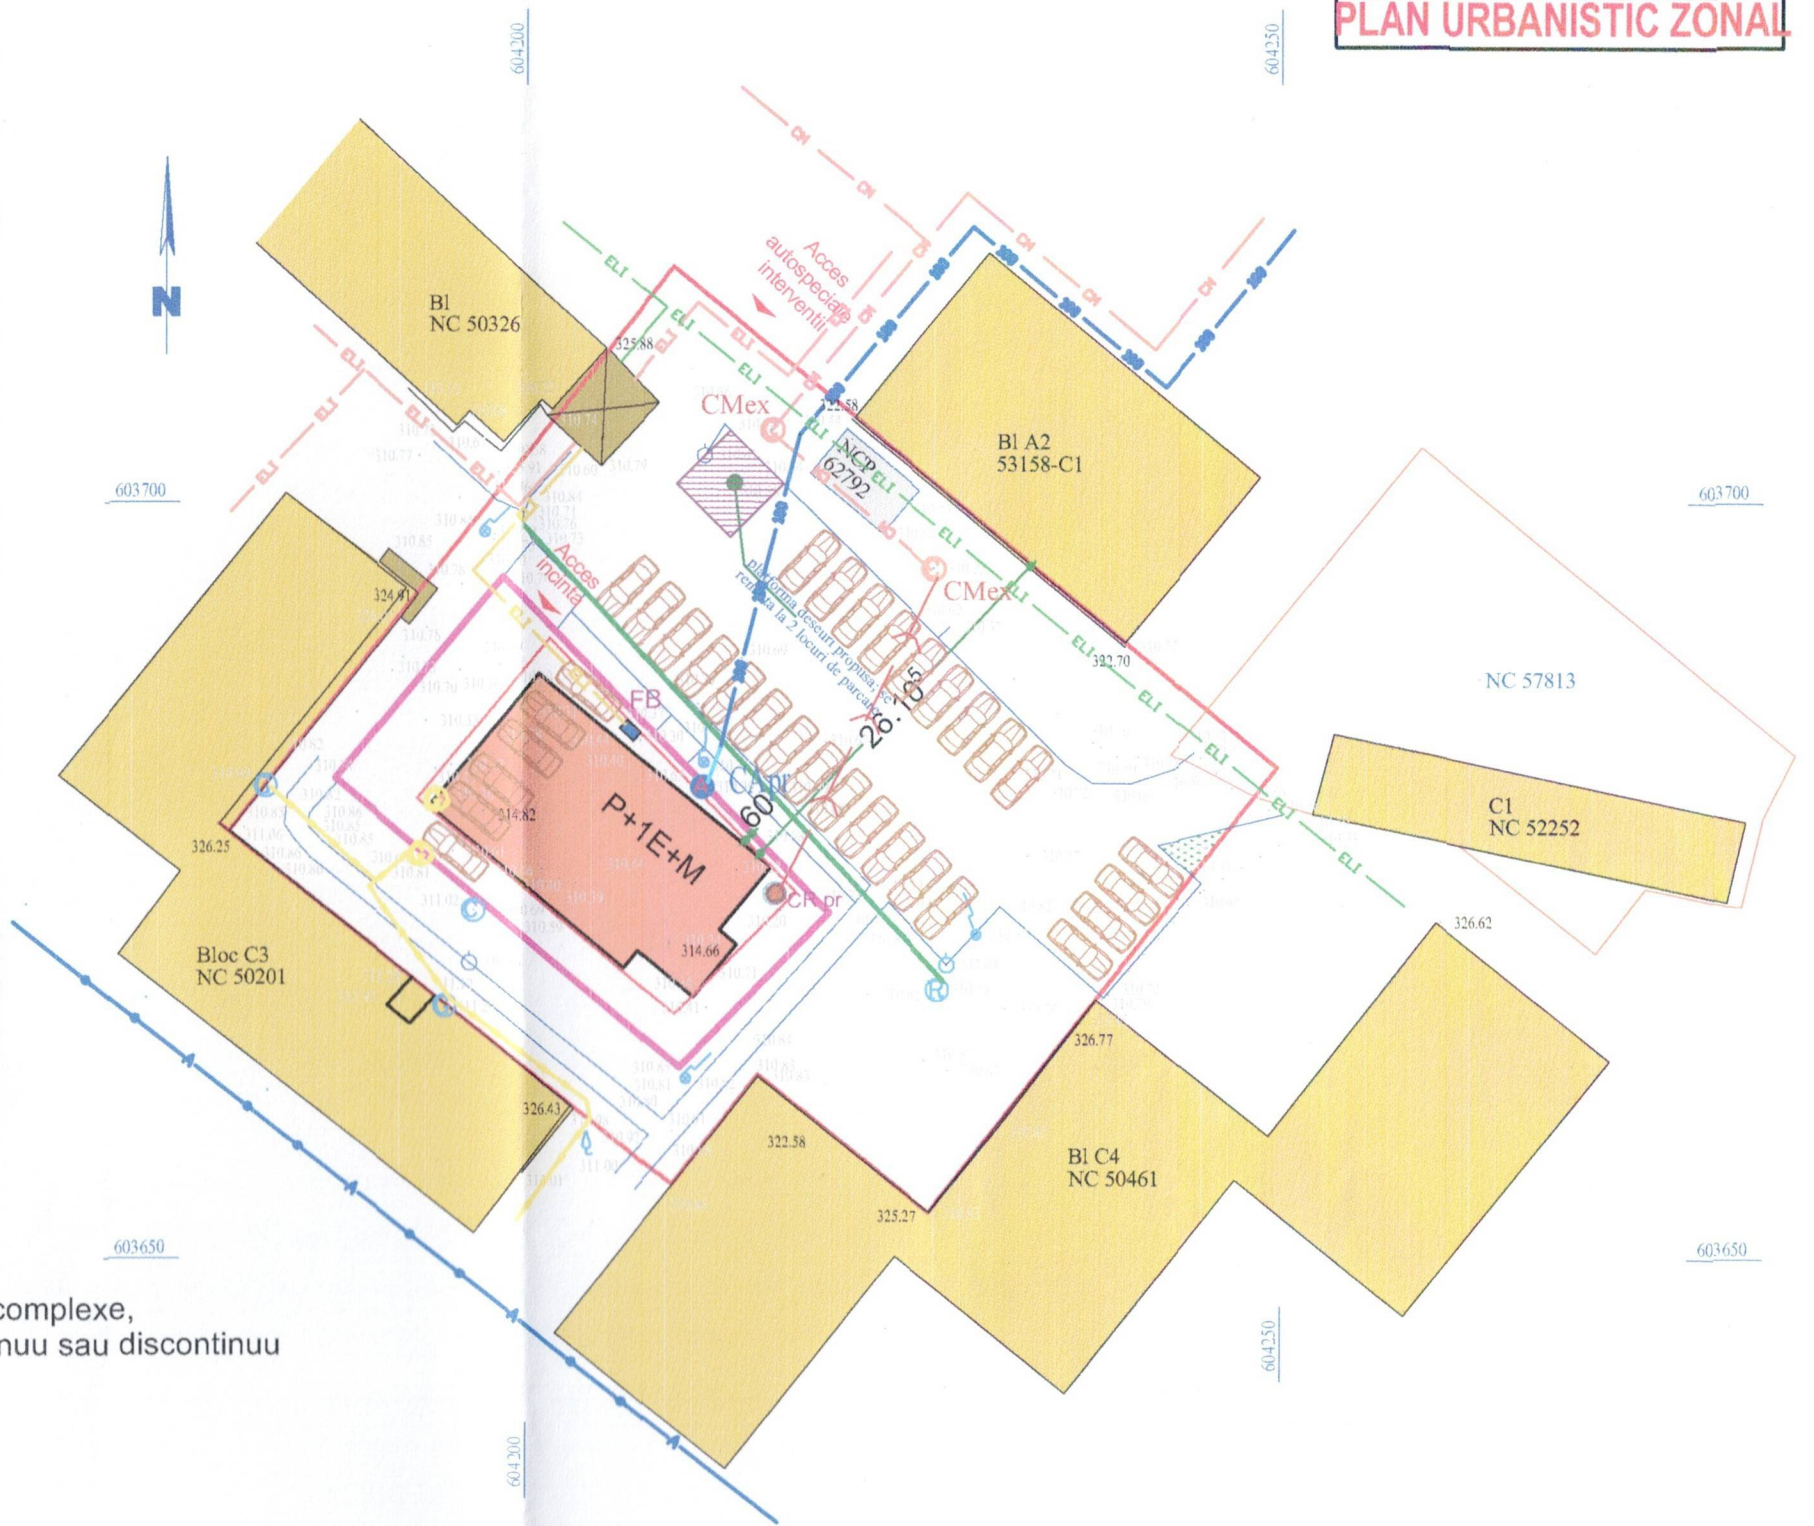

CALITATE ELABORATOR		NUME	SEM NATURA	CERINTA DE CALITATE	REFERAT /EXPERTIZA NR./ DATA:	
S.C. CARO SERV COM S.R.L.		PIATRA NEAMT			Beneficiar:	Nr. pr.
J27/1904/92					S.C. AVO GRUP INVEST S.R.L. prin	001/2022
C1		CIOCODAN IONUT				
CALITATE ELABORATOR		NUME	SEM NATURA	SCARA1/500	Den. proiect: PUZ IN VEDEREA CONSTRUIRII DE LOCUINTE	
SEF PROIECT:		arh. R. FODOR			INSIRUIRE/APARTHOTEL - D+P+1E CU SPATII	
PROIECTAT:		ing. I. BUCUR			DE PRESTARI SERVICII LA PARTER	
DESENAT:		ing. I. BUCUR			Amplasament: b-dul. 9 Mai, nr. 45, mun. Piatra Neamt, jud. Neamt	
DIR. SOC:		arh. R. FODOR			Faza	
					P.U.Z.	
					REGLEMENTARI EDILITARE	
					U3	