



INCADRARE IN ZONA

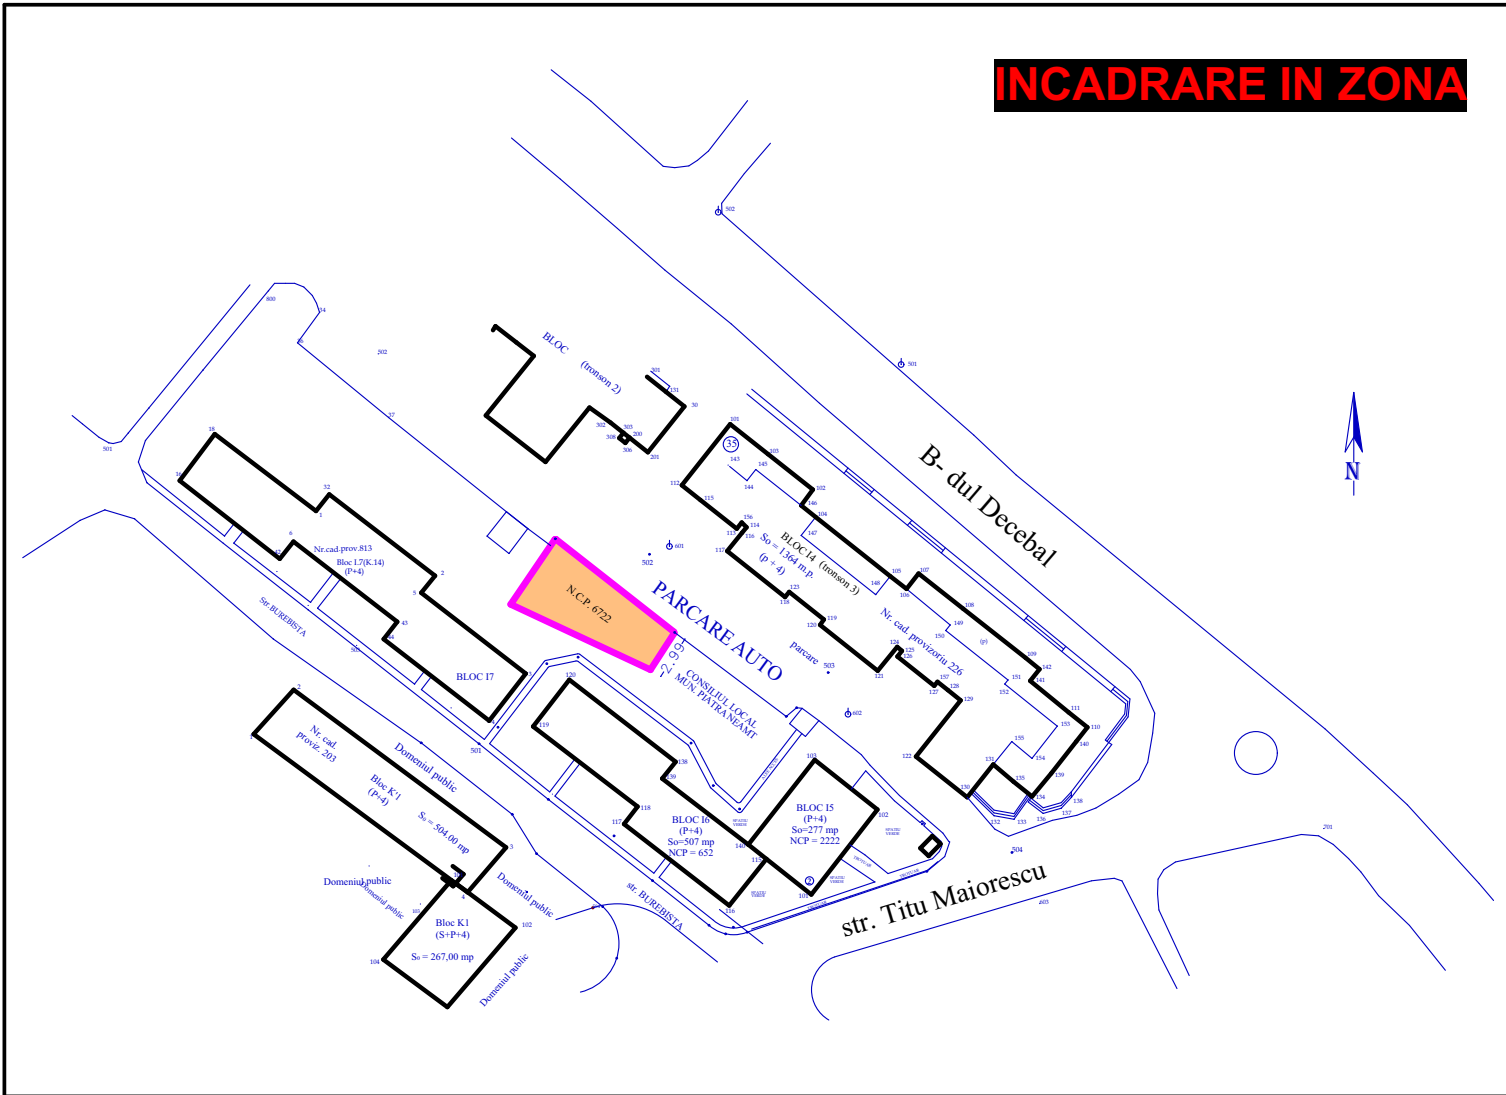

LEGENDA:

- ○ ○ - LIMITA ZONA STUDIATA SUBZONA L3 - SUBZONA LOCUINTELOR CU P+3E-P+5E FORMAND ANSAMBLURI PREPONDERENT REZIDENTIALE SITUATE IN AFARA ZONEI PROTEJATE
- - LIMITA PROPRIETATE BENEFICIAR - PARCELA CE A GENERAT P.U.Z.
- - CIRCULATII AUTO / PIETONALE EXISTENTE
- - CIRCULATII PIETONALE PROPUSE
- - - - EDIFICABIL PROPUSE
- - CONSTRUCTII EXISTENTE
- - TEREN APARATINAND DOMENIULUI PUBLIC
- - TEREN PROP. PRIVATA

S tot. zona studiata = 1946 mp. din care
S domeniu public = 1112,50 mp.
S domeniu privat = 833,50 mp.

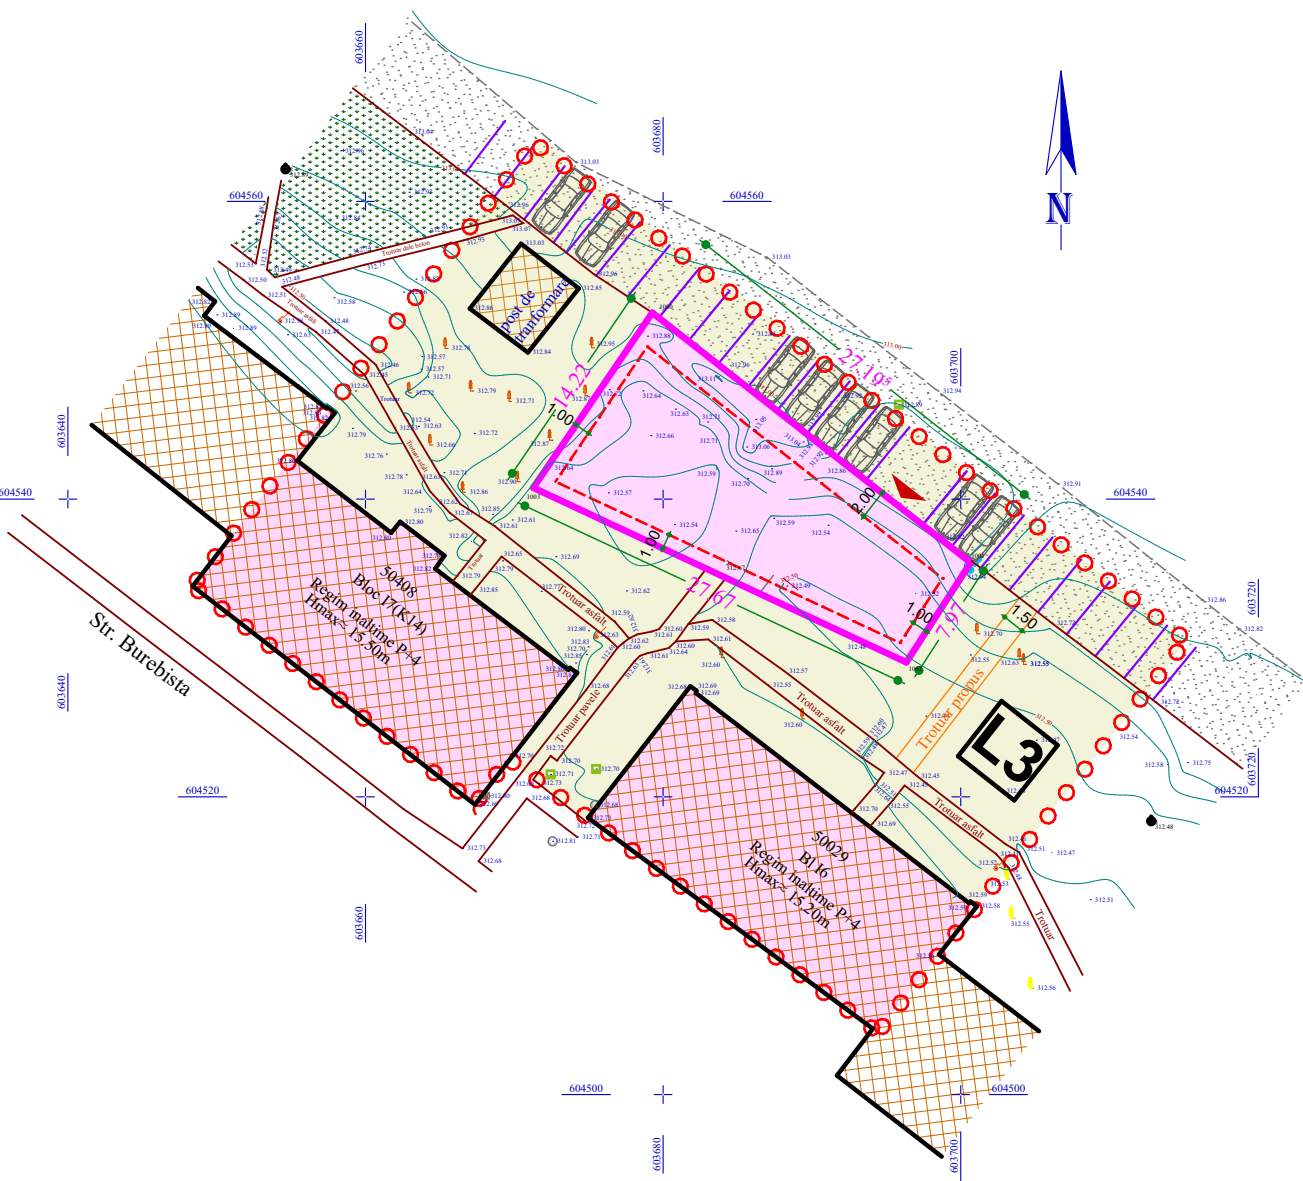

CALITATE ELABORATOR	NUME	SEMNETURA	CERINTA DE CALITATE	REFERAT / EXPERTIZA NR. / DATA:	
S.C. CARO SERV COM S.R.L. PIATRA NEAMT J27/1904/92				Beneficiar: S.C. NATURAL IMPACT PROIECT S.R.L.	Nr. pr. 013/2024
CALITATE ELABORATOR	NUME	SEMNETURA	SCARA 1/500	Den. proiect: ELABORARE PUZ IN VEDEREA CONSTRUIRII UNEI LOCUINTE CU BIROURI SI SPATII DE PRESTARI SERVICII Amplasament: bulevardul Decebal, nr. 37, Piatra Neamt	Faza P.U.Z.
SEF PROIECT:	arh. R. FODOR				
PROIECTAT:	arh. R. FODOR				
DESENAT:	arh. R. FODOR				
DIR. SOC:	arh. R. FODOR		DATA 05.2025	PROPRIETATEA TERENURILOR	U4