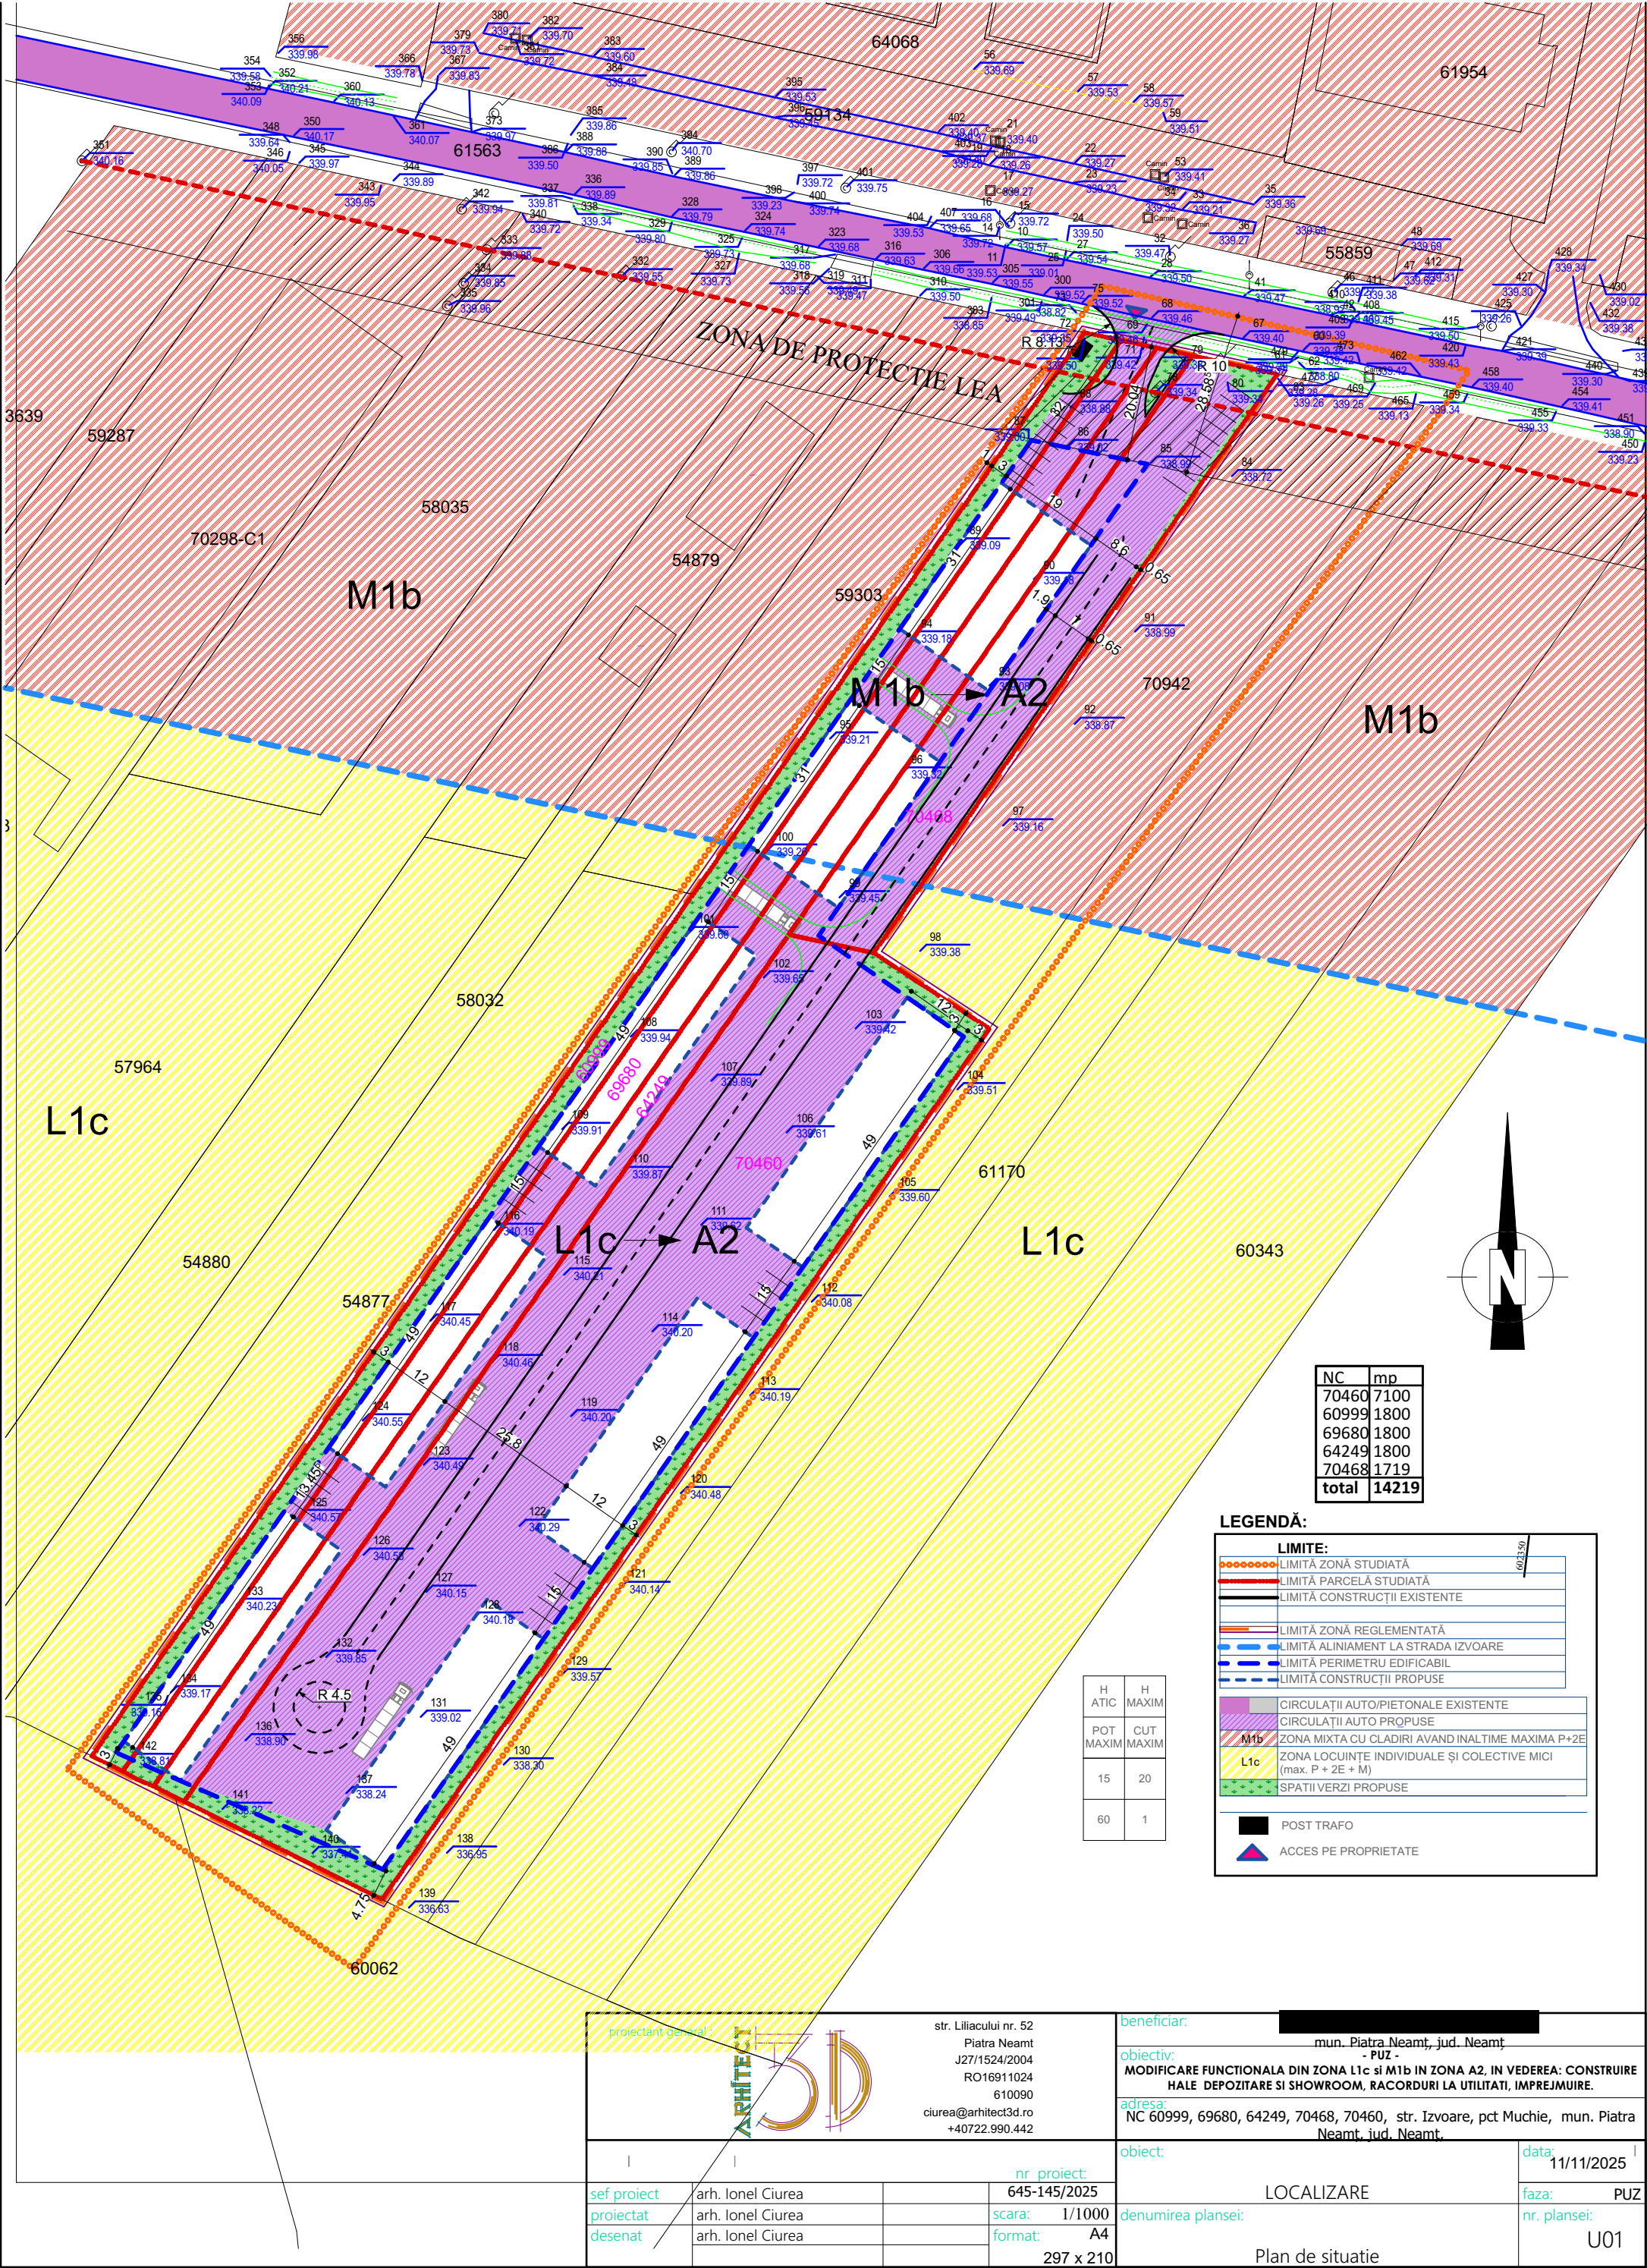


str. Liliacului nr. 52
Piatra Neamt
J27/1524/2004
RO16911024
610090
ciurea@arhitect3d.ro
+40722.990.442

beneficiar:	mun. Piatra Neamț, jud. Neamț		
obiectiv:	- PUZ -		
MODIFICARE FUNCTIONALA DIN ZONA L1c si M1b IN ZONA A2, IN VEDEREA: CONSTRUIRE HALE DEPOZITARE SI SHOWROOM, RACORDURI LA UTILITATI, IMPREJMUIRE.			
adresa:	NC 60999, 69680, 64249, 70468, 70460, str. Izvoare, pct Muchie, mun. Piatra Neamț, jud. Neamț,		
obiect:	LOCALIZARE	data:	11/11/2025
		faza:	PUZ
denumirea plansei:		nr. plansei:	U01
	Plan de situatie		