



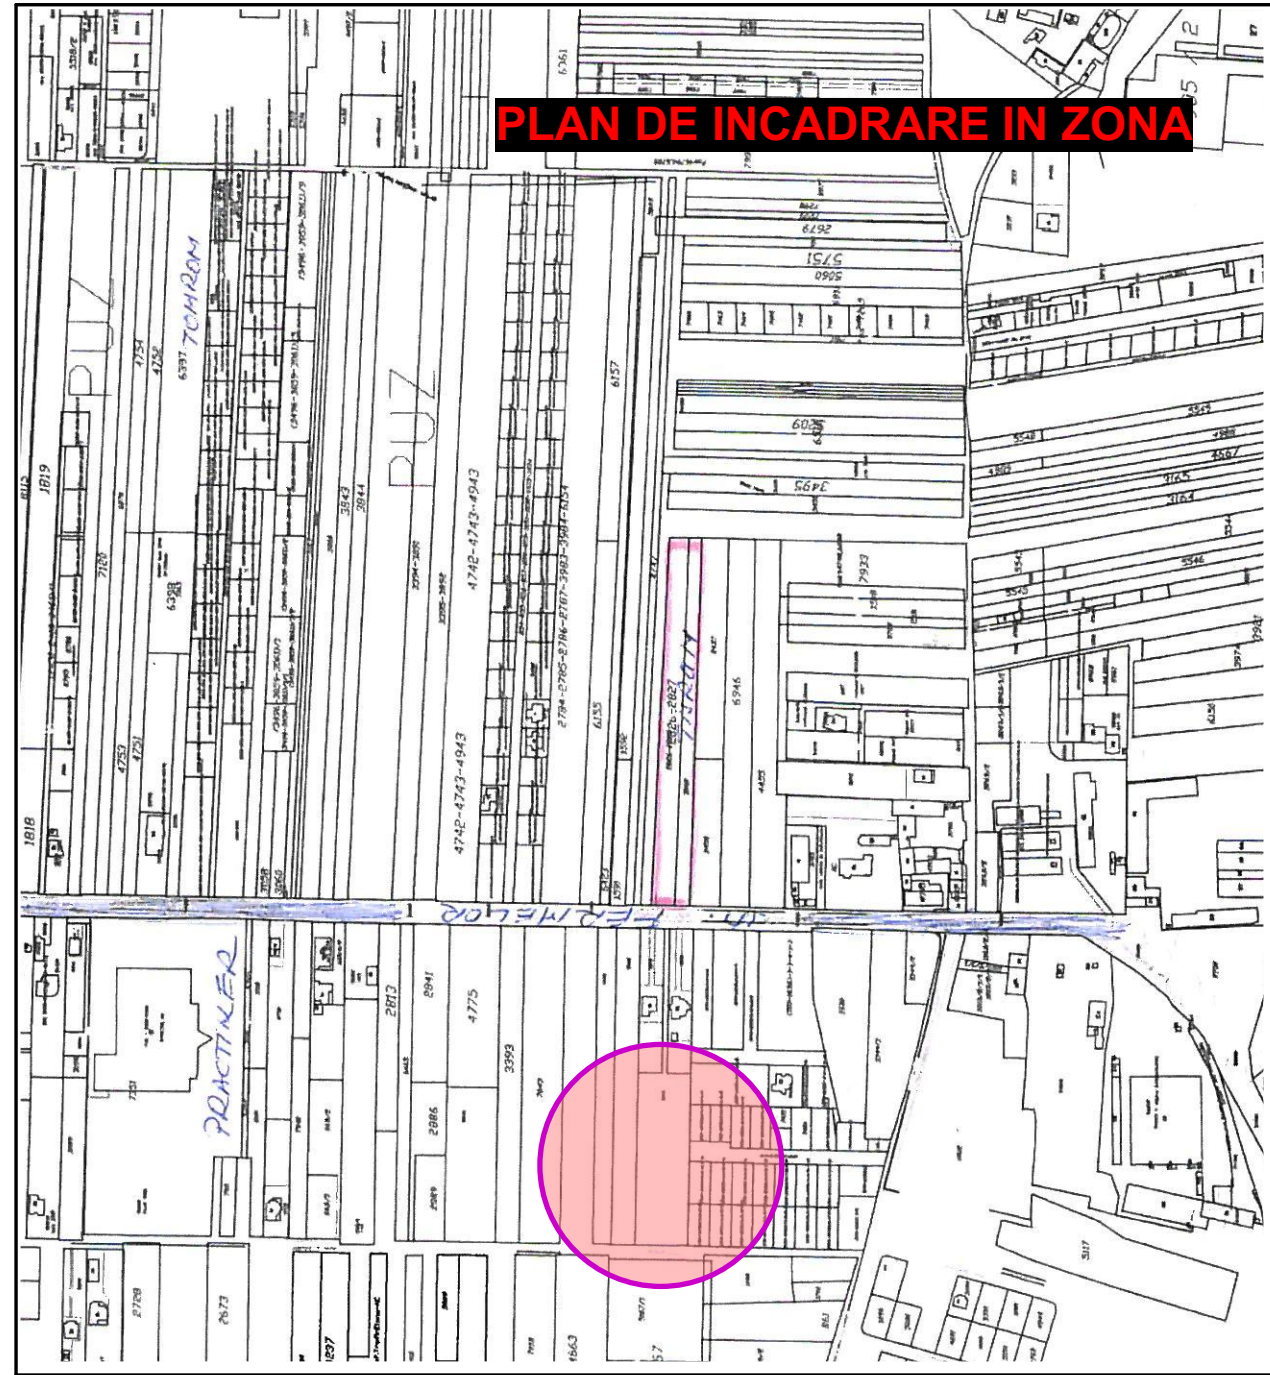

LEGENDA:

- ● ● ● - LIMITA ZONA STUDIATA SI PARCELE REGLEMENTATE
- - LIMITA PROPRIETATE BENEFICIAR
- - LIMITA LOTURI PROPUSE IN P.U.Z.
- - LIMITA LOTURI INVECINATE
- - LIMITA CAROSABIL EXISTENT - STR. CALUGARULUI SI STR. FERMELOR
- - RETRAGERI PROPUSE
- - LIMITA TROTUARE PROPUSE
- ▨ - CONSTRUCTII EXISTENTE
- ▨ - ZONA AFERENTA CIRCULATIILOR AUTO SI PIETONALE
- ▨ - EDIFICABIL PROPUSE
- - TEREN APARATINAND DOMENIULUI PUBLIC
- - TEREN PROP. PRIVATA

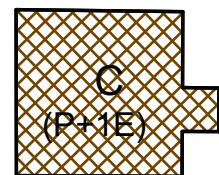


NC 65388

NC 64863

NC 68603

NC 60076

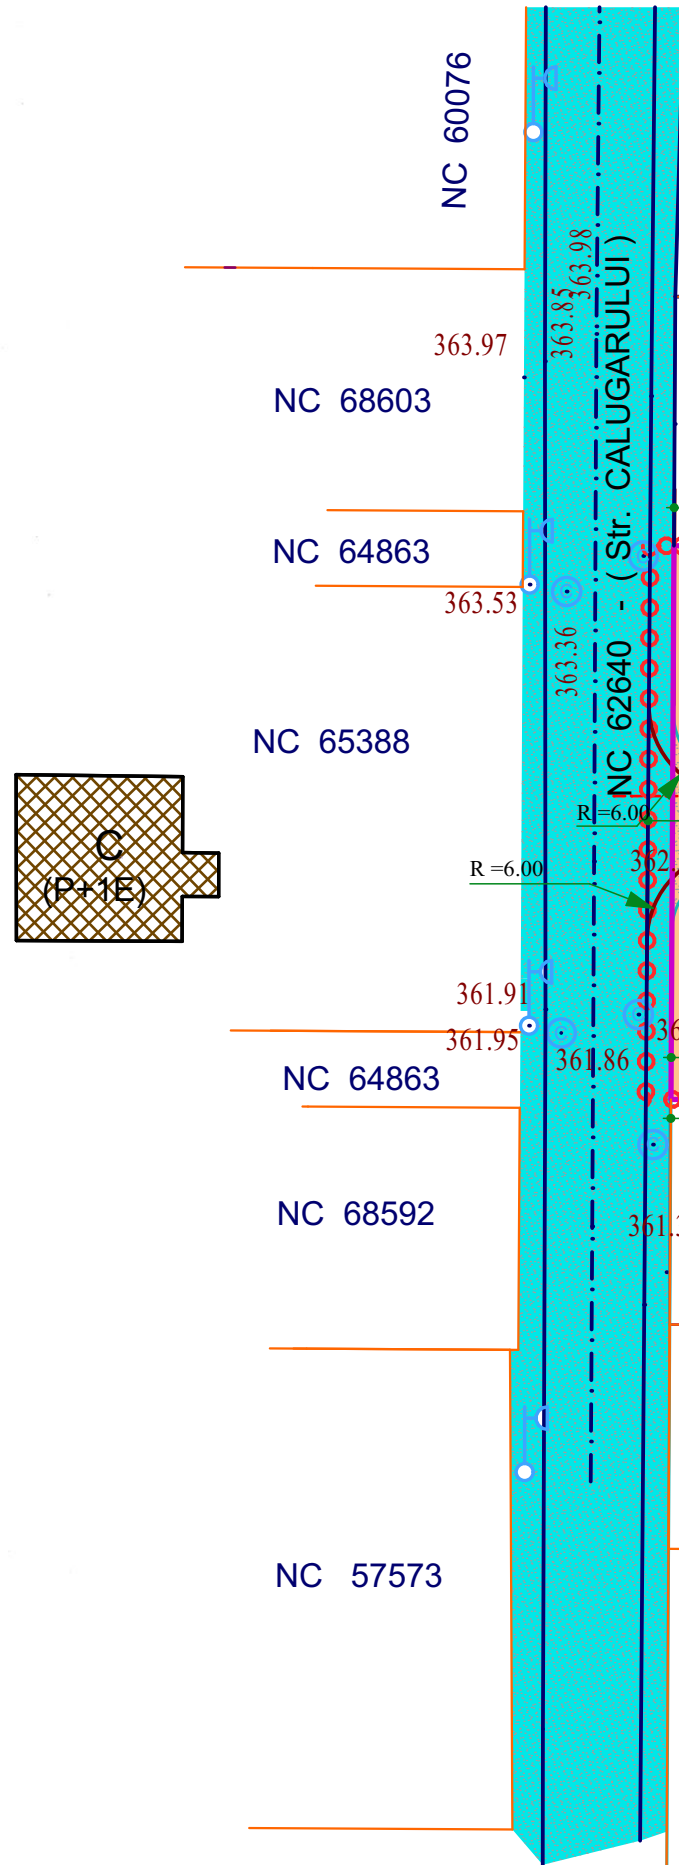

NC 57573

NC 68592


NC 64863

NC 65388

NC 64863

NC 68603

NC 60076

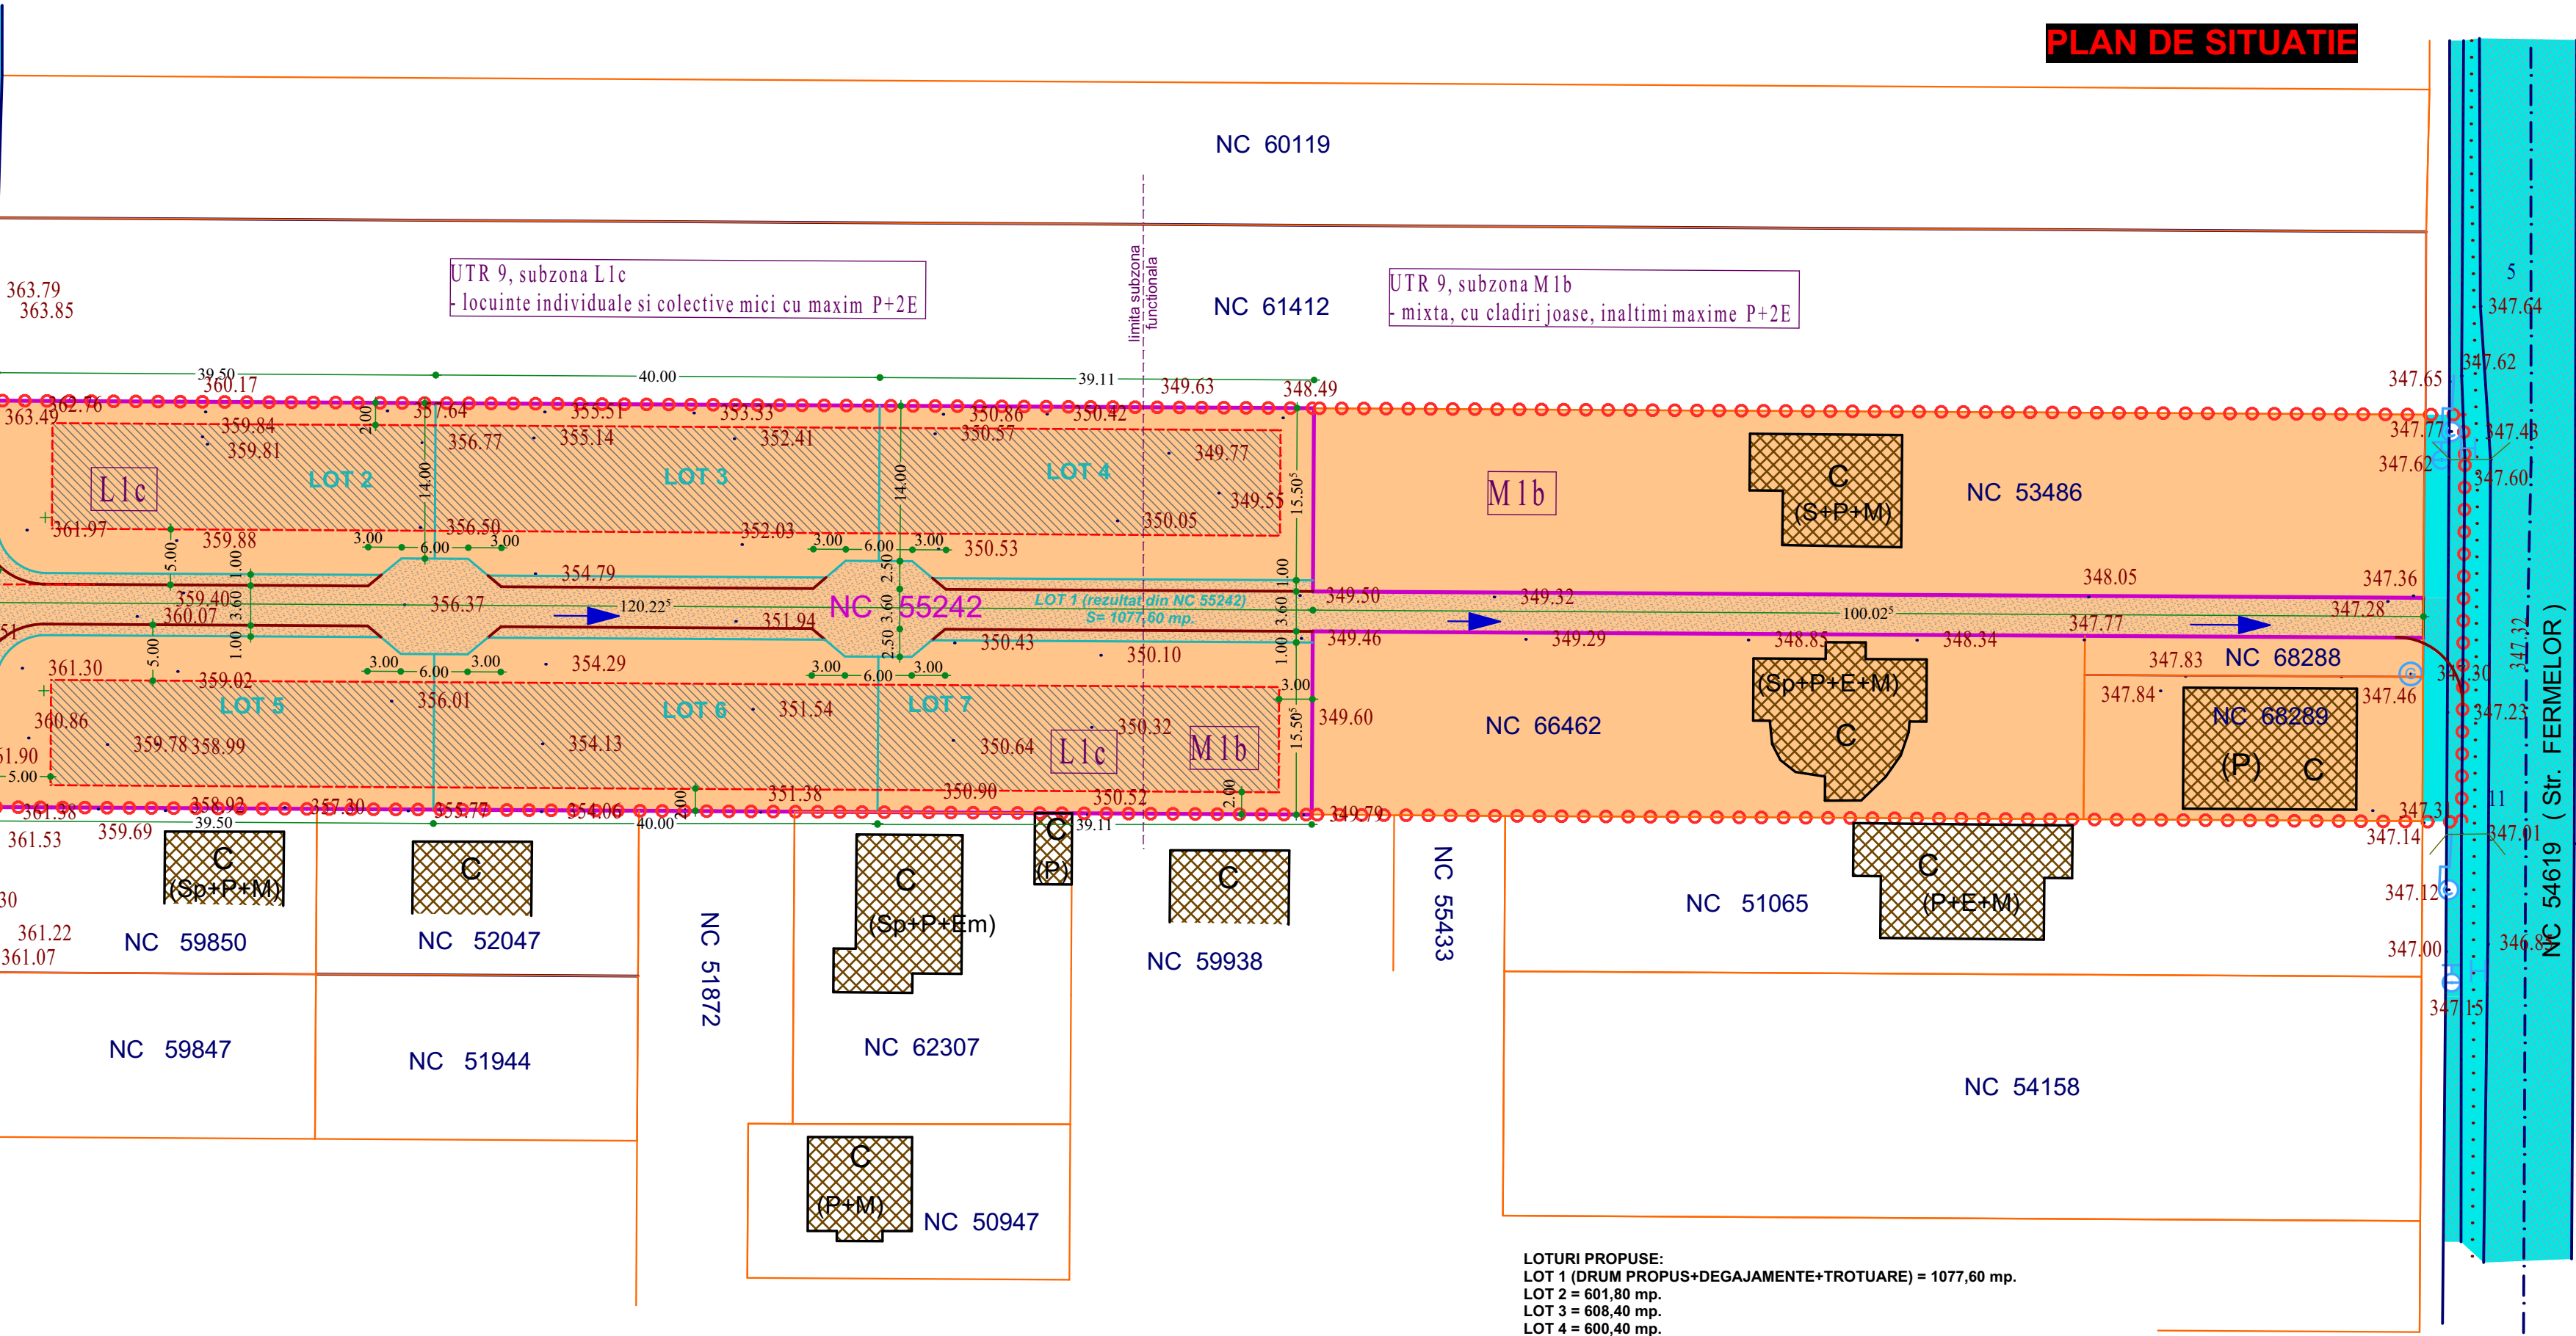

DRUM ACCES

347.21

346.99

S tot. zona studiata = 8198 mp. din care
S domeniu public = 187,85 mp.
S domeniu privat = 8010,15 mp.

LOTURI PROPUSE:
LOT 1 (DRUM PROPUSE+DEGAJAMENTE+TROTUARE) = 1077,60 mp.
LOT 2 = 601,80 mp.
LOT 3 = 608,40 mp.
LOT 4 = 600,40 mp.
LOT 5 = 602,60 mp.
LOT 6 = 608,60 mp.
LOT 7 = 600,60 mp.

VERIFICAT:					
CALITATE ELABORATOR	NUME	SEMNAURA	CERINTA DE CALITATE	REFERAT / EXPERTIZA NR. / DATA:	
S.C. CARO SERV COM S.R.L. PIATRA NEAMT				Beneficiar:	Nr. pr.
CALITATE ELABORATOR	NUME	SEMNAURA	SCARA 1/500	Den. proiect:	Nr. pr.
SEF PROIECT:	arh. R. FODOR			P.U.Z. in vederea lotizarii si construirii	Faza
PROIECTAT:	arh. R. FODOR			Adresa: str. Fermelor, f.n, Piatra Neamt	P.U.Z.
DESENAT:	arh. R. FODOR		DATA 05.2025	PROPRIETATEA TERENURILOR	U4
DIR. SOC:	arh. R. FODOR				