



PLAN DE INCADRARE IN ZONA

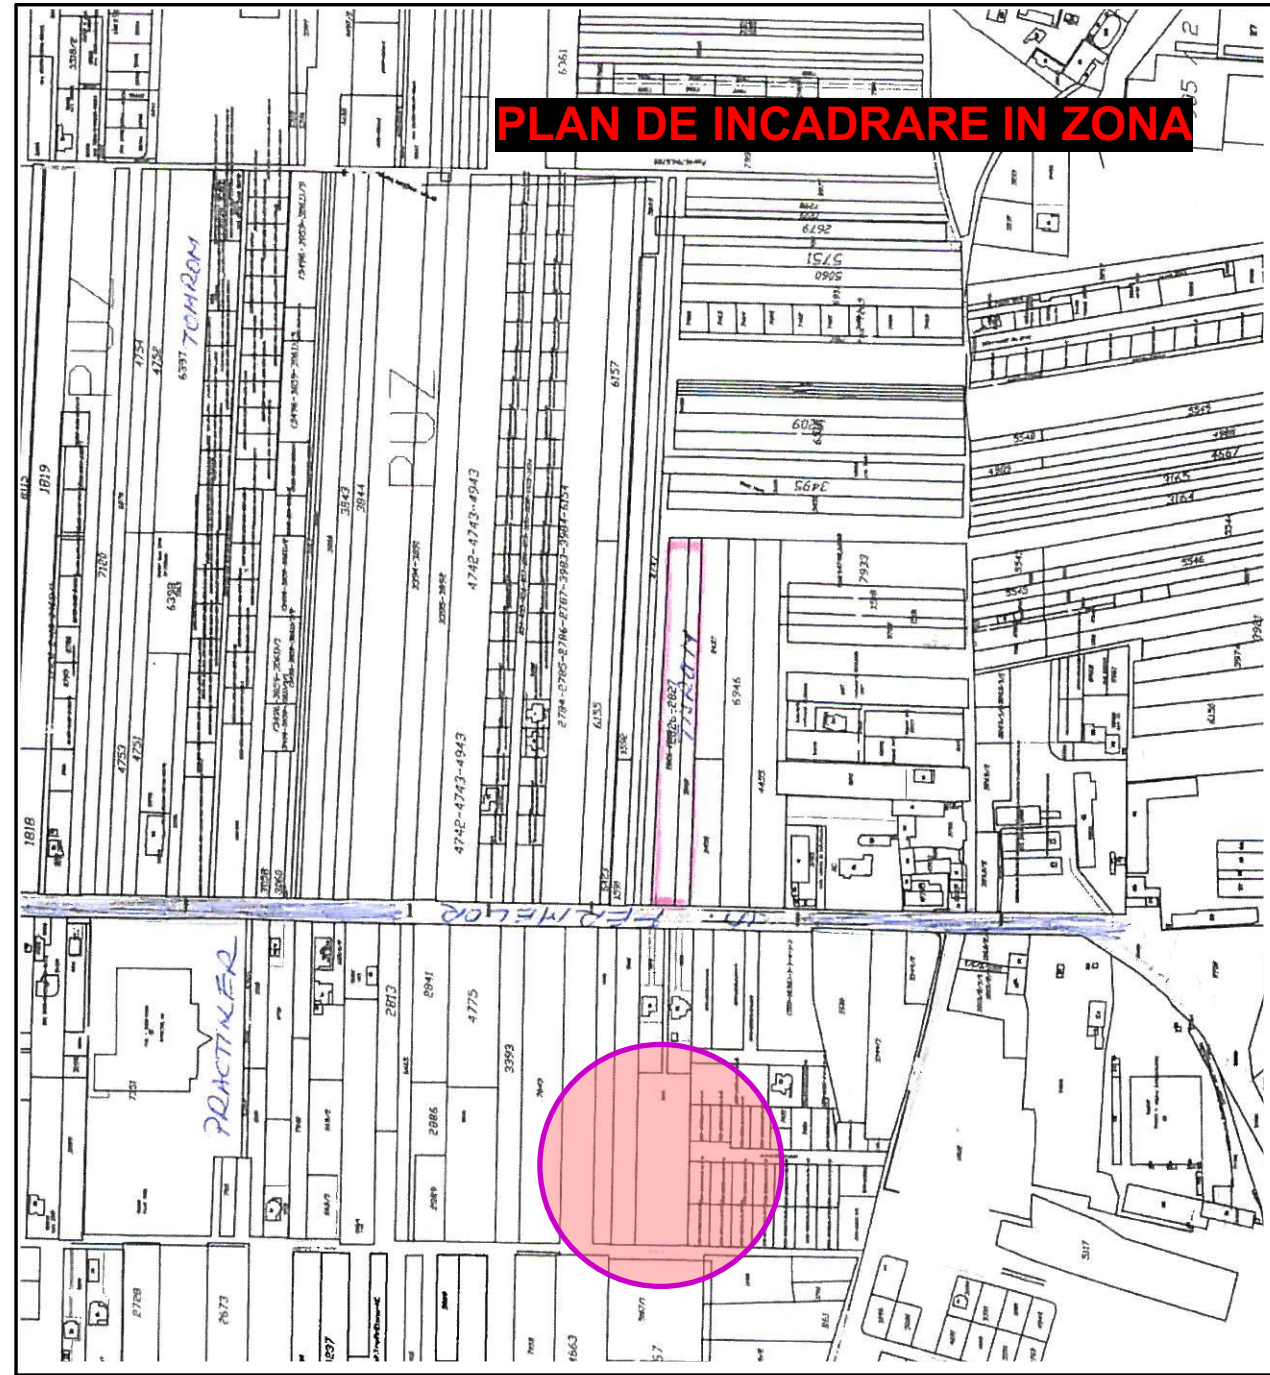

LEGENDA:

- LIMITA ZONA STUDIATA SI PARCELE REGLEMENTATE
- LIMITA PROPRIETATE BENEFICIAR
- LIMITA LOTURI PROPUSE IN P.U.Z.
- LIMITA LOTURI INVECINATE
- LIMITA CAROSABIL EXISTENT - STR. CALUGARULUI SI STR. FERMELO
- CONSTRUCTII EXISTENTE
- CONSTRUCTII PROPUSE
- CIRCULATII CAROSABILE PROPUSE
- CIRCULATII PIETONALE PROPUSE
- ZONA AFERENTA TRANSPORT RUTIER EXISTENT
- ZONA AFERENTA TRANSPORT RUTIER EXISTENT
- LIMITA EDIFICABIL PROPUSE
- PLATFORME/ ALEI PROPUSE

PLAN DE SITUATIE

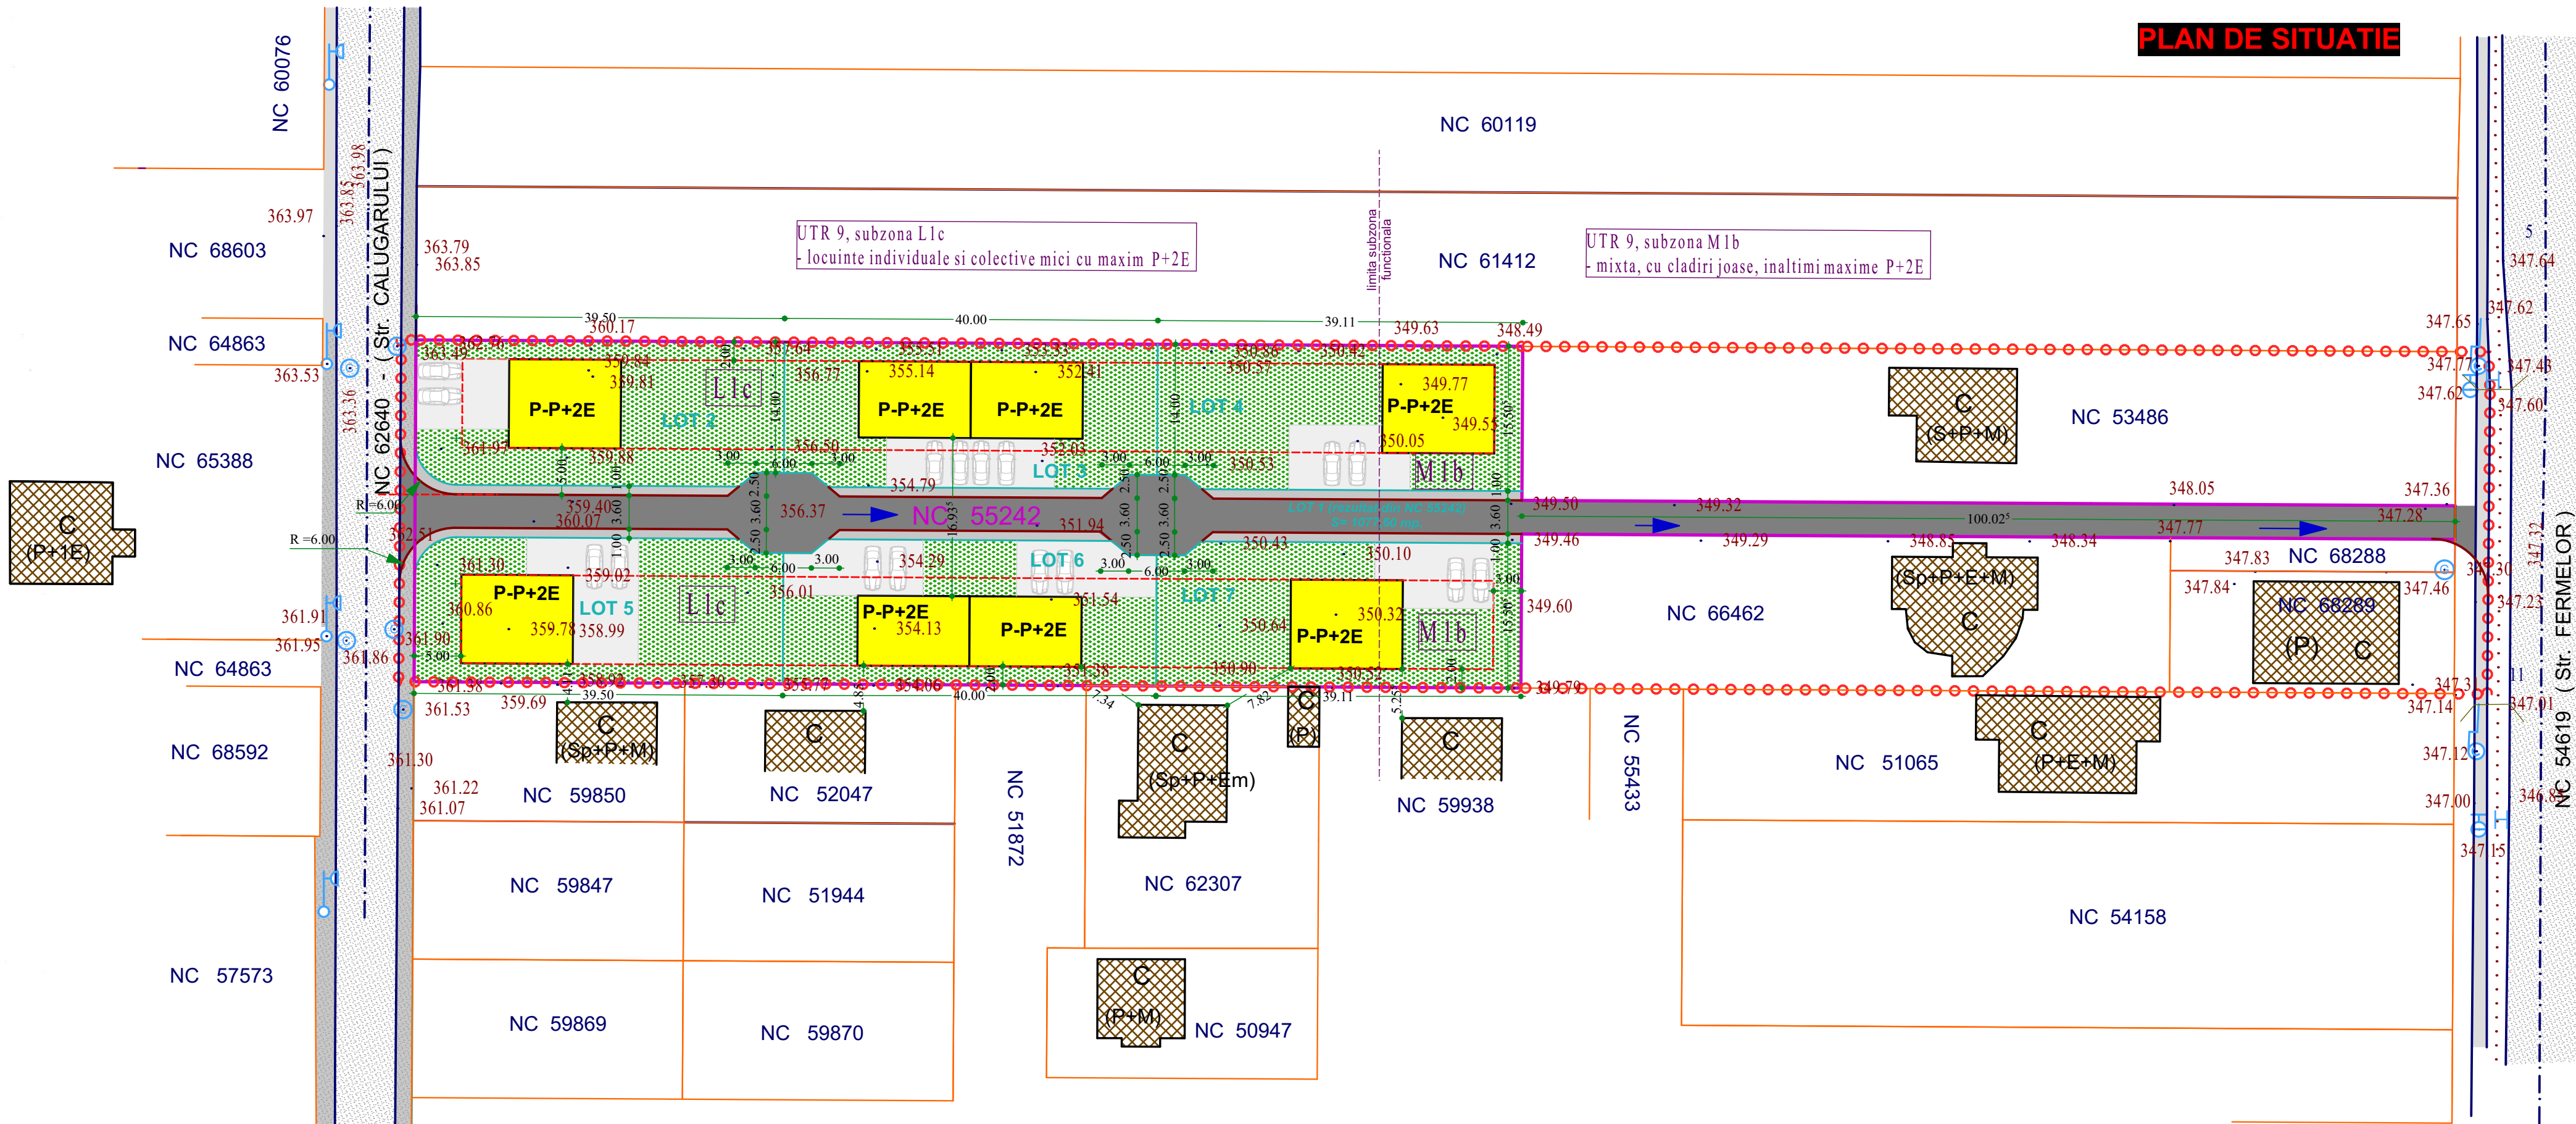

VERIFICAT:					
CALITATE ELABORATOR	NUME	SEMNAȚURA	CERINȚA DE CALITATE	REFERAT /EXPERTIZA NR./ DATA:	
S.C. CARO SERV COM S.R.L. PIATRA NEAMȚ				Beneficiar:	Nr. pr. 022/2024
CALITATE ELABORATOR	NUME	SEMNAȚURA	SCARA 1/500		
SEF PROIECT:	arh. R. FODOR			Den. proiect:	Faza
PROIECTAT:	arh. R. FODOR		P.U.Z. in vederea lotizarii si construirii	P.U.Z.	
DESENAT:	arh. R. FODOR		Adresa: str. Fermelor, f.n. Piatra Neamt		
DIR. SOC:	arh. R. FODOR		DATA 05.2025	PROPUNERI DE MOBILARE URBANISTICA	U2.1