


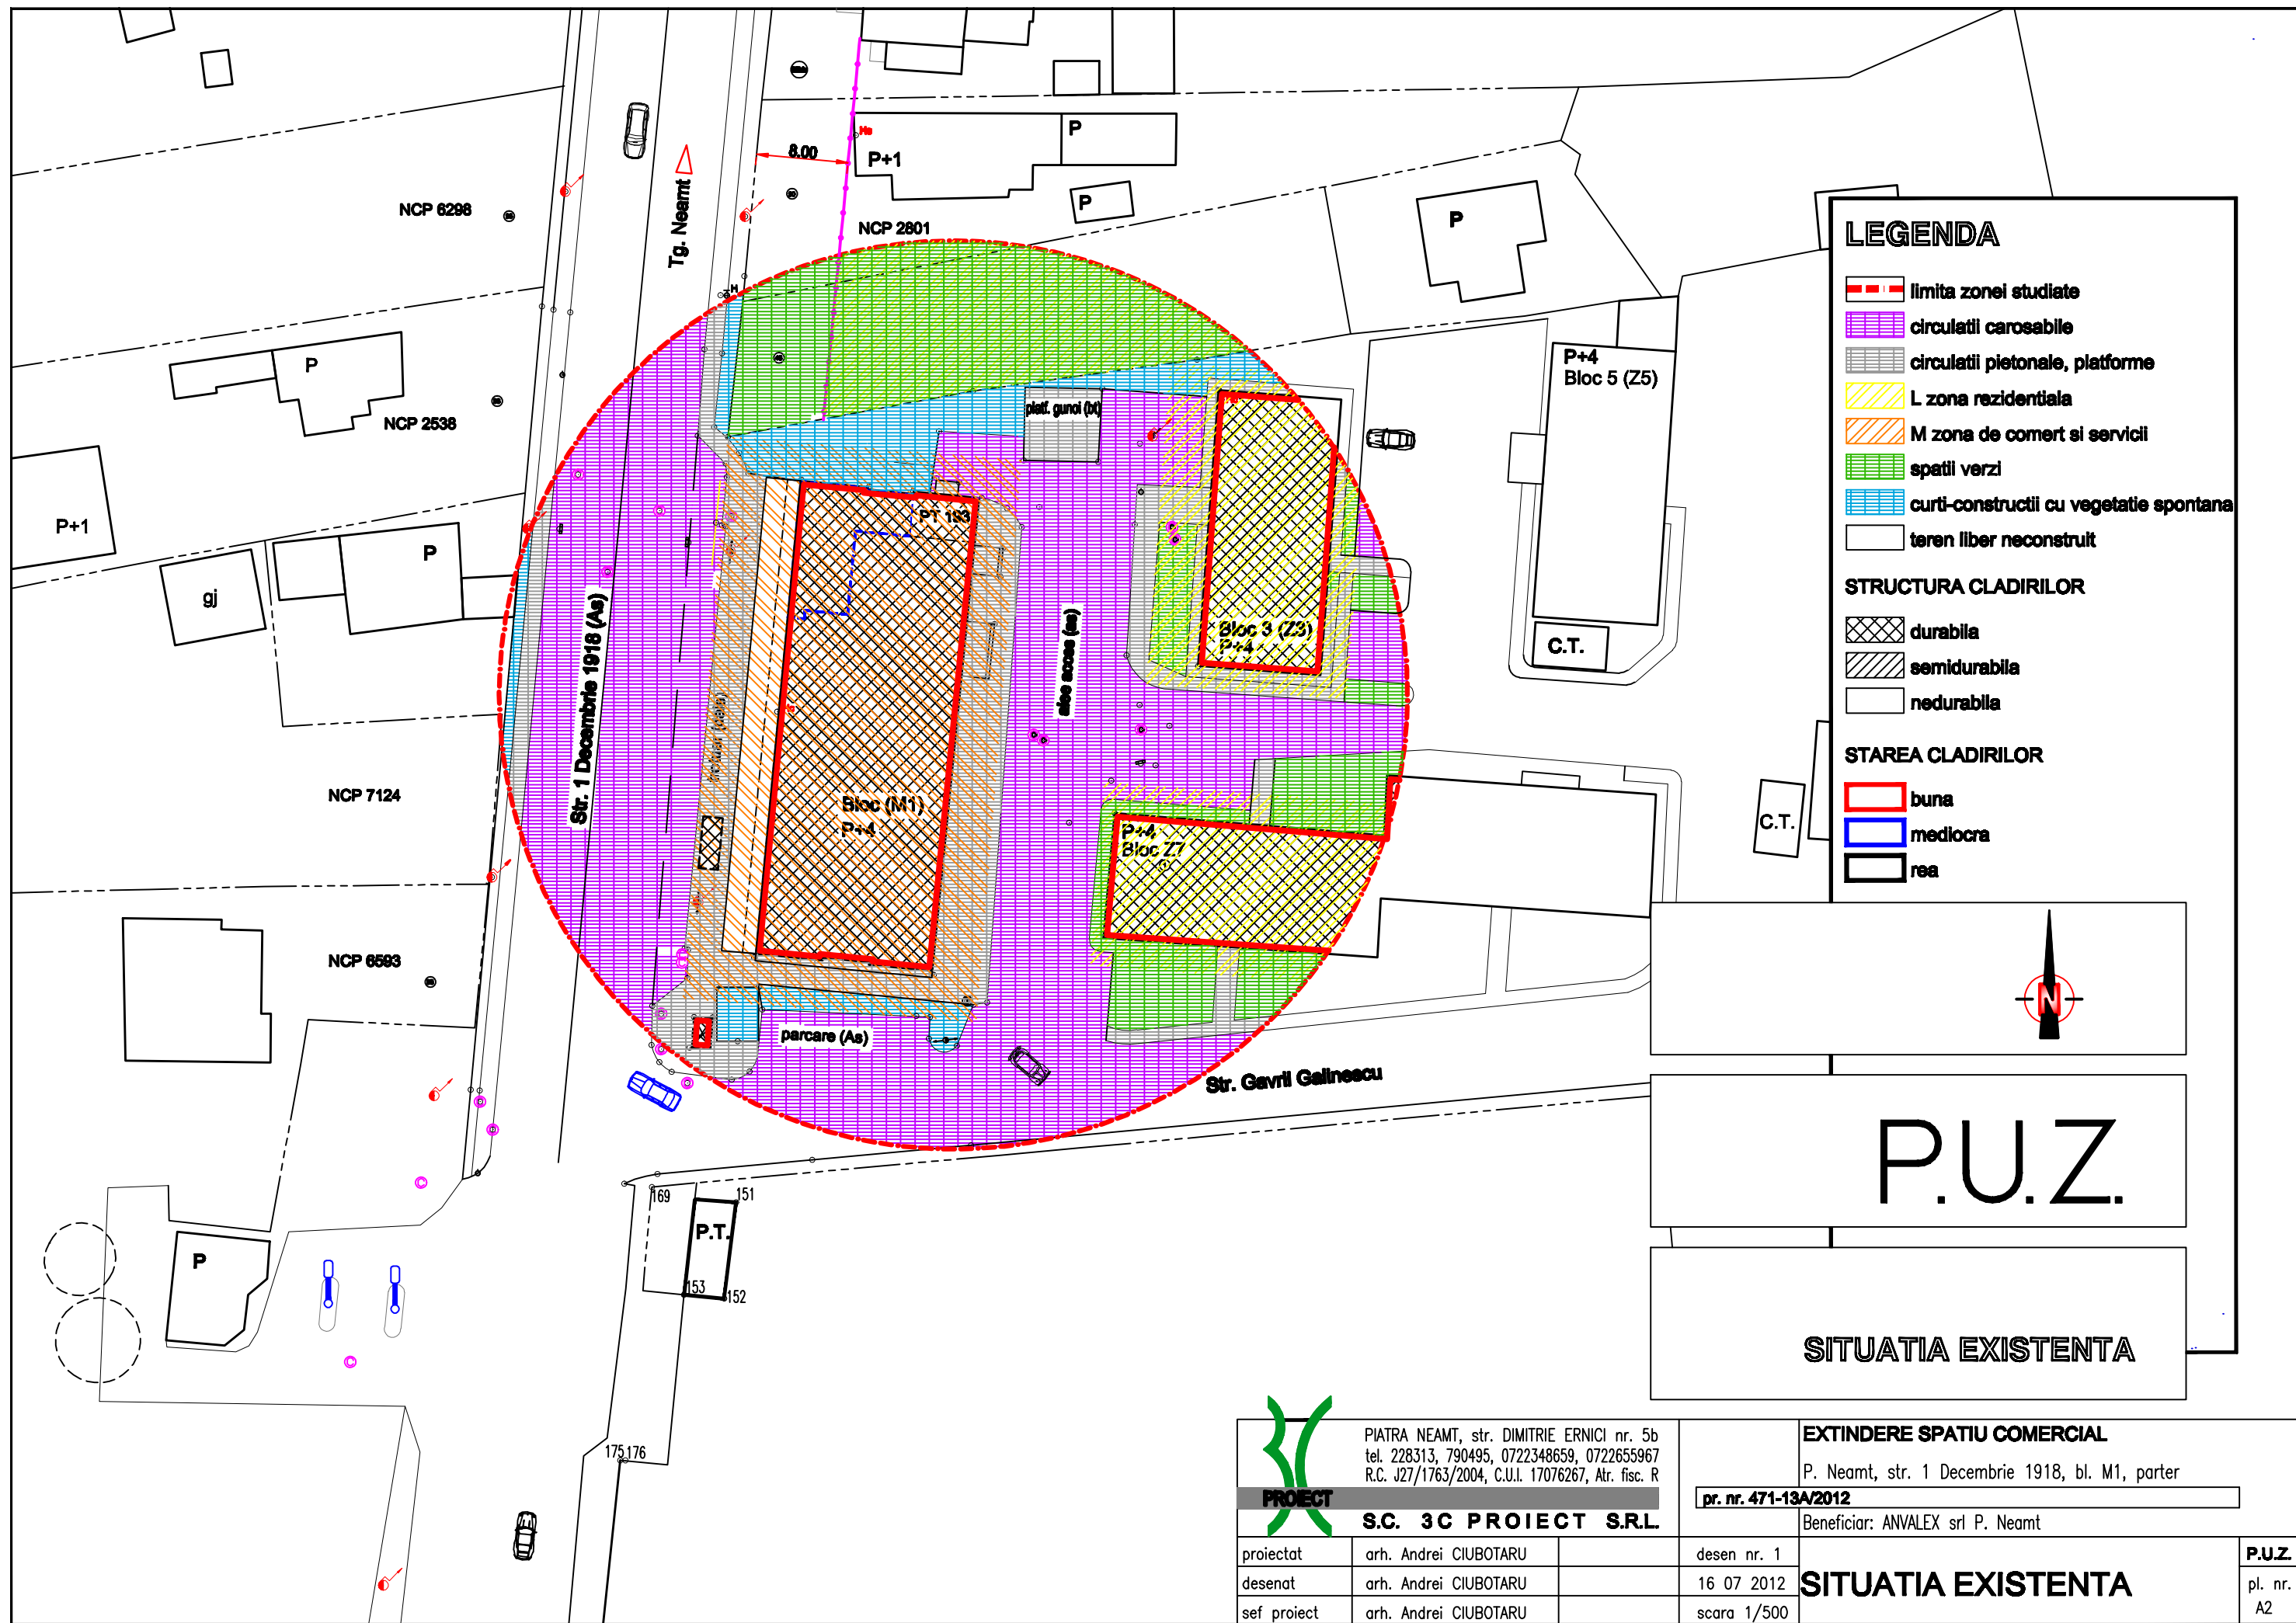

 PROIECT	PIATRA NEAMT, str. DIMITRIE ERNICI nr. 5b tel. 228313, 790495, 0722348659, 0722655967 R.C. J27/1763/2004, C.U.I. 17076267, Atr. fisc. R			EXTINDERE SPATIU COMERCIAL P. Neamt, str. 1 Decembrie 1918, bl. M1, parter
	S.C. 3C PROIECT S.R.L.		pr. nr. 471-13A/2012	
			Beneficiar: ANVALEX srl P. Neamt	
proiectat	arh. Andrei CIUBOTARU		desen nr. 1	SITUATIA EXISTENTA
desenat	arh. Andrei CIUBOTARU		16 07 2012	
sef proiect	arh. Andrei CIUBOTARU		scara 1/500	
				P.U.Z. pl. nr. A2

P.U.Z.
pl. nr.
A2