



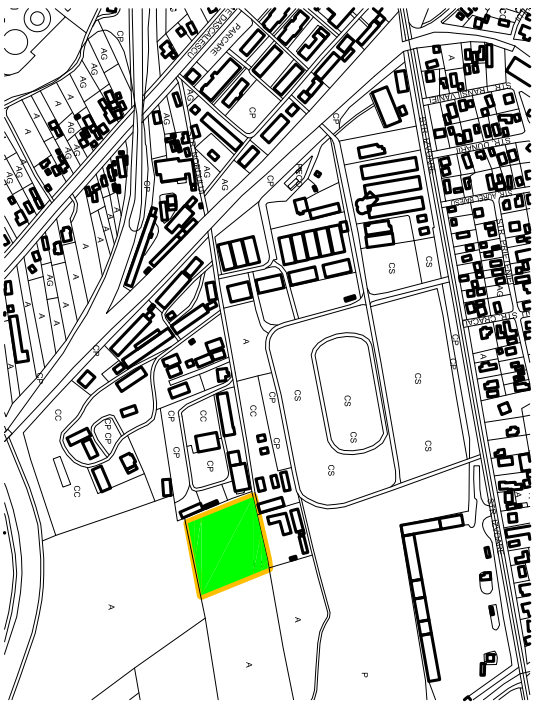

PLAN INCADRARE 1:10000

LEGENDA :

- [Orange dashed line] LIMITA ZONA STUDIATA
- [Blue dashed line] LIMITA PROPRIETATATE
- [Blue solid line] LIMITA PROPRIETATE SC AVANTAJ MS SRL PROPU SA PENTRU LOTIZARE
- [Green solid line] SUPRAFA TA TEREN PROPRIETATE SC AVANTAJ MS SRL PROPU SA PENTRU LOTIZARE
- [Grey solid line] DRUMURI, CAI DE ACCES EXISTENTE
- [White solid line] CLADIRI EXISTENTE
- [Cross-hatched box] STAREA CLADIRILOR
- [Red solid line] STRUCTURA CARAMIDA CU PLASEU B.A.
- [Red solid line] CLADIRI IN STARE FOARTE BUNA
- [Red circle with F] F - FORAU GEOTEHNIC
- [Red circle with F] ANALIZA GEOTEHNICA
- [Red circle with F] -0.90 - 1.00m strat vegetal si umplutura neomogen
- [Red circle with F] -1.00 - 5.00m pletis mare, nisip, bolovanis
- [Red circle with F] - nivel hidrostatic nu s-a intalnit in sondeaje
- [Red circle with F] - Pconv=400KPa, ks=0.12, Tc=0.7s
- [Red circle with F] - adincimea min. de inghet = 1.00m

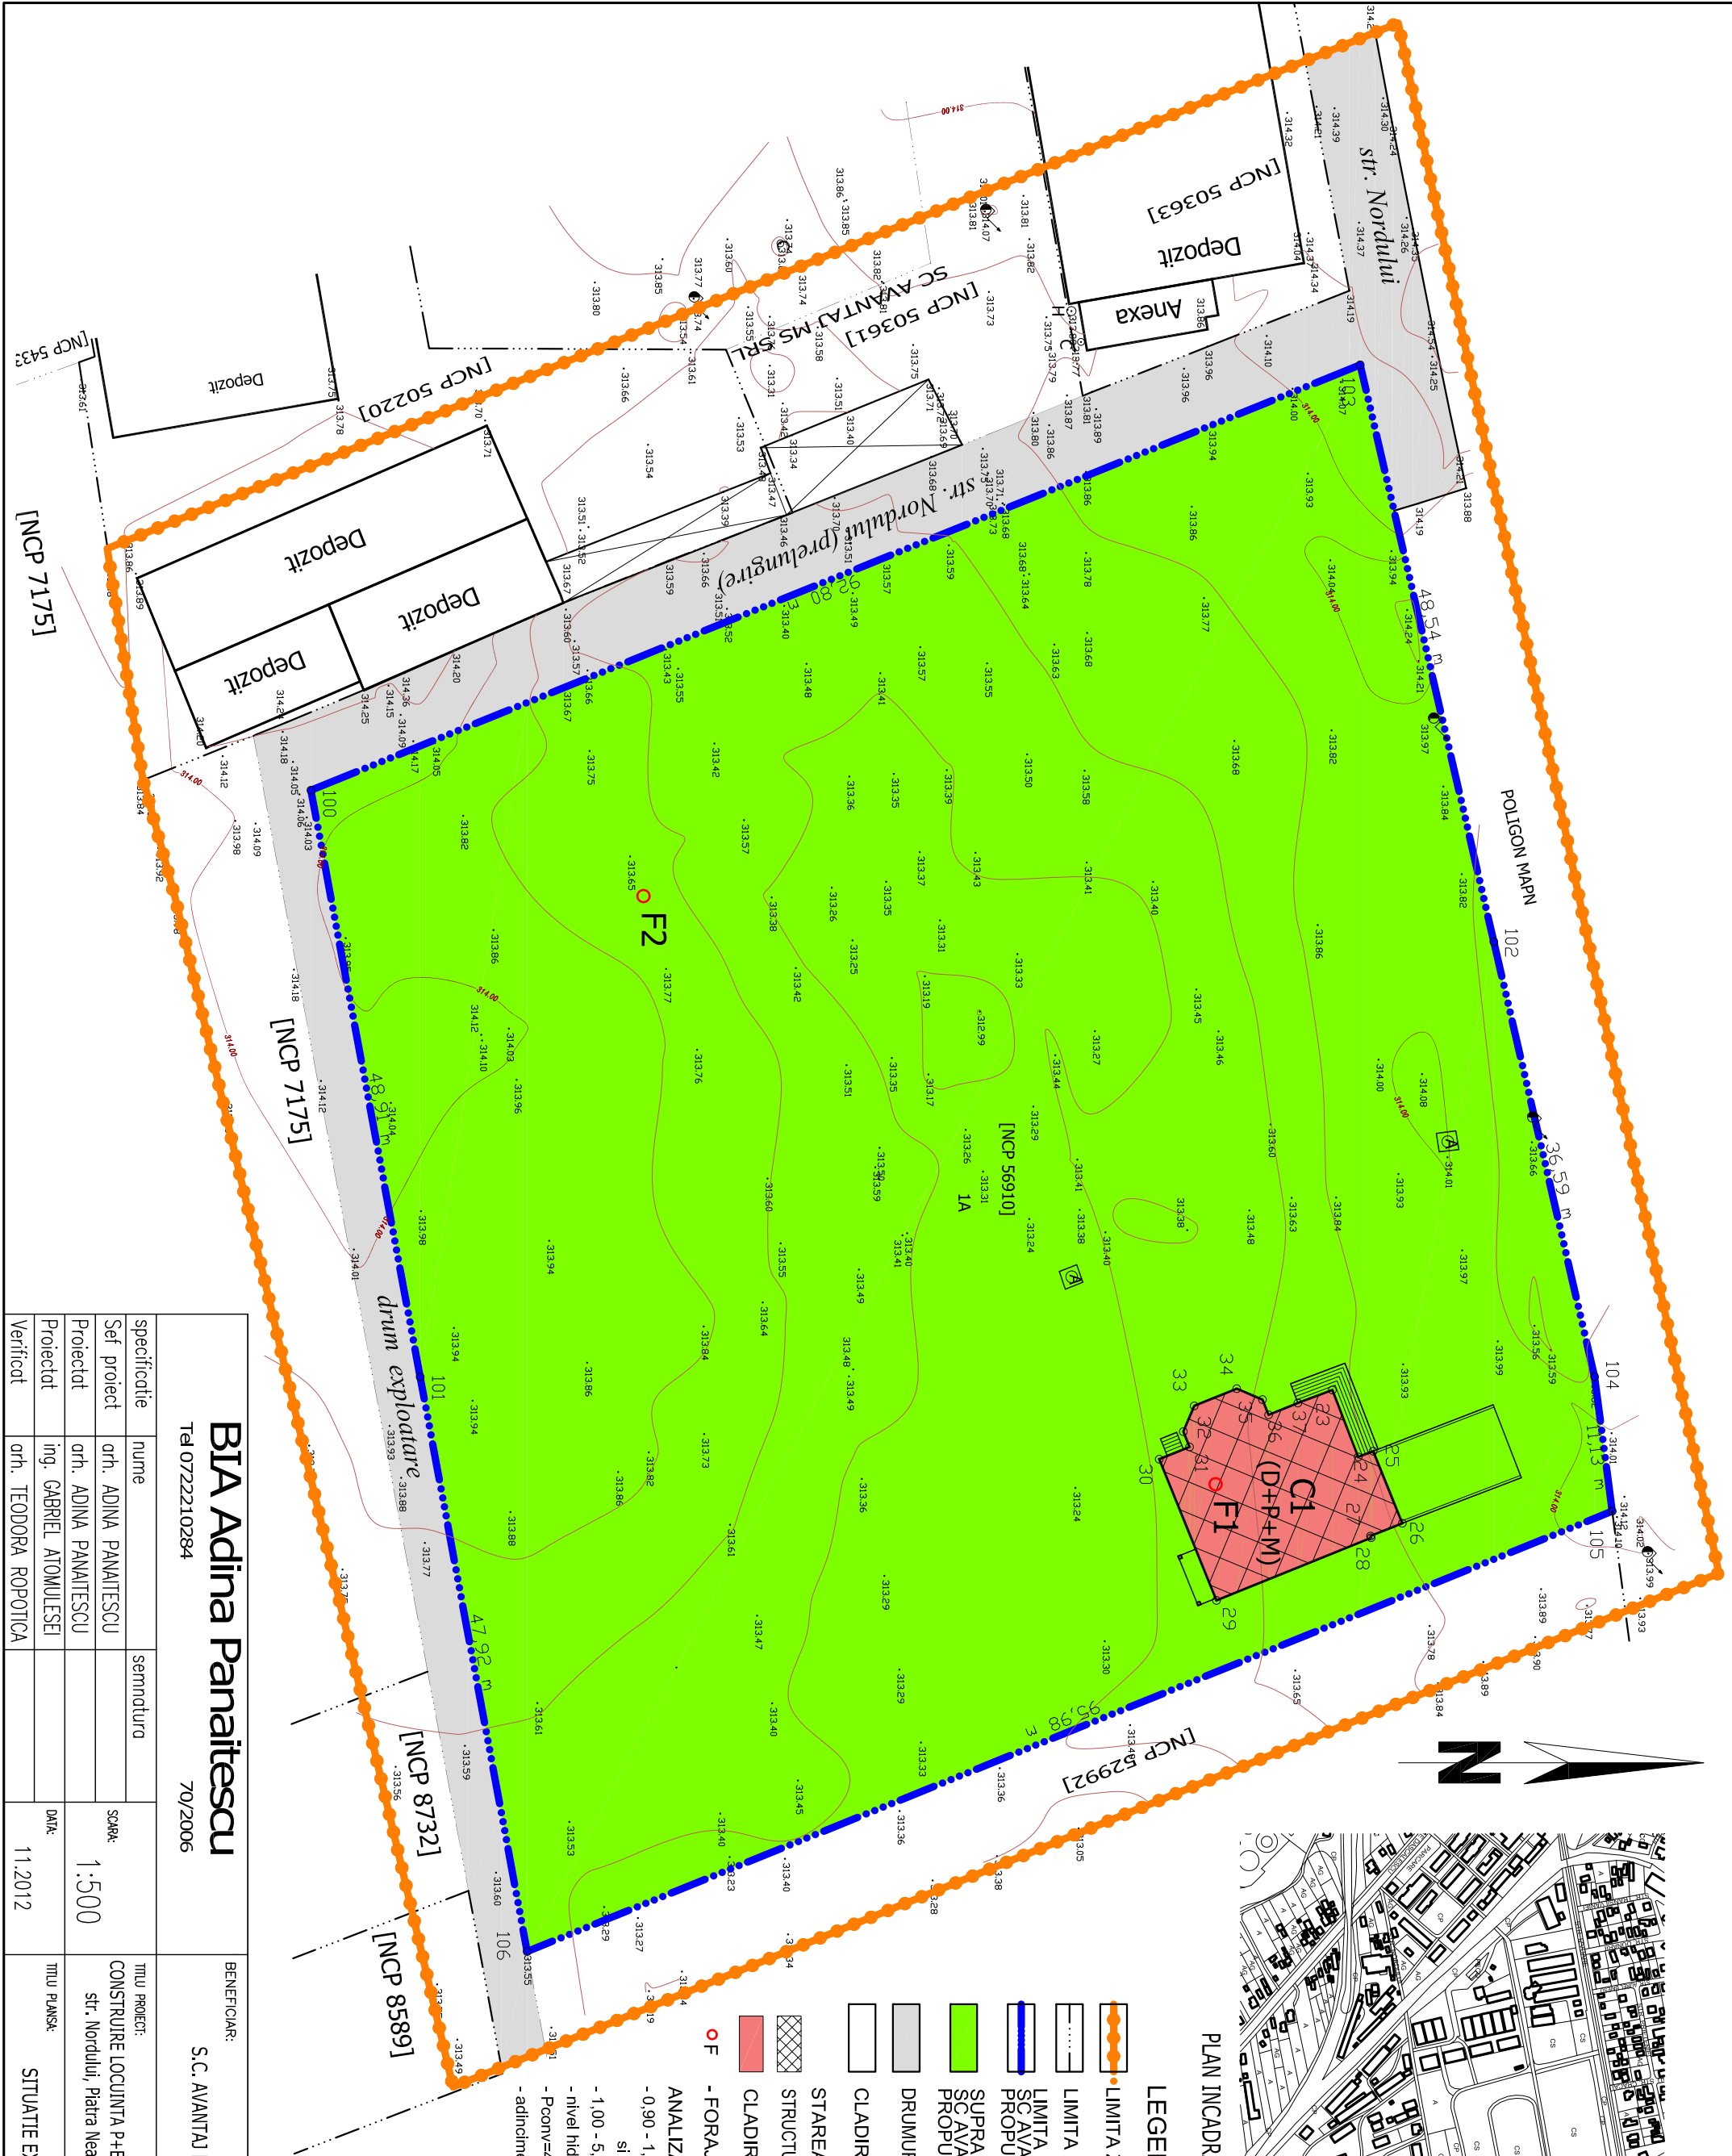

BIA Adina Panaiteescu			BENEFICIAR: S.C. AVANTAJ MS S.R.L.		PRIMAR: 265/2012
Tel 0722210284			70/2006		
specificatie	nume	semnatura			
Sef proiect	orh. ADINA PANAITESCU		SCALA:		
Proiectat	orh. ADINA PANAITESCU		1:500		
Proiectat	ing. GABRIEL ATOMULESEI		DATA:		
Verificat	orh. TEODORA ROPOTICA		11.2012	TITLU PLANSA:	SITUATIE EXISTENTA
					PLANSĂ NR.: A1