


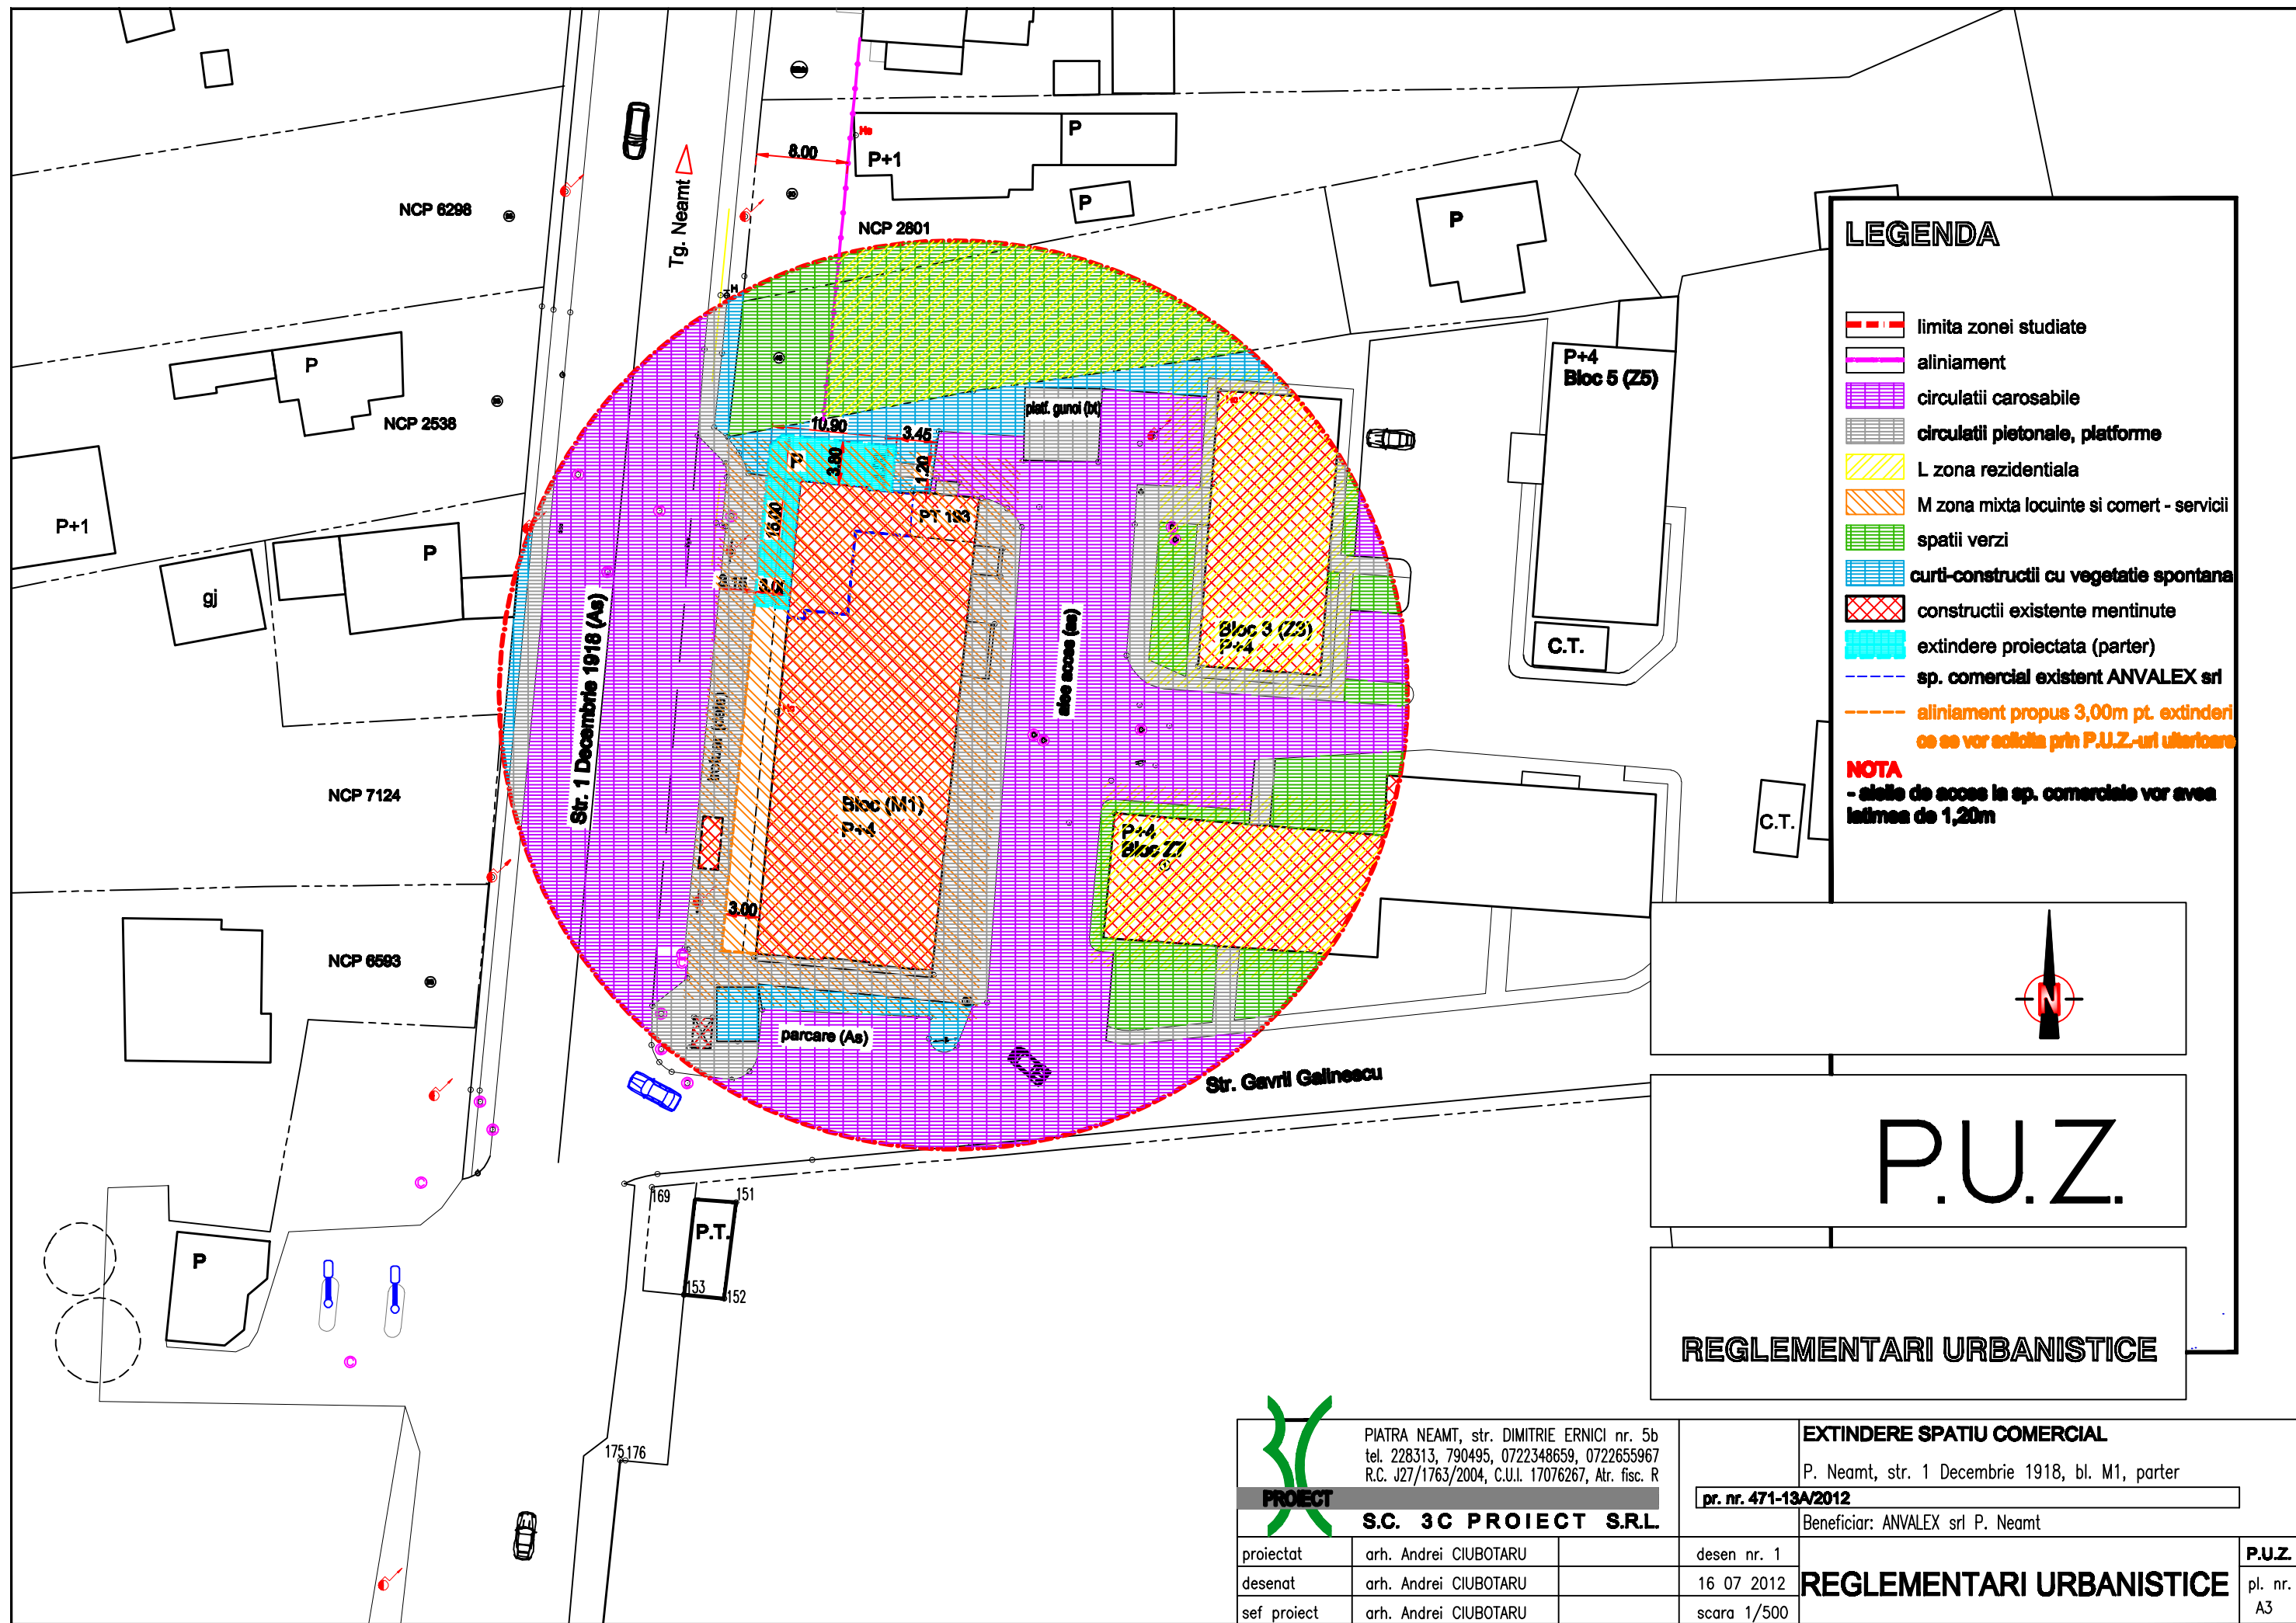

LEGENDA

- limita zonei studiate
- aliniament
- circulatii carosabile
- circulatii pietonale, platforme
- L zona rezidentiala
- M zona mixta locuinte si comert - servicii
- spatii verzi
- curti-constructii cu vegetatie spontana
- constructii existente mentinute
- extindere proiectata (parter)
- sp. comercial existent ANVALEX srl
- aliniament propus 3,00m pt. extinderi
ce se vor solicita prin P.U.Z.-uri ulterioare

NOTA
- siile de acces la sp. comerciale vor avea latimea de 1,20m



P.U.Z.

REGLEMENTARI URBANISTICE



PIATRA NEAMT, str. DIMITRIE ERNICI nr. 5b
tel. 228313, 790495, 0722348659, 0722655967
R.C. J27/1763/2004, C.U.I. 17076267, Atr. fisc. R

S.C. 3C PROIECT S.R.L.

proiectat	arh. Andrei CIUBOTARU
desenat	arh. Andrei CIUBOTARU
sef proiect	arh. Andrei CIUBOTARU

EXTINDERE SPATIU COMERCIAL

P. Neamt, str. 1 Decembrie 1918, bl. M1, parter

pr. nr. 471-13A/2012

Beneficiar: ANVALEX srl P. Neamt

desen nr. 1	REGLEMENTARI URBANISTICE	P.U.Z. pl. nr. A3
16 07 2012		
scara 1/500		