



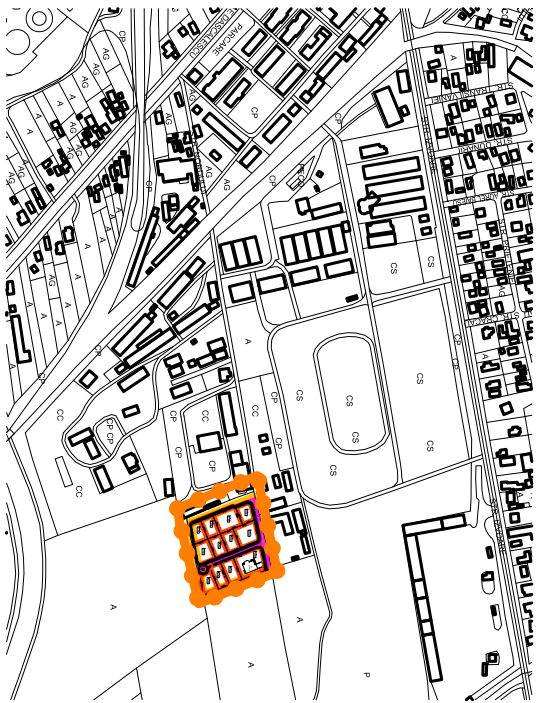

PLAN INCADRARE 1:10000

- LEGENDA :
- LIMITA ZONA STUDIATA
 - LIMITA PROPRIETATATE
 - LIMITA PROPRIETATE SC AVANTAJ MS SRL
 - LOTIZARI PROPRIETATE PRIVATA
 - DRUM PUBLIC EXISTENT
 - DRUM/TROTUAR PRIVAT
 - CLADIRI EXISTENTE
 - F - FORAJ GEOTEHNIC

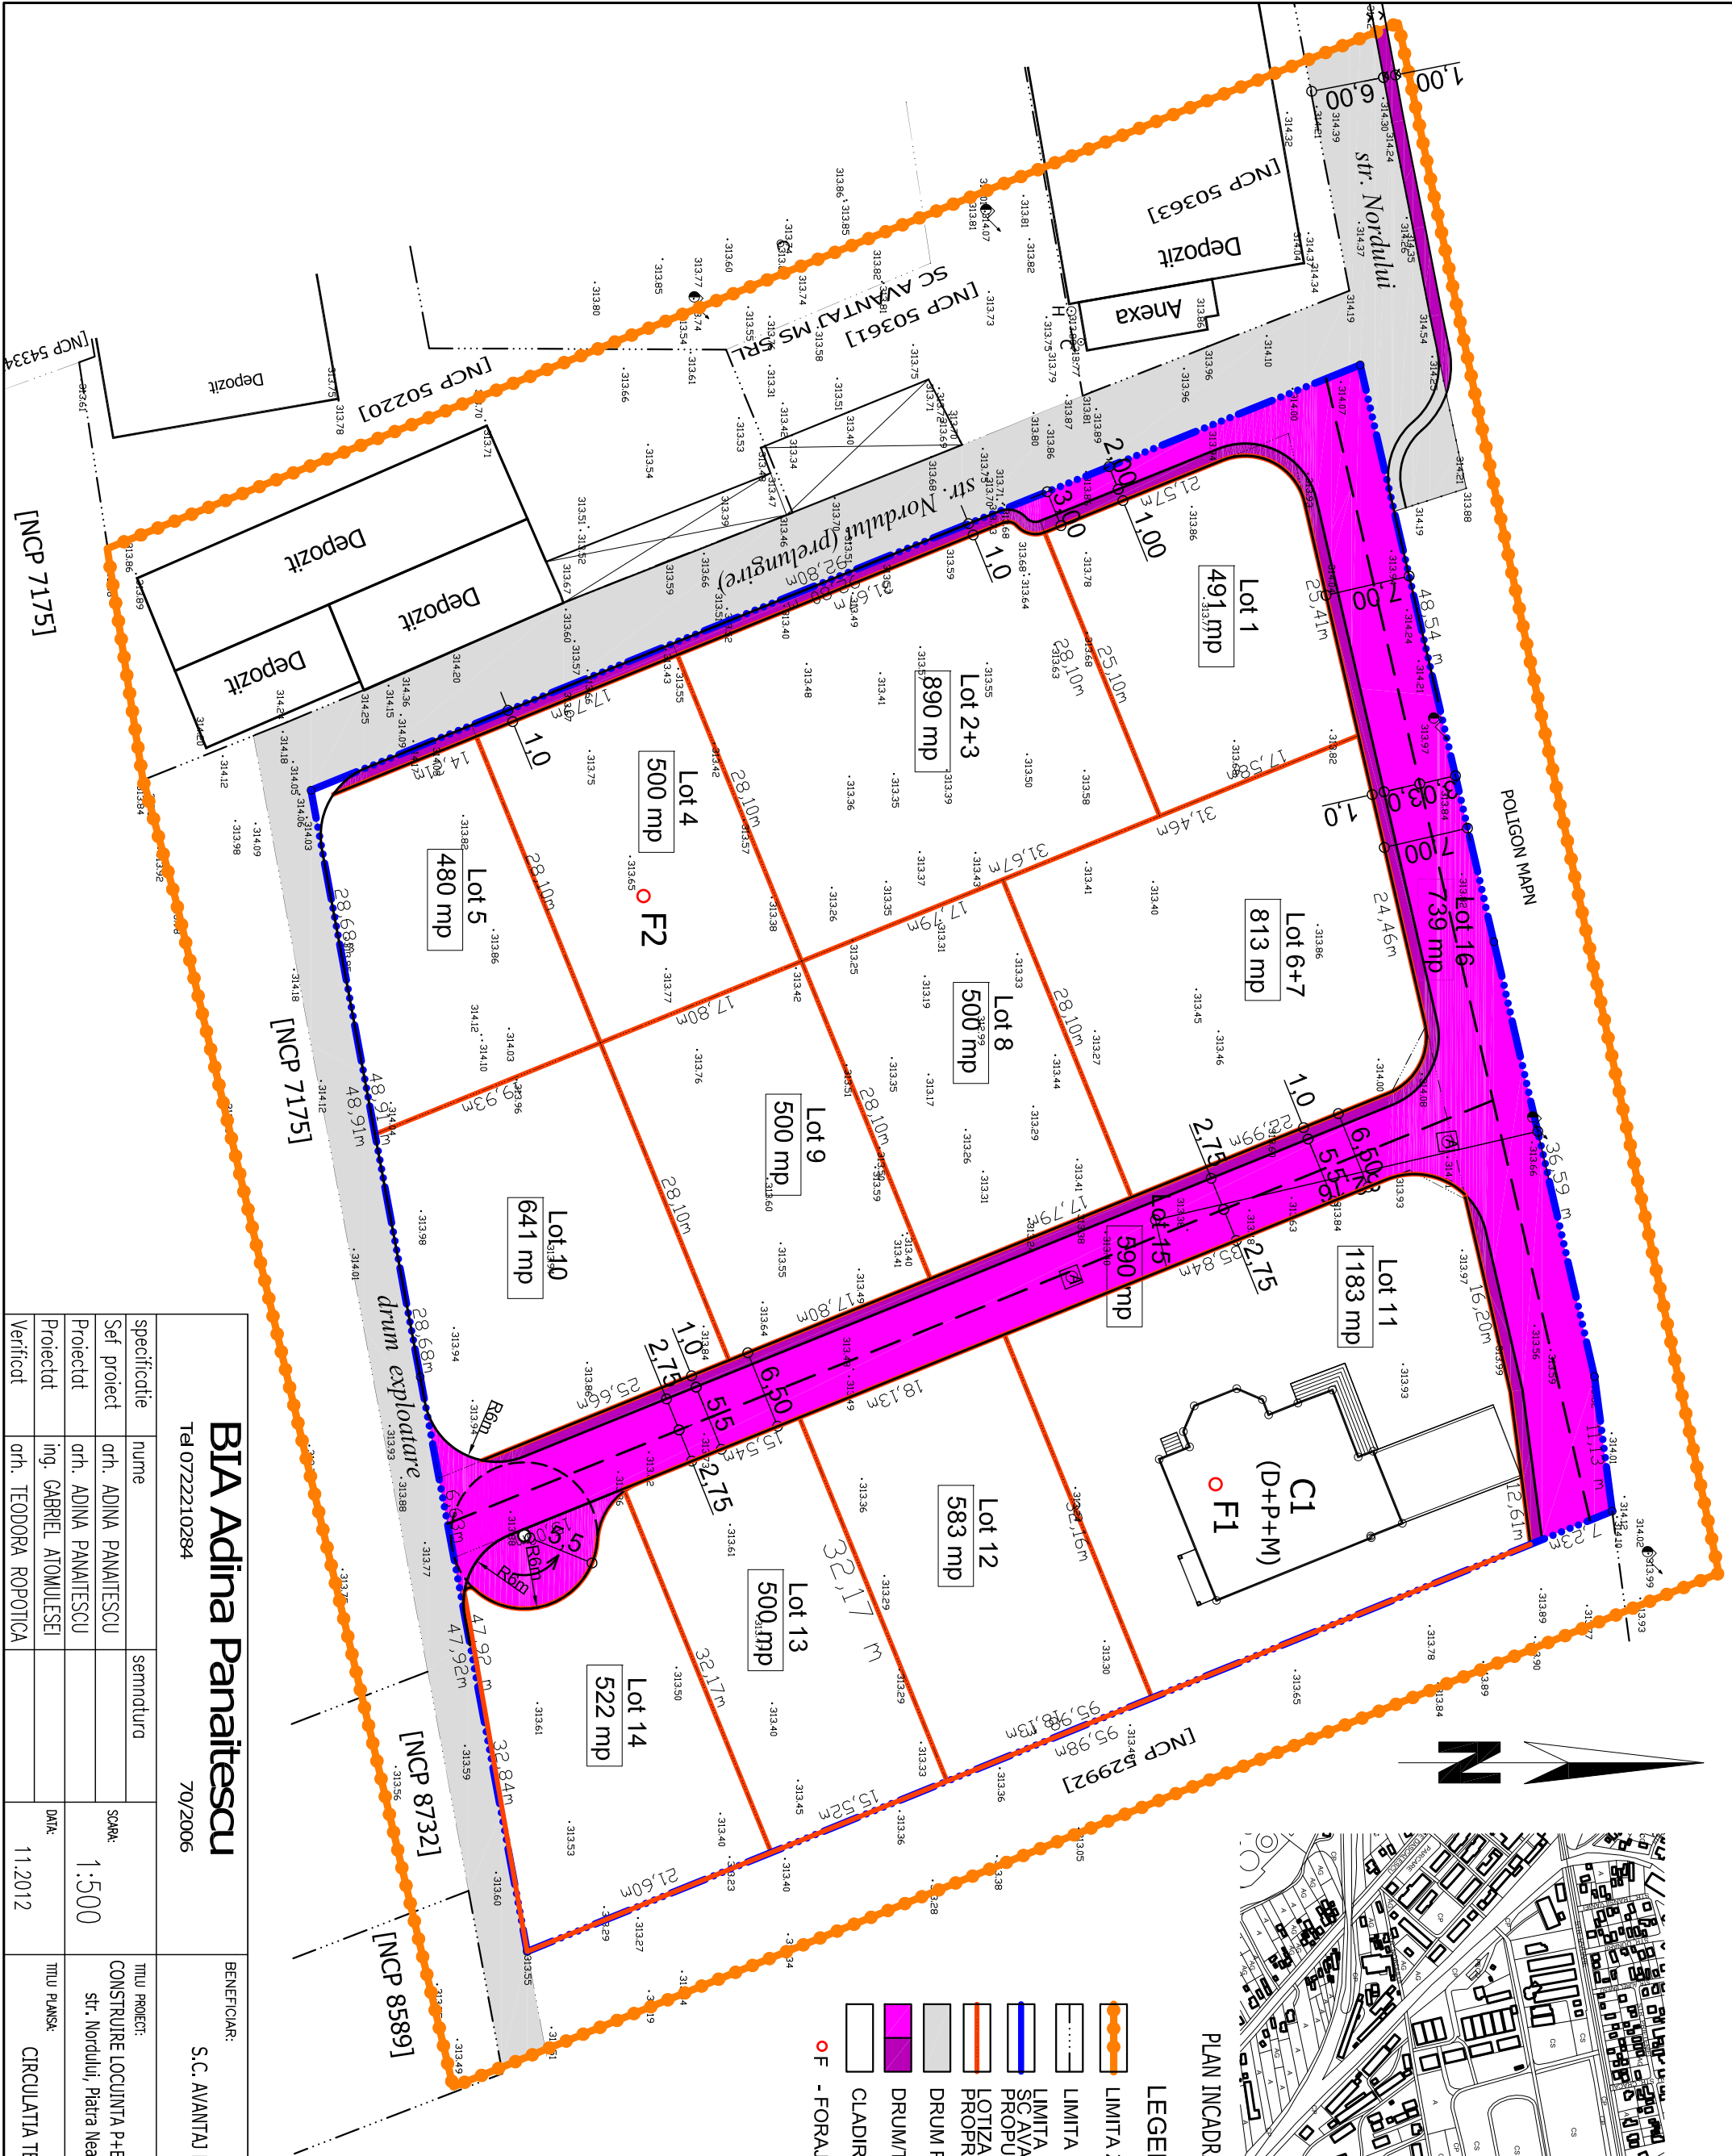

BIA Adina Panaitescu			BENEFICIAR:		PRIMAR:
Tel 0722210284			S.C. AVANTAJ MS S.R.L.		265/2012
70/2006					
specificatie	nume	semnatura			FAZA:
Sef proiect	orh. ADINA PANAITESCU				PUZ
Proiectat	orh. ADINA PANAITESCU				
Proiectat	ing. GABRIEL ATOMULESEI				
Verificat	orh. TEODORA ROPOTICA				
			DATA: 11.2012		TITLU PLANSA: CIRCULATIA TERENURILOR
					PLANSĂ NR.: A2